




West Elevation Scale 1:100

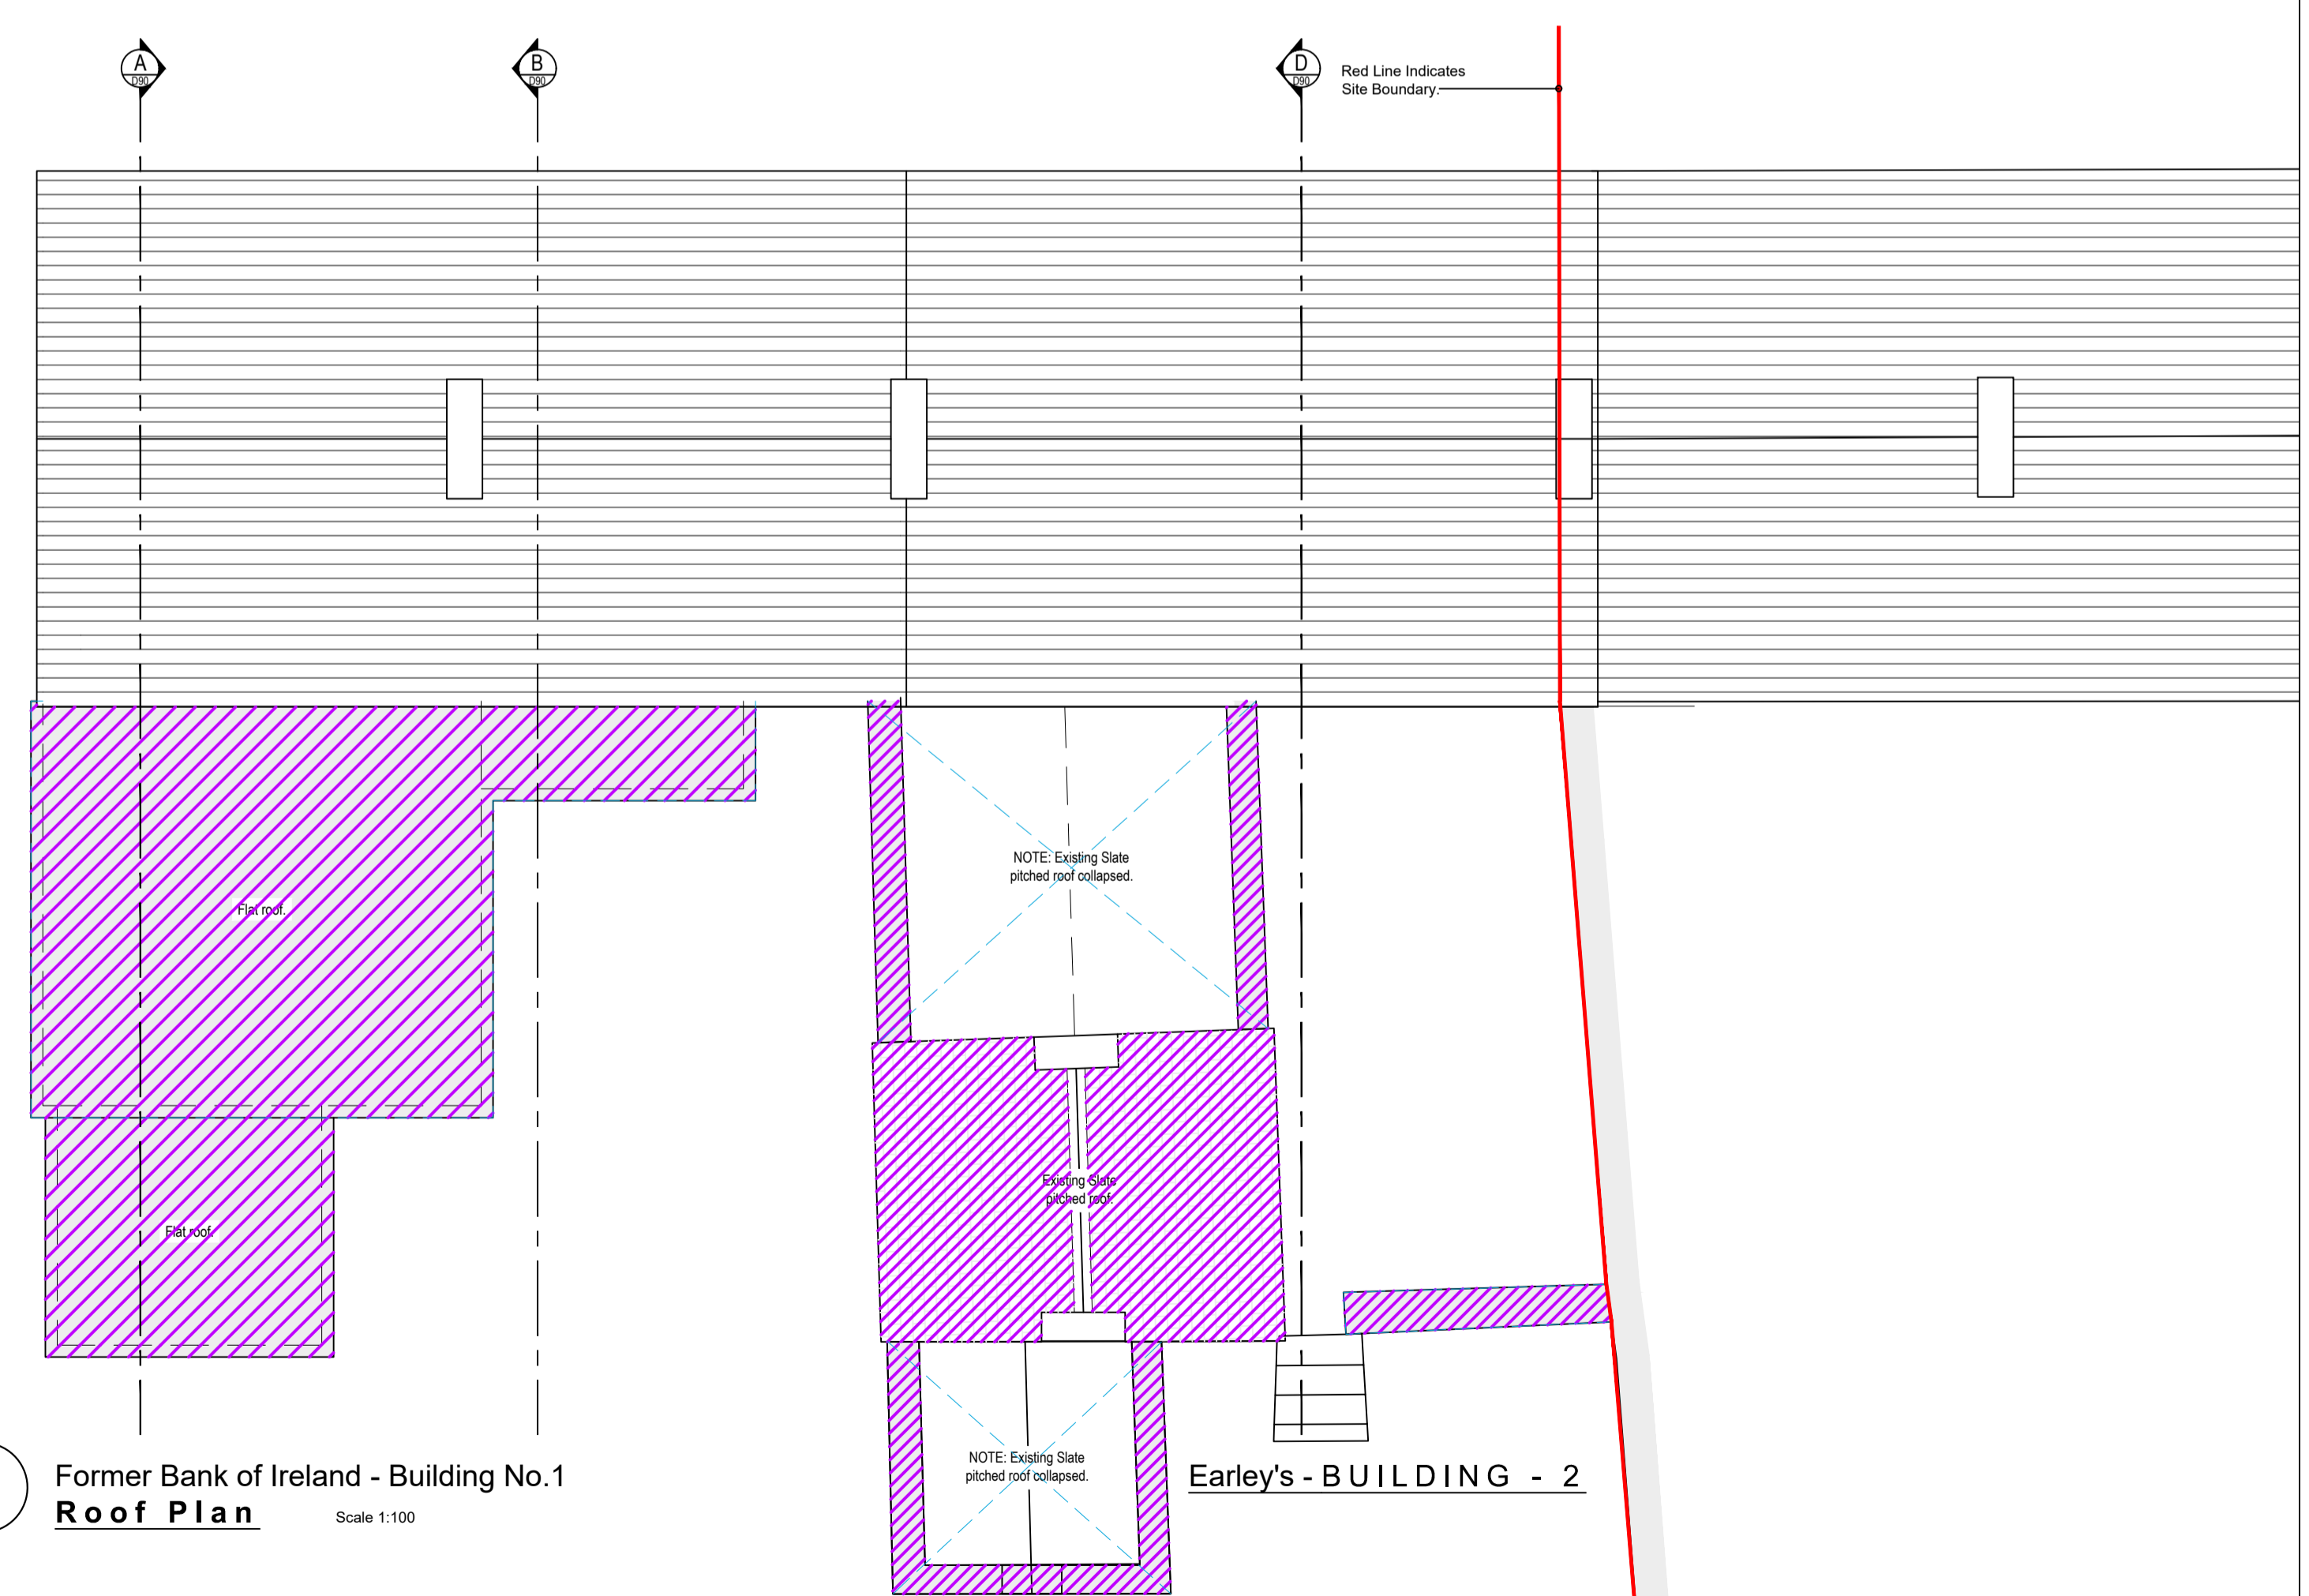

Former Bank of Ireland - Building No. 1 Roof Plan Scale 1:100