



1 Southeast Elevation
1 : 100

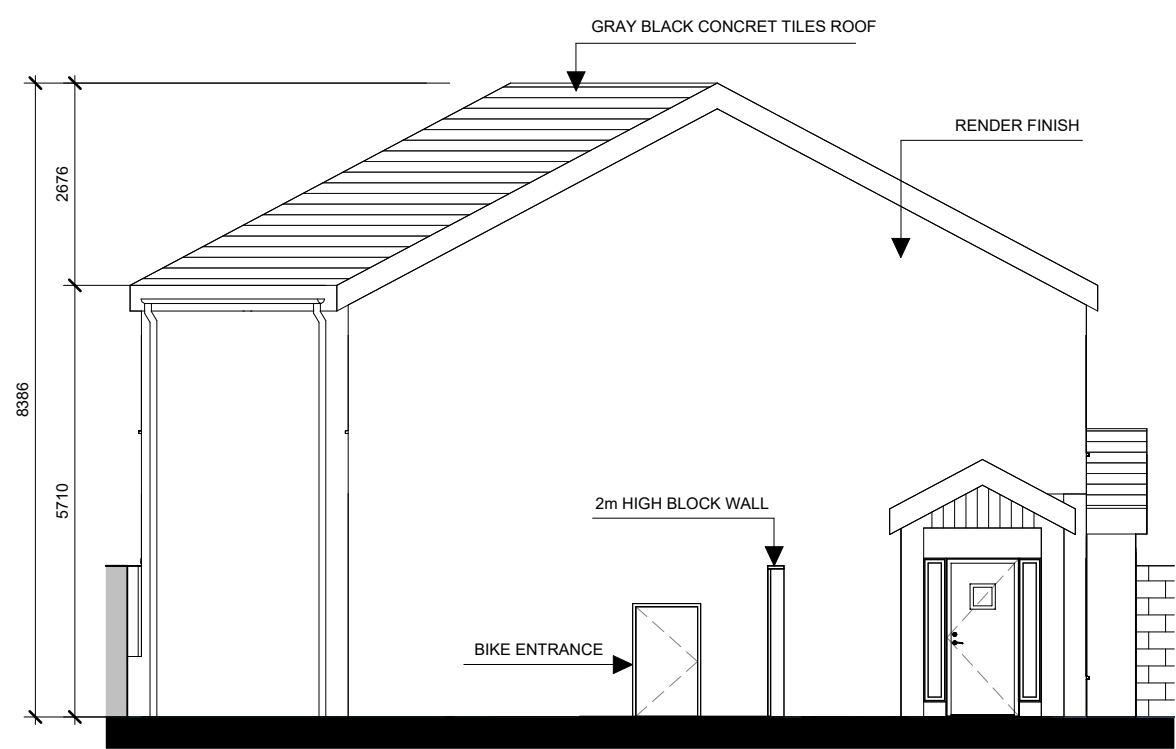


2 Southwest Elevation
1 : 100




3 Northwest Elevation
1 : 100

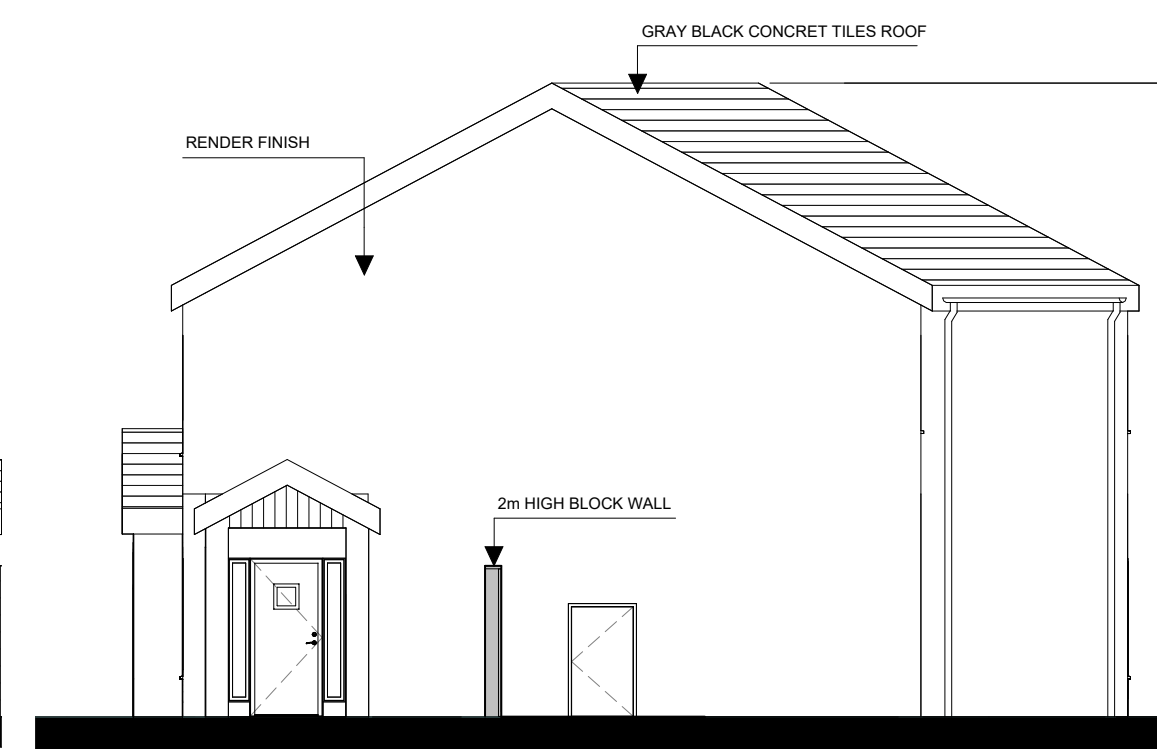


4 Northeast Elevation
1 : 100

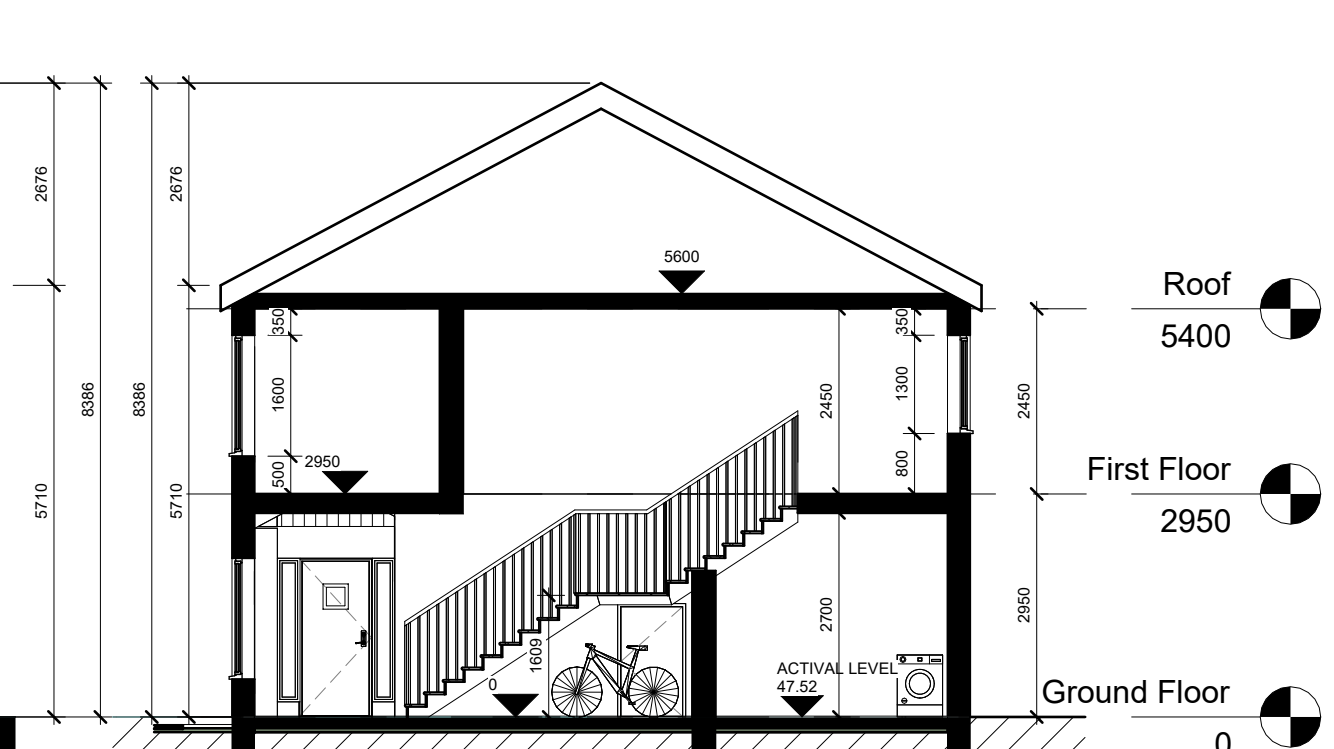


9 Section B3
1 : 100

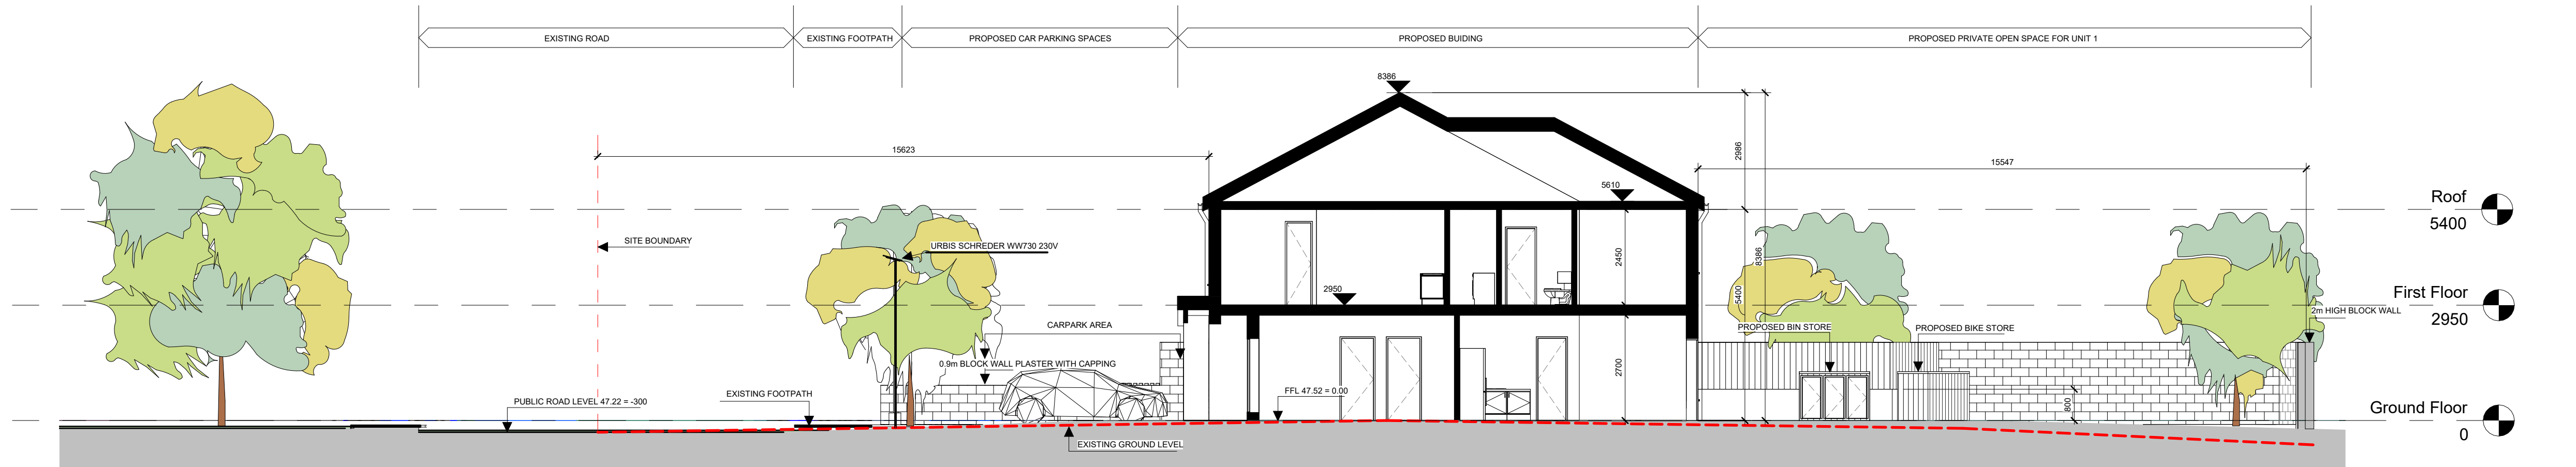


7 Section B1
1 : 100

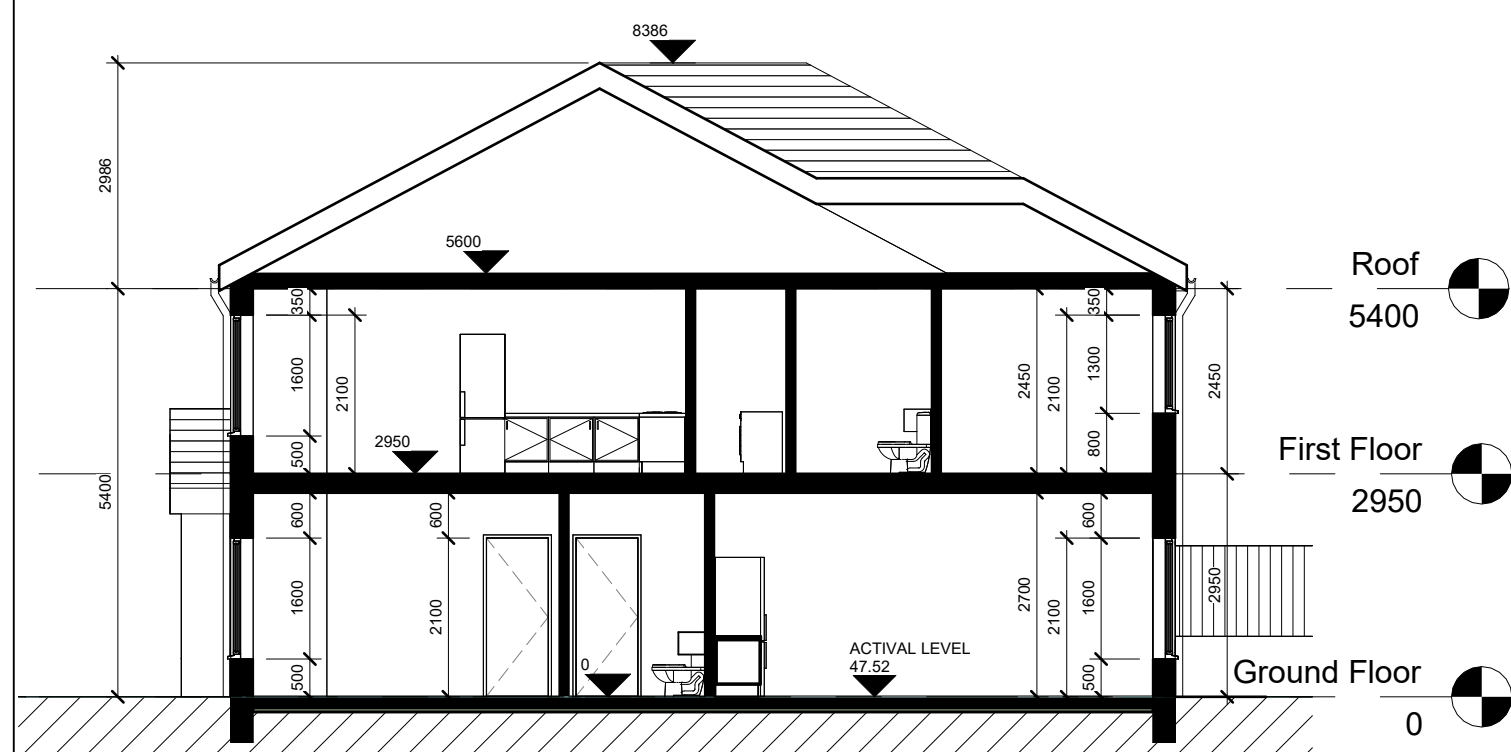

8 Section B2
1 : 100

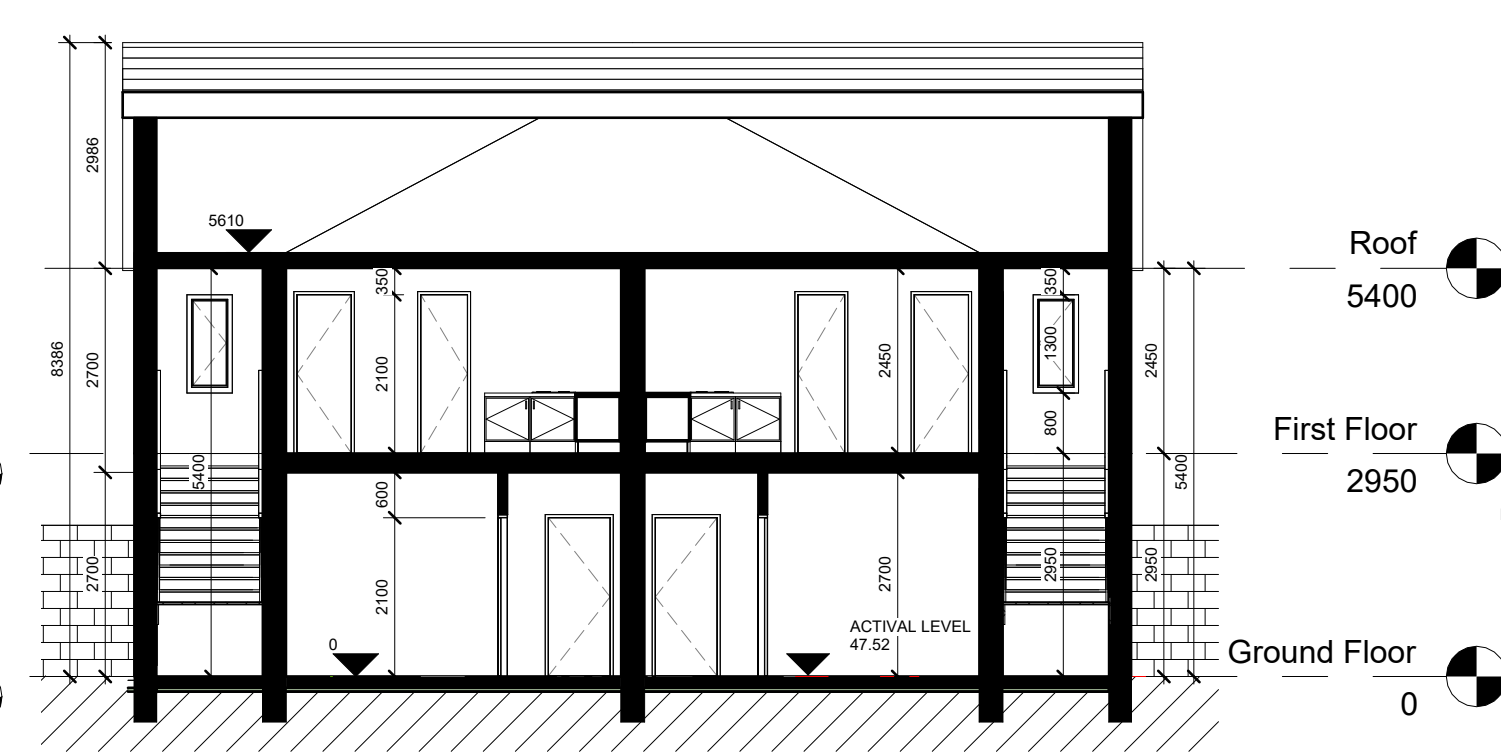

5 Section A1
1 : 100

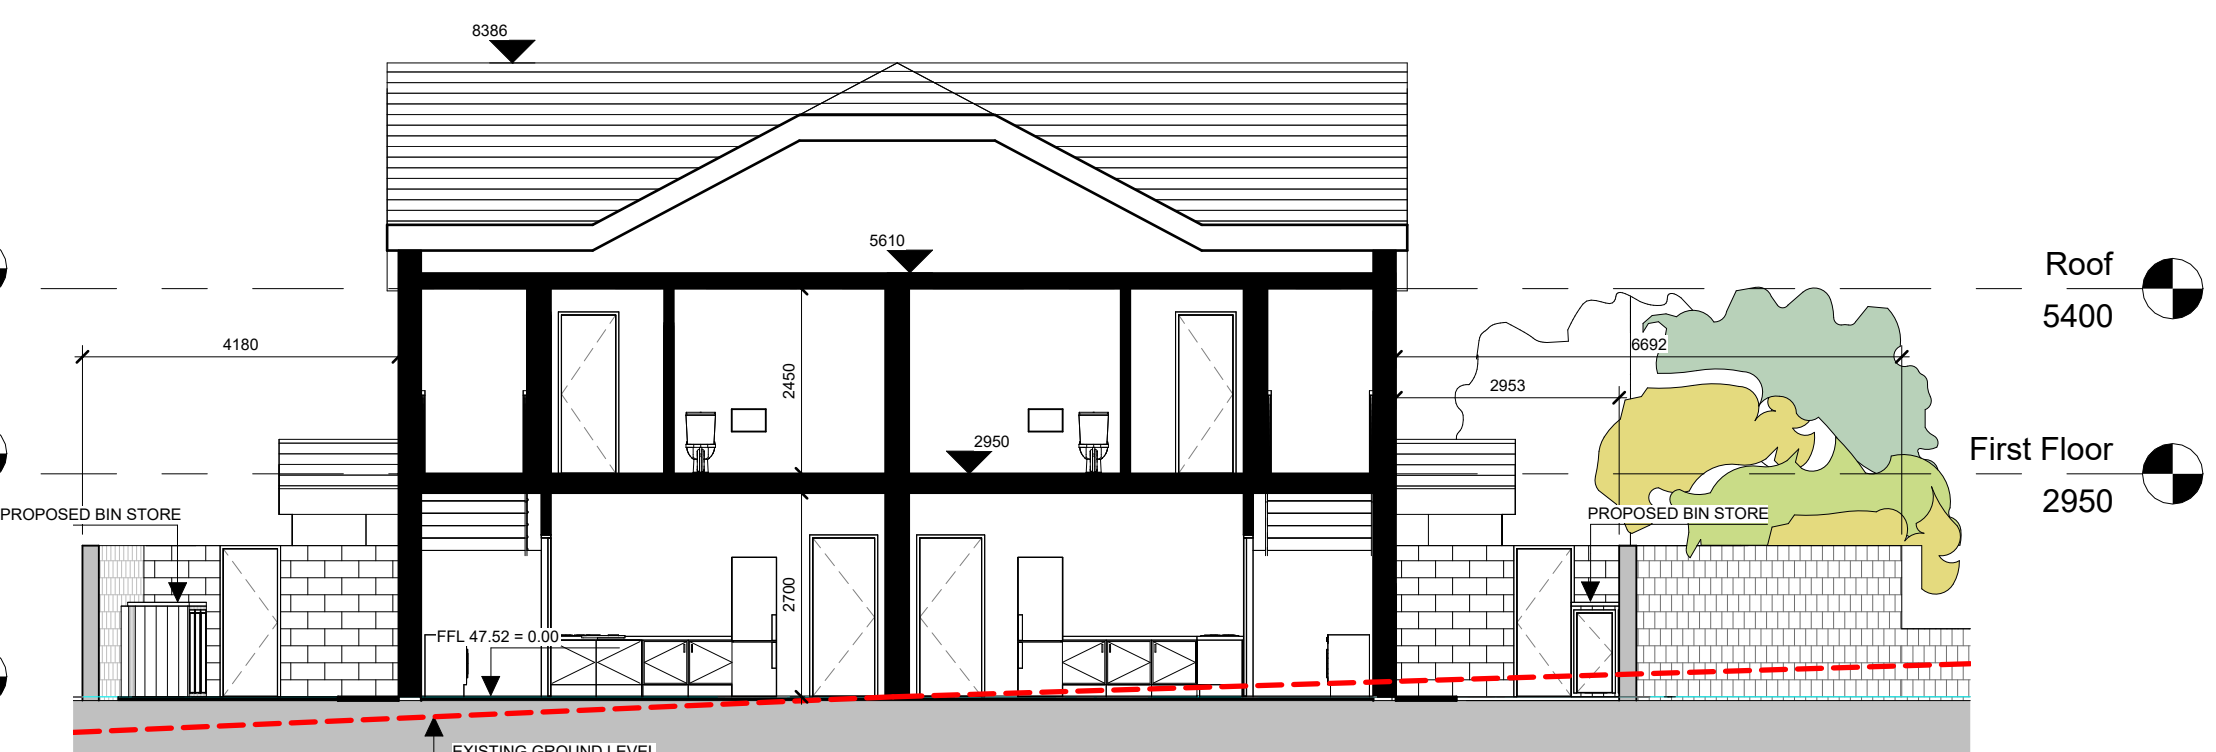

6 Section A2
1 : 100

Rev	Description	Date

CODE	SUITABILITY DESCRIPTION
STATUS	PURPOSE OF ISSUE



PROJECT
**Residential Units
Drumsna Co. Leitrim**

TITLE
Sections & Elevations

CLIENT
Leitrim County Council

DRAWN BY
Janine

CHECKED BY
XXXX

DATE
09/19/22

SCALE (@ A1)
1 : 100

PROJECT NUMBER
22508

DRAWING NUMBER
22508-SKE-200

REV