




Notes
 This document and its design content is copyright ©. It shall be read in conjunction with all other associated project information including models, specifications, schedules and related consultants documents. Do not scale from documents. All dimensions to be checked on site. Immediately report any discrepancies, errors or omissions on this document to the Originator. If in doubt ASK.

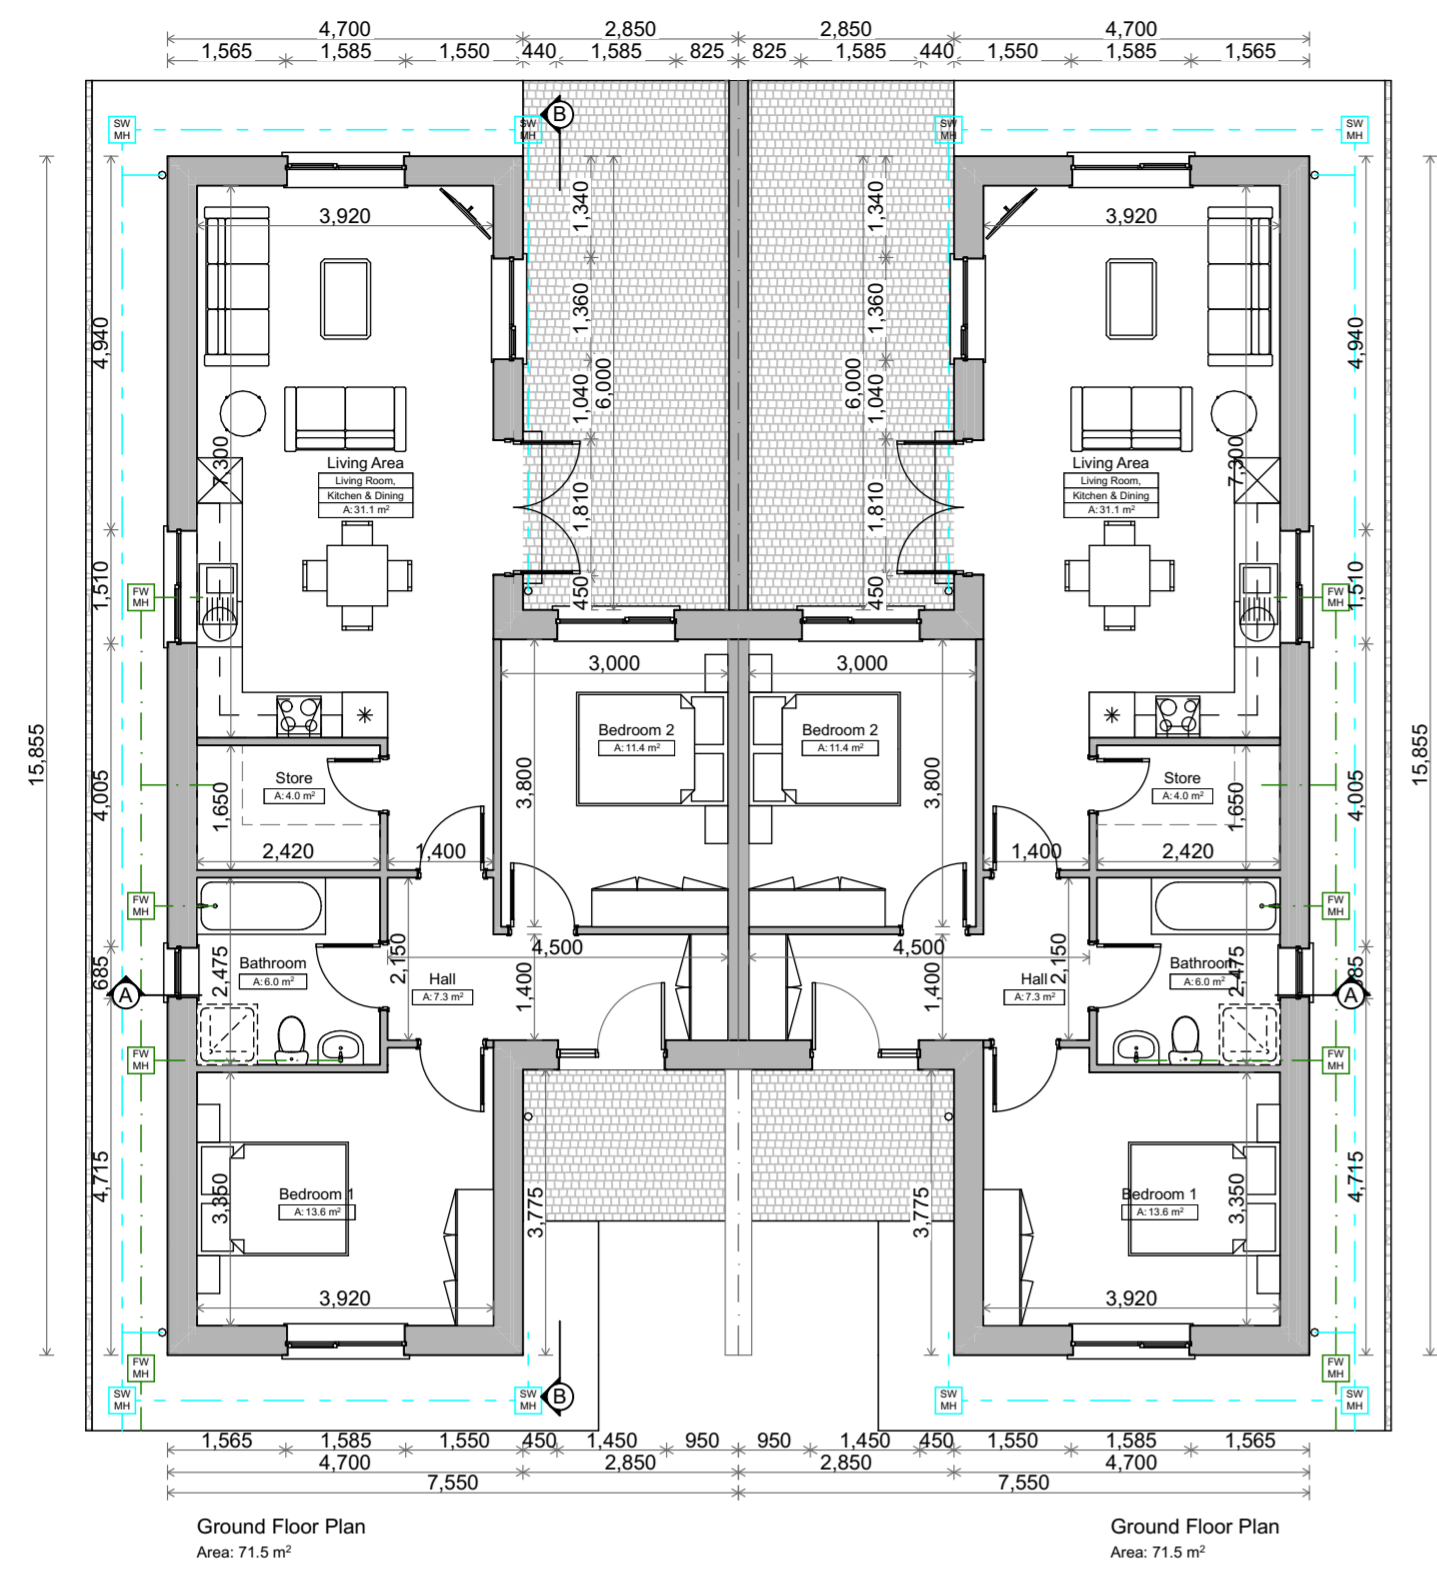


1 Ground Floor 1:100

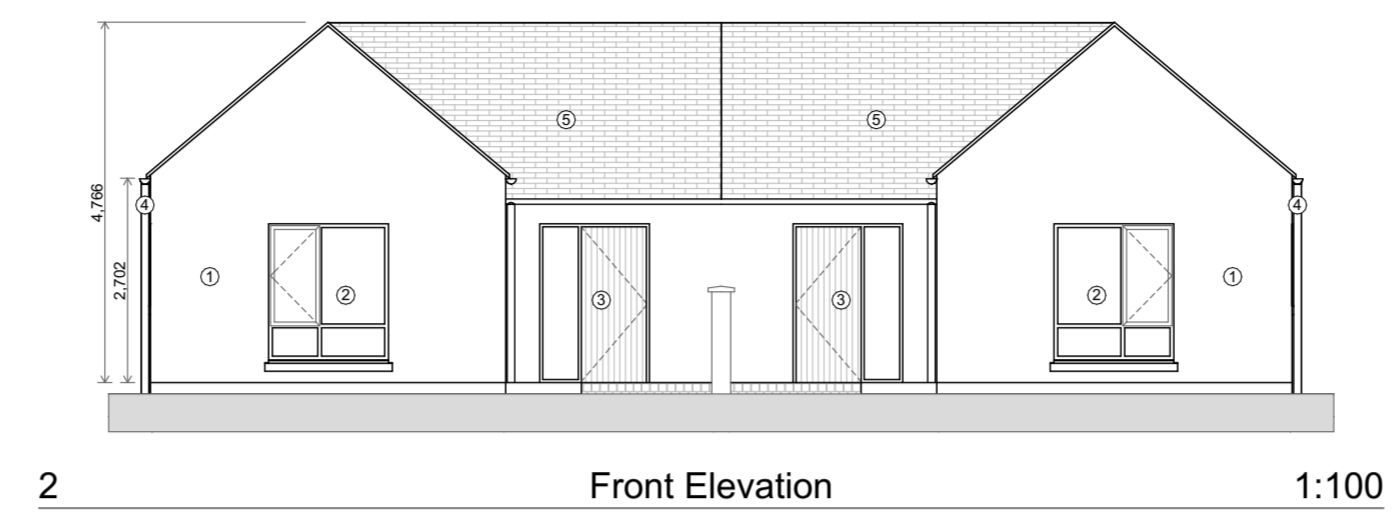


2 Front Elevation 1:100

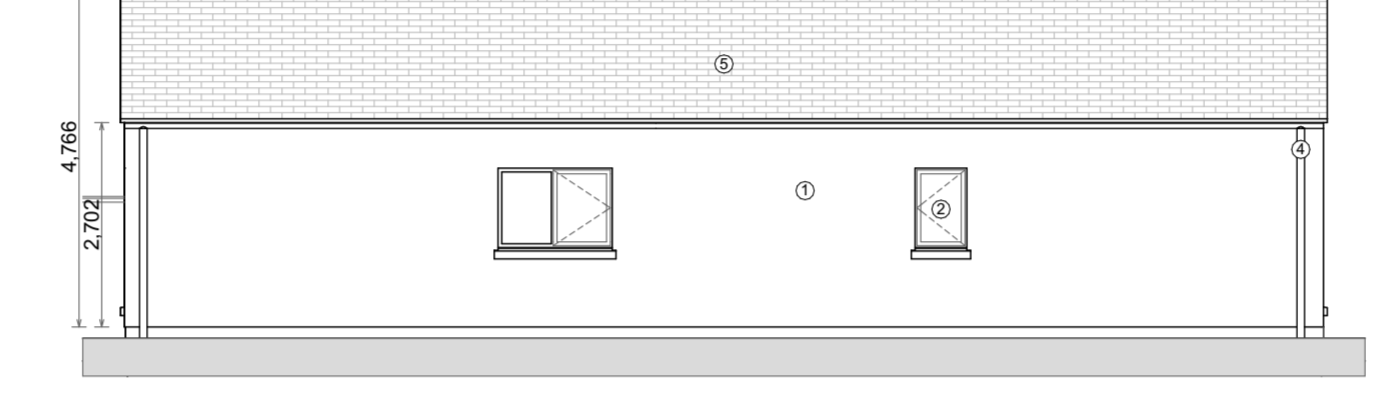


3 Side Elevation 1:100

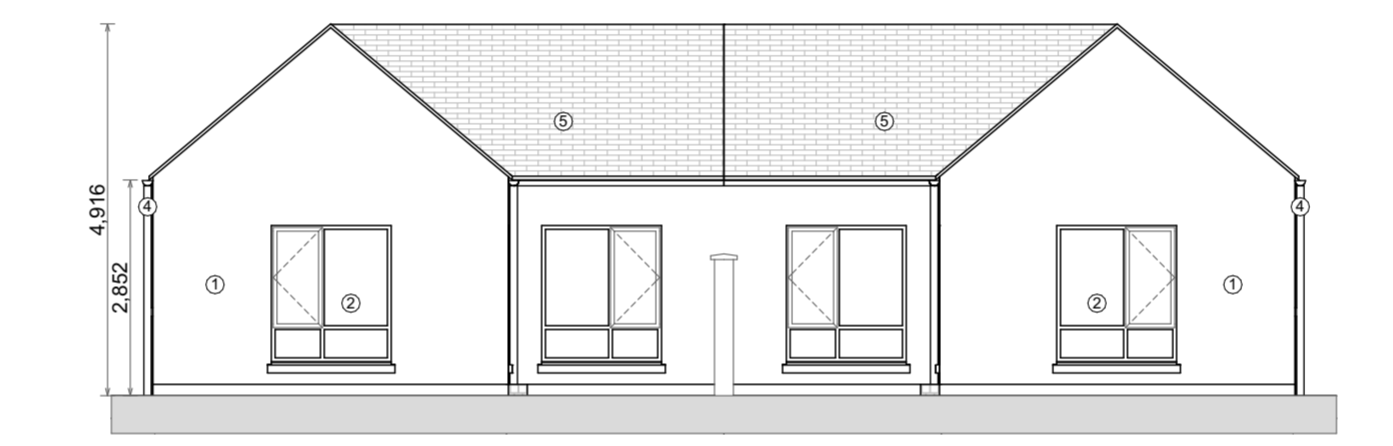


4 Rear Elevation 1:100

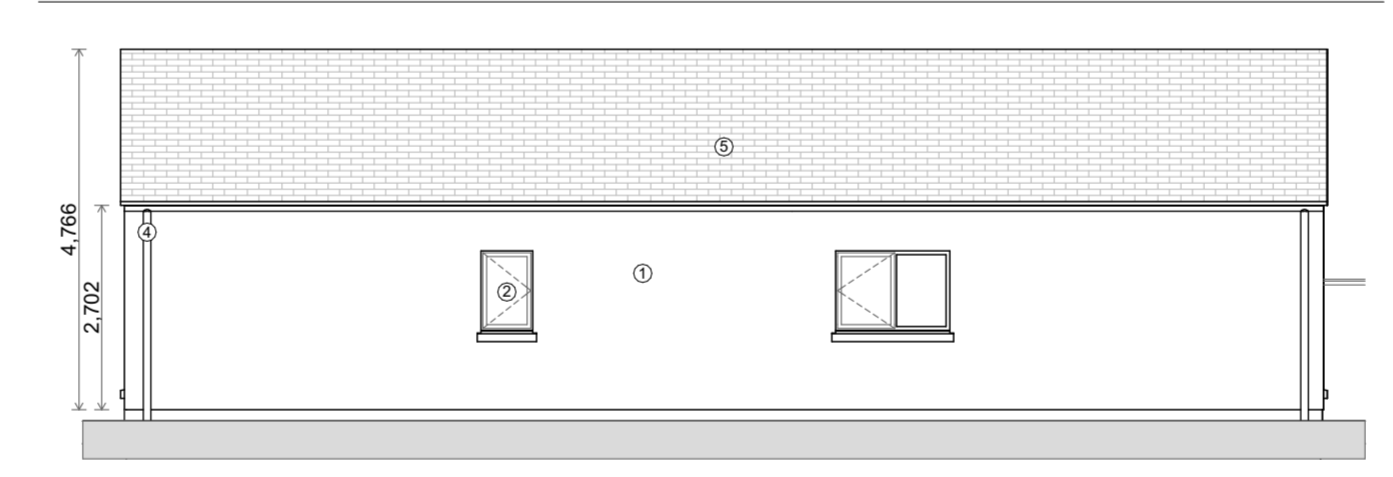

5 Side Elevation 1:100

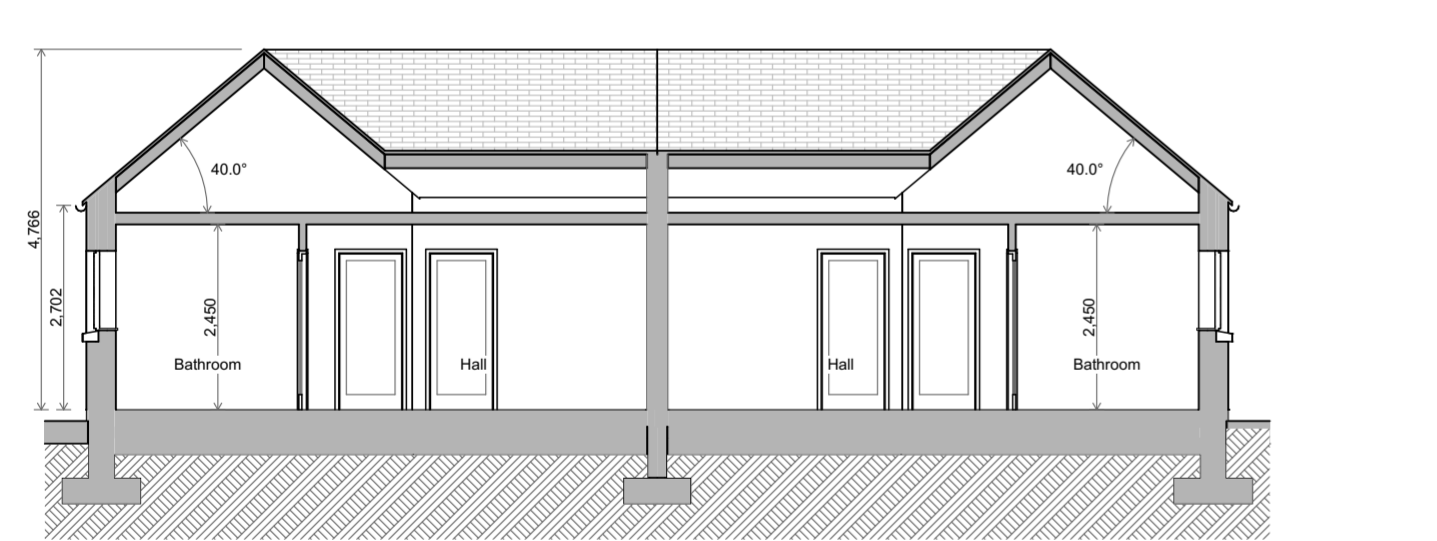

6 Section A-A 1:100

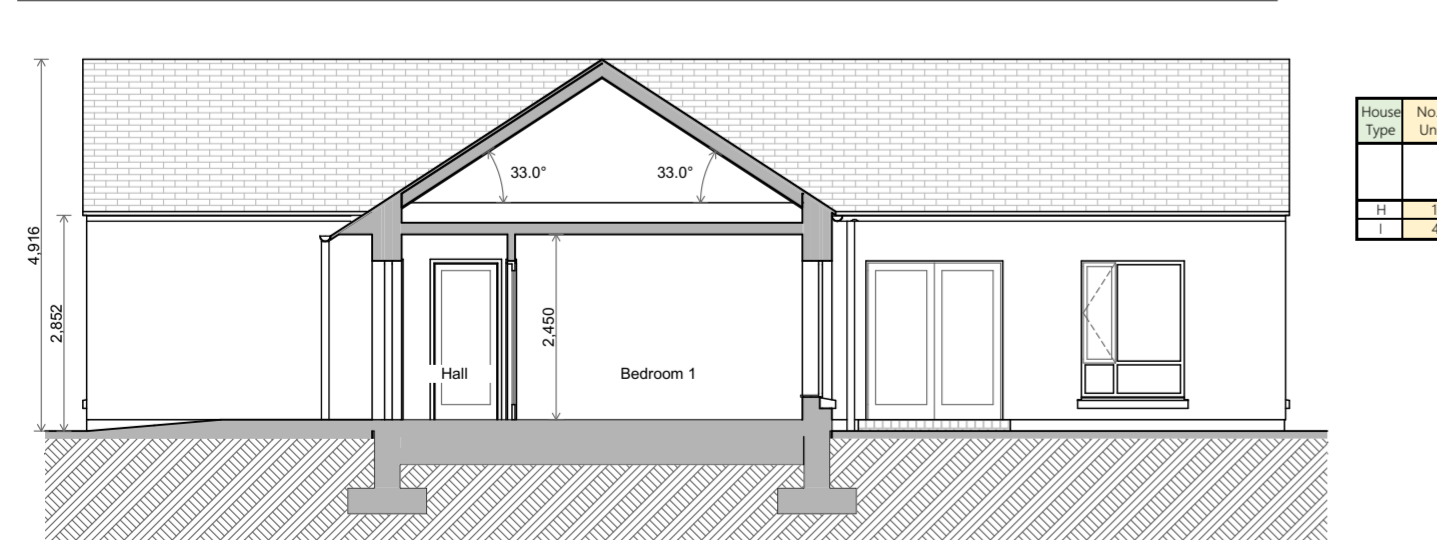

7 Section B-B 1:100



11 Images 1:1

- Finishes**
- ① Render finish to match existing houses
 - ② Selected uPVC double glazed windows throughout to match existing houses
 - ③ Selected ultratech composite doorset
 - ④ Selected gutters and downpipes to match existing houses
 - ⑤ Selected slate to match existing

HOUSE TYPE I
 2 Bed, 4 person
 AREA:
 Ground Floor: 71.5m²/ 769.6ft²
 Total Area: 71.5m²/ 769.6ft²

House Type	No. of Units	No. of Bedrooms	No. of Bed Spaces	Floor Area m ²		Total Floor Area m ²		Aggregate Living Area m ²		Living Room Width (m)		Main Bedroom Area			Double Bedroom Area			Single Bedroom Area			Aggregate Bedroom Area m ²		Storage Area m ²		Car Spaces per type		Total Car Spaces	
				Reqd. Min	Provided	Reqd. Min	Provided	Reqd. Min	Provided	Reqd. Min	Provided	Reqd. Min	Provided	Reqd. Min	Provided	Reqd. Min	Provided	Reqd. Min	Provided	Reqd. Min	Provided	Reqd. Min	Provided	Reqd. Min	Provided			
H	1	2	3	60	67.10	67.10	28	28.2	3.3	4.3	13	13.2	2.8	3	11.4	0	2.8	0	7.1	7.3	2.1	2.25	20	20.5	3	4.9	2	2
I	4	2	4	70	75.50	302.00	30	31.1	3.3	3.9	13	13.6	2.8	3.35	11.4	11.4	2.8	3	7.1	0	2.1	0	25	25	4	4	2	8



Rev	Issue Date	Description	Approved by

Purpose of Issue
Planning

Wynne Gormley Gilsonan Architects & Surveyors Ltd.

© WGG ARCHITECTS & SURVEYORS LTD
 COPYRIGHT RESERVED

JOB DETAILS
 Proposed Housing Development
 Taobh Tire, Manorhamilton, Co. Leitrim
 Leitrim County Council

Scale @ A2
 1:100, 1:1, 1:900, 1:50
 Date
 13/11/2020
 Drawn by
 J. McDermott
 Checked by
 E. Gilsonan

21, Church View, Cavan
 T +353 49 43 61096
 F +353 49 43 62907
 E info@wggarchitects.ie
 W www.wggarchitects.ie

