

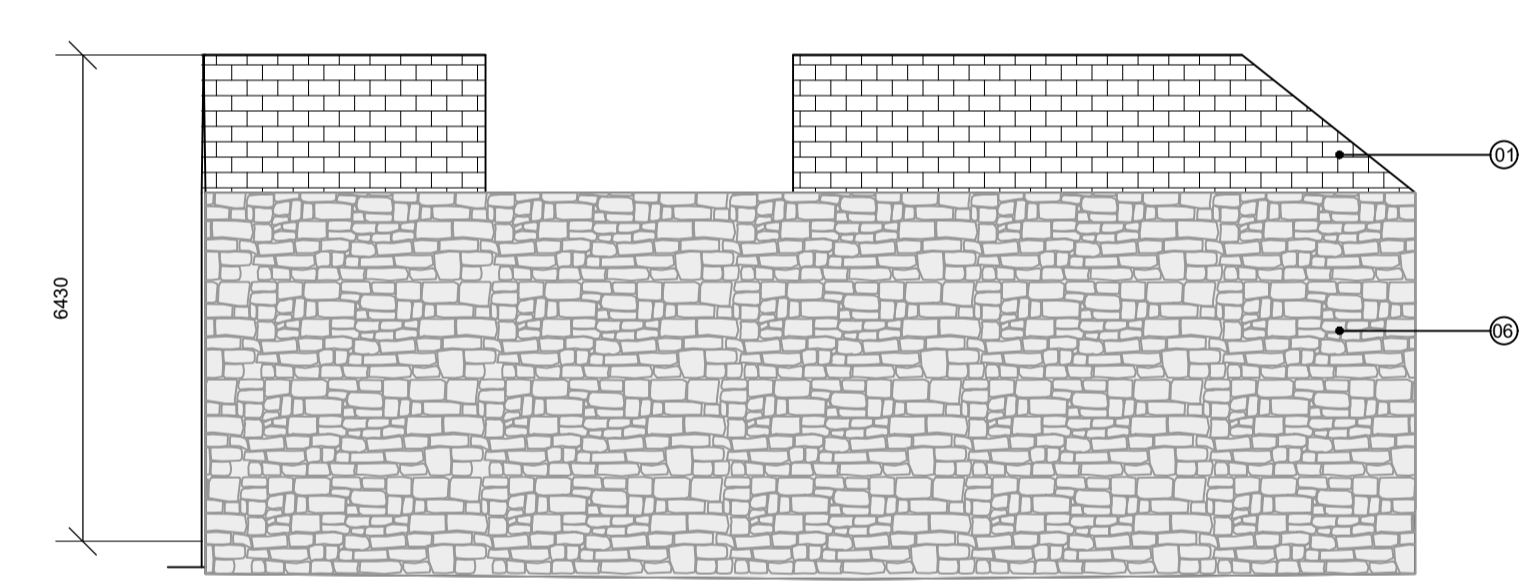


BUILDING - 4
Ground Floor Plan
 Ground Floor Area = c. 51.0m² (c. 549 sq ft)

External Finishes to Existing Building	
Number	Material
1.	Natural Roof Slates
2.	Rainwater Goods
3.	Timber Soffit + Fascia
4.	Timber Window
5.	Timber Door
6.	Natural Stone Wall
7.	Natural Stone Boundary Wall
8.	Metal Gates

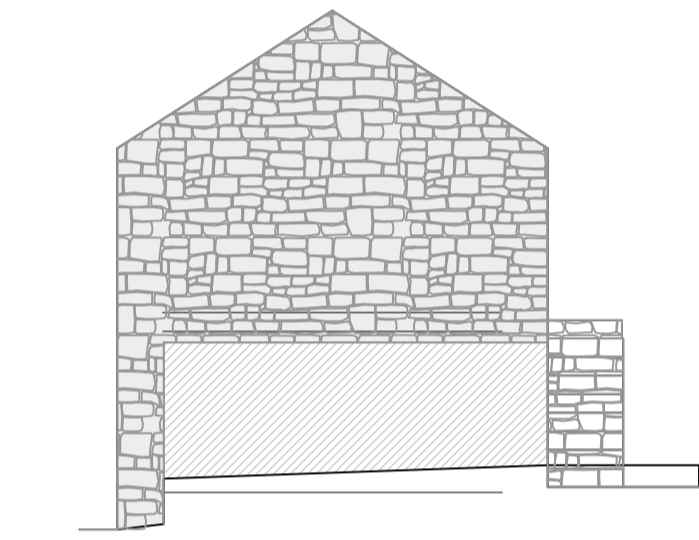

West Elevation Scale 1:100

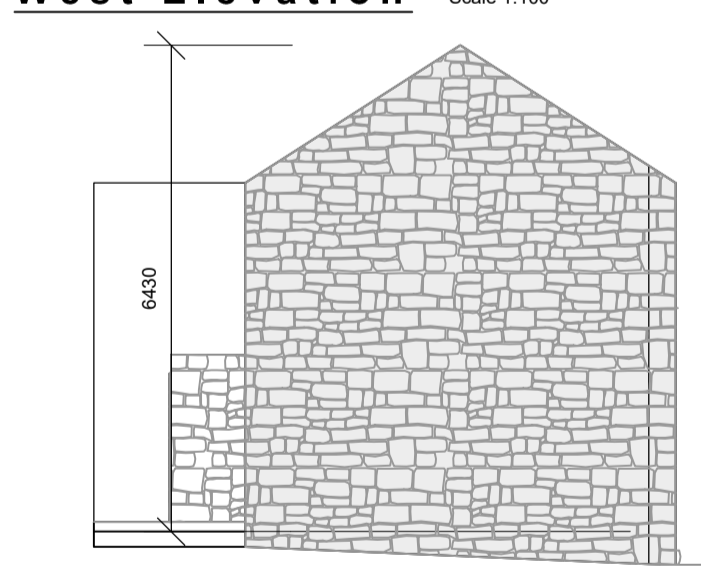

North Elevation Scale 1:100



Survey Image