




East Elevation Scale 1:100
Front Facing Road

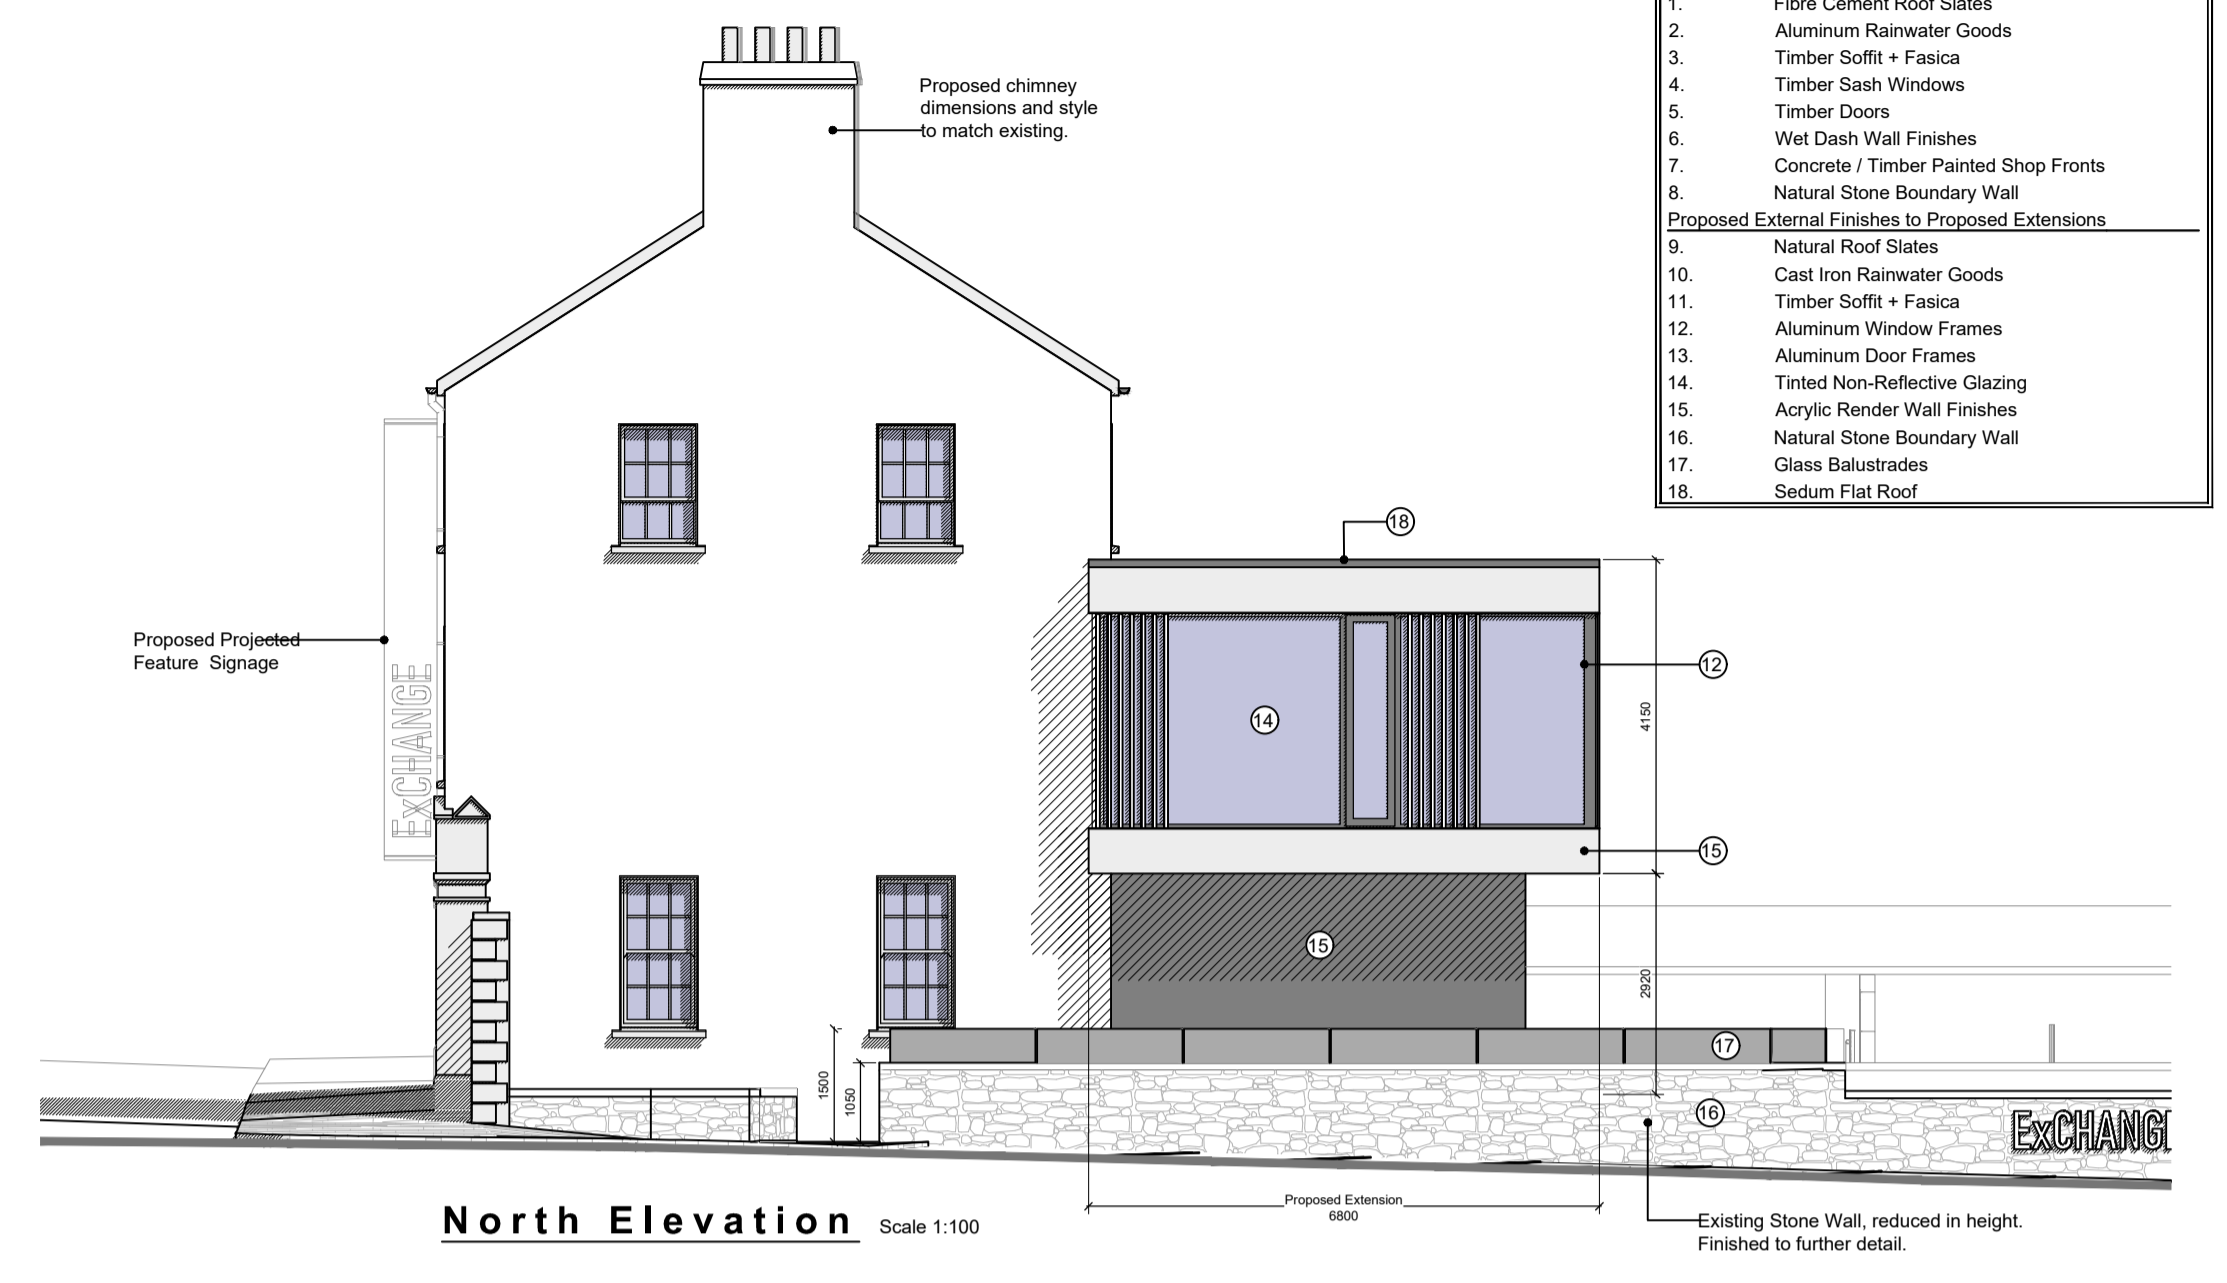

North Elevation Scale 1:100

Proposed External Finishes to Existing Buildings	
Number	Material
1.	Fibre Cement Roof Slates
2.	Aluminum Rainwater Goods
3.	Timber Soffit + Fascia
4.	Timber Sash Windows
5.	Timber Doors
6.	Wet Dash Wall Finishes
7.	Concrete / Timber Painted Shop Fronts
8.	Natural Stone Boundary Wall
Proposed External Finishes to Proposed Extensions	
9.	Natural Roof Slates
10.	Cast Iron Rainwater Goods
11.	Timber Soffit + Fascia
12.	Aluminum Window Frames
13.	Aluminum Door Frames
14.	Tinted Non-Reflective Glazing
15.	Acrylic Render Wall Finishes
16.	Natural Stone Boundary Wall
17.	Glass Balustrades
18.	Sedum Flat Roof



West Elevation Scale 1:100



3D Visual from, Main Street, of Proposed Redevelopment Works to Building's No. 1 & 2



3D Visual from, Market Street Car-park, of Proposed Redevelopment Works to Building's No. 1 & 2