


LETRIM COUNTY COUNCIL.
Comhairle Chontae Leitrim.
 JOSEPH GILHOOLEY, DIRECTOR OF SERVICES
 COMMUNITY, CULTURAL & ENTERPRISE DEVELOPMENT.

PROPOSED
CASUAL TRADING BAYS
AT CK-ON-SHANNON.
CAR PARK AT FIRE STATION.

SCALE	1:1000.	DATE	14/01/2005.
COMPUTER REF:	MUSESDWG\KSC\CARRICK\	DRAWN BY:	S. GILL 2028
CAS_TRAD_DET.DWG	MAP2005	CHECKED BY:	J.GILHOOLEY
DWG No.			222/580.

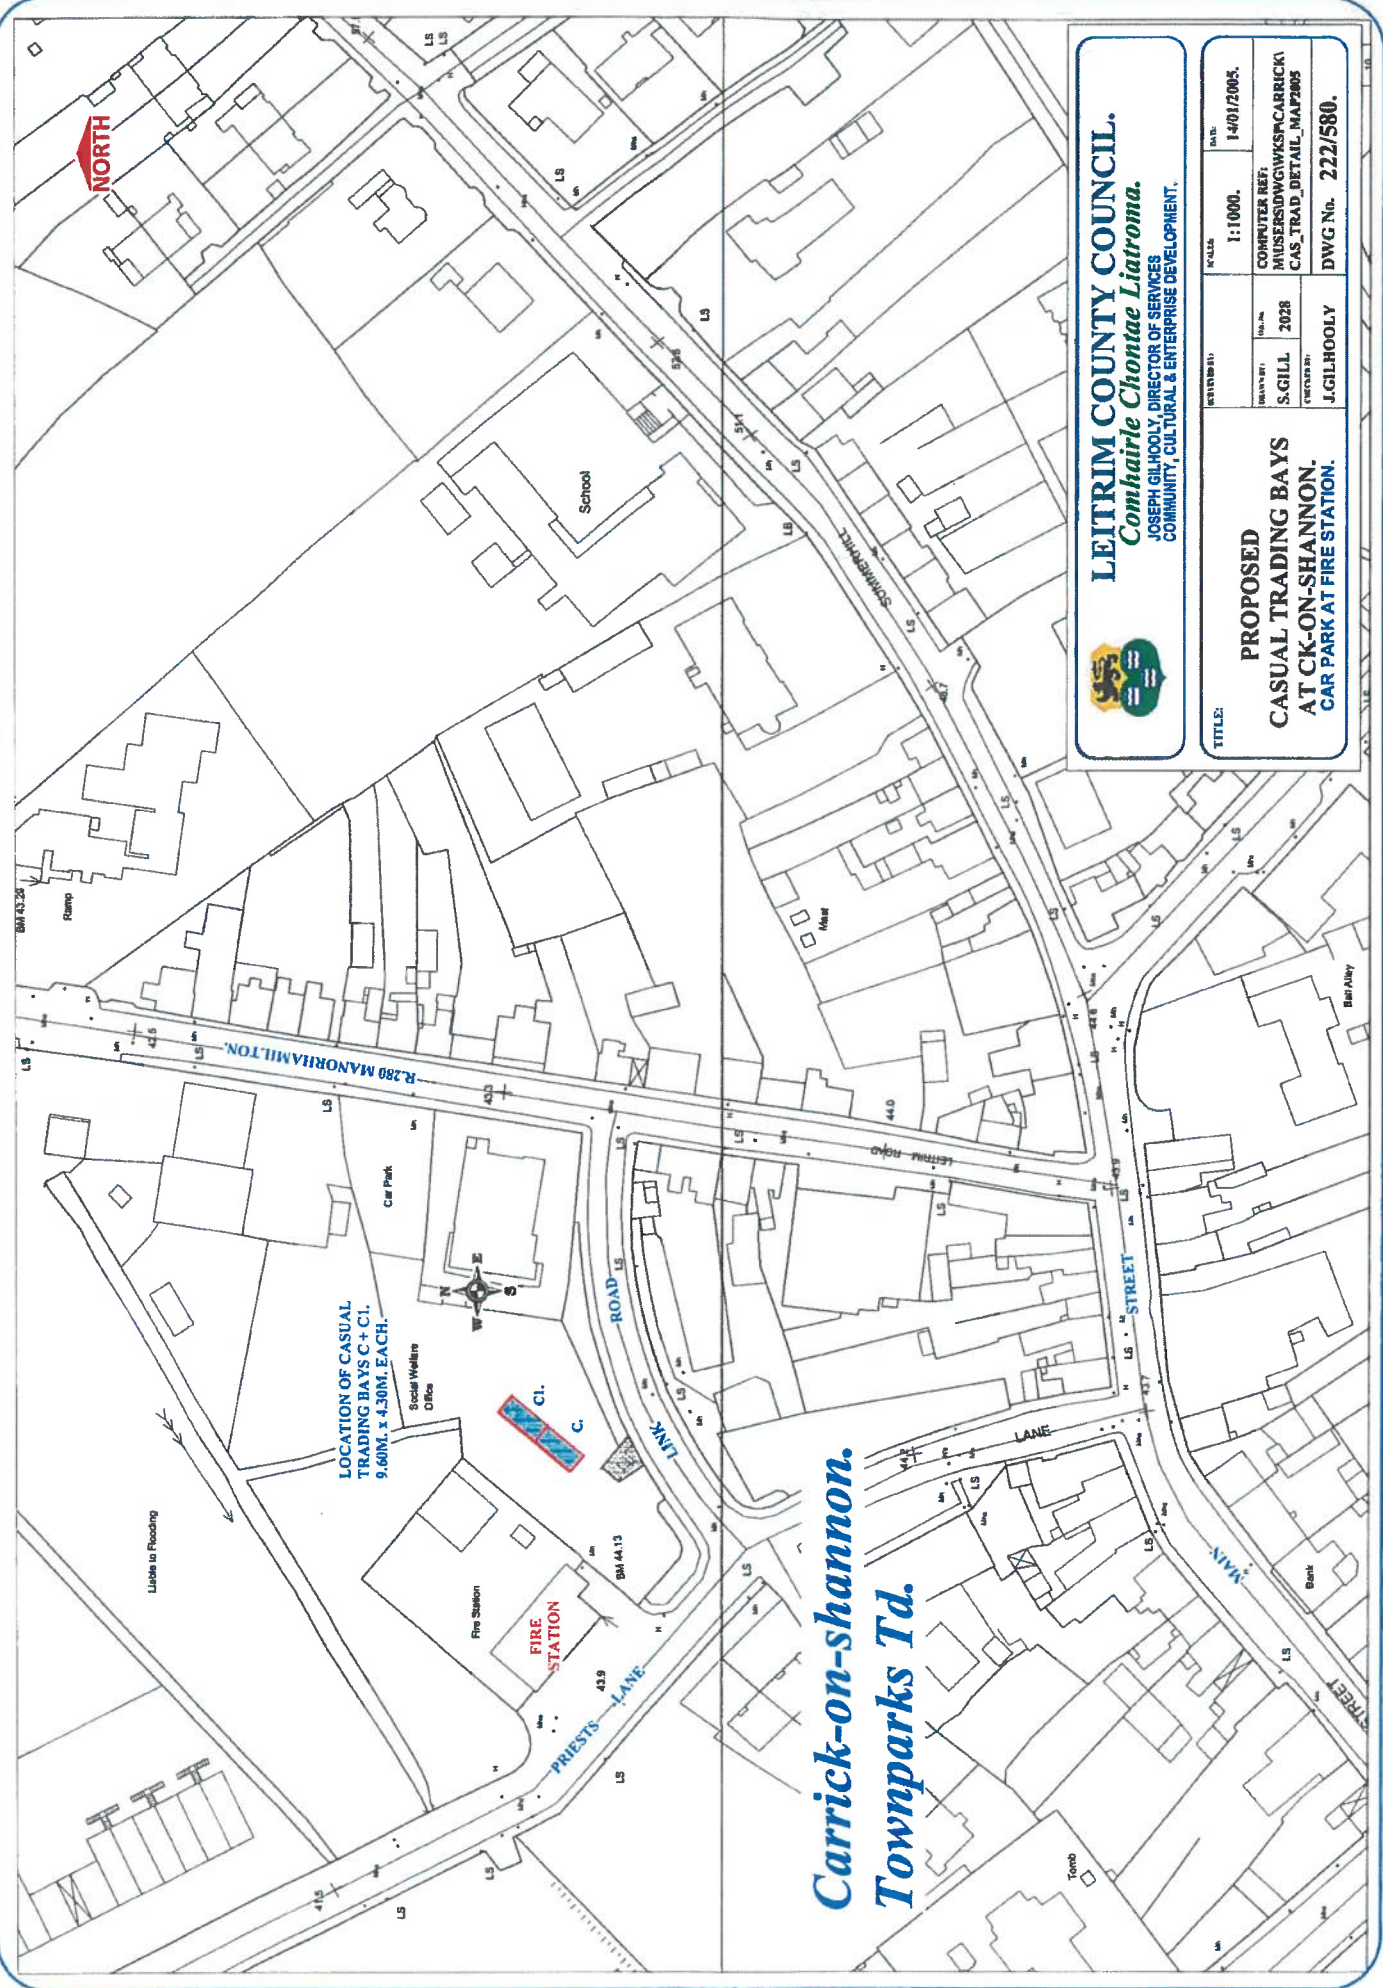

Carrick-on-Shannon.
Townparks Td.


LOCATION OF CASUAL TRADING BAYS C + C1. 9.60M. x 4.30M. EACH.

FIRE STATION

School

Labels in Flooding

NORTH

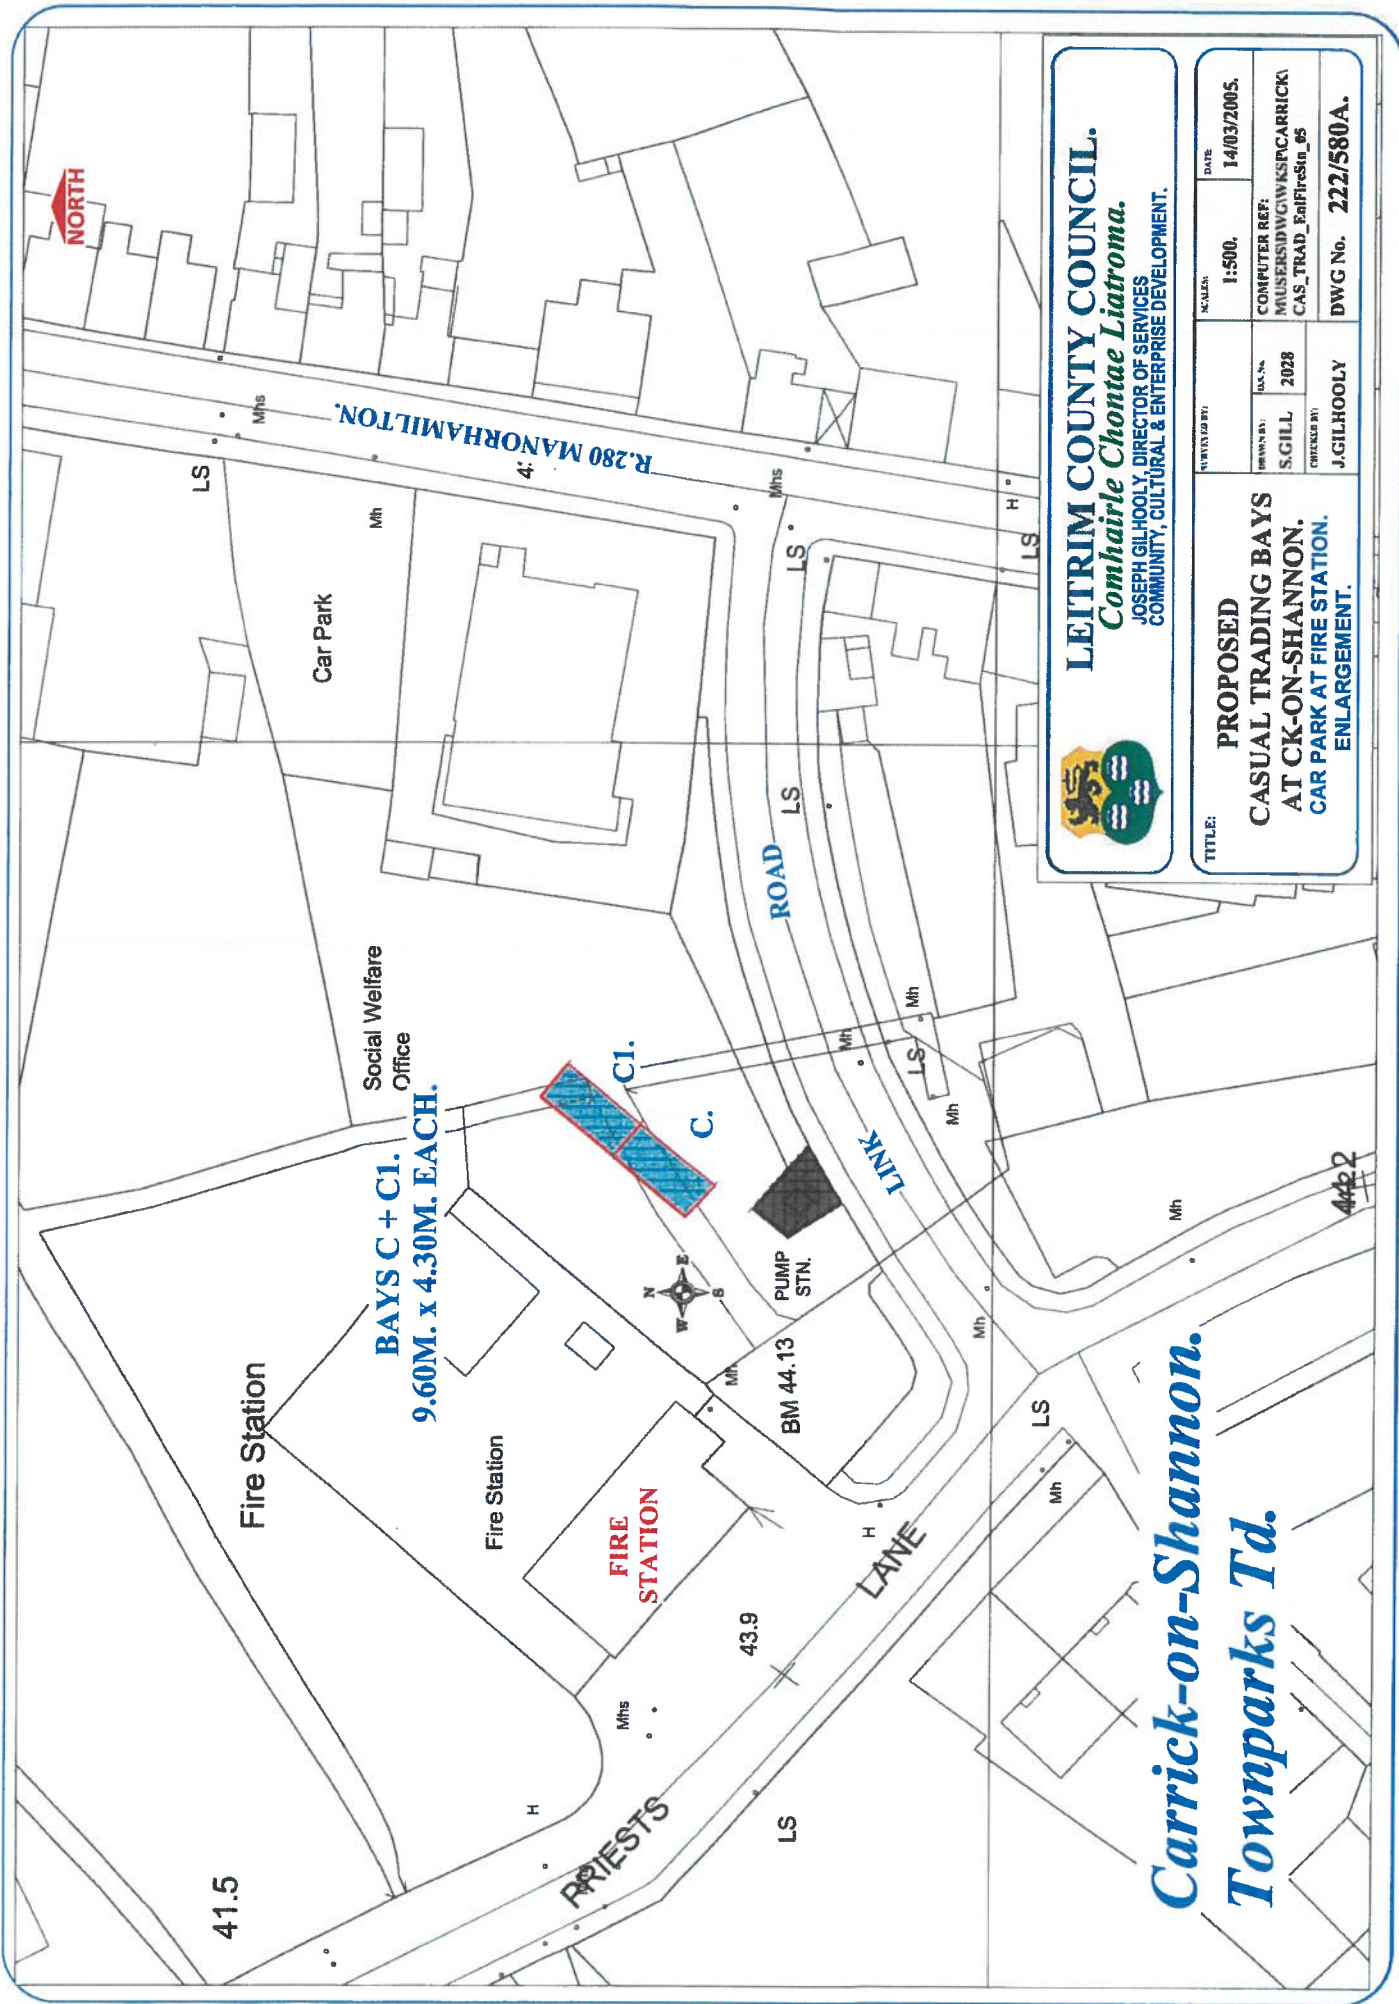

LEITRIM COUNTY COUNCIL.
Comhairle Chontae Leitrima.
 JOSEPH GILHOOLY, DIRECTOR OF SERVICES
 COMMUNITY, CULTURAL & ENTERPRISE DEVELOPMENT.

TITLE: PROPOSED CASUAL TRADING BAYS AT CK-ON-SHANNON. CAR PARK AT FIRE STATION. ENLARGEMENT.		SCALE: 1:500.	DATE: 14/03/2005.
DESIGNED BY: S.GILL	ISS. NO.: 2028	COMPUTER REF.: MUSEERSIDWGWKSPCARRICKI CAS_TRAD_FalFireStn_05	
CHECKED BY: J.GILHOOLY	DWG No. 222/580A.		

Carrick-on-Shannon.
 Townparks Td.

BAYS C + C1.
 9.60M. x 4.30M. EACH.

FIRE
 STATION

Fire Station

Social Welfare
 Office

Car Park

R.280 MANORAHAMILTON.

ROAD

LINK

LANE

ROASTERS

BM 44.13
 PUMP
 STN.



NORTH

41.5

43.9

44.2