



Bonet River
An Bhuannaid

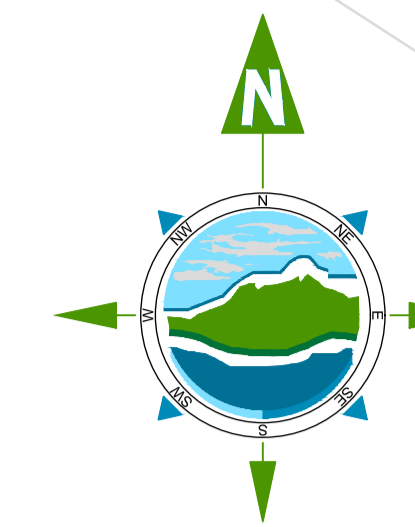

- NOTES:**
1. FIGURED DIMENSIONS ONLY TO BE TAKEN FROM THIS DRAWING.
 2. ALL DRAWINGS TO BE CHECKED BY THE CONTRACTOR ON SITE.
 3. ENGINEER/EMPLOYERS REPRESENTATIVE, AS APPROPRIATE, TO BE INFORMED BY THE CONTRACTOR OF ANY DISCREPANCIES BEFORE ANY WORK COMMENCES.
 4. THE CONTRACTOR SHALL UNDERTAKE A THOROUGH CHECK FOR THE ACTUAL LOCATION OF ALL SERVICES/UTILITIES, ABOVE AND BELOW GROUND, BEFORE ANY WORK COMMENCES.
 5. ALL LEVELS SHOWN RELATE TO ORDNANCE SURVEY DATUM AT MALIN HEAD.

LEGEND:

	RED LINE BOUNDARY
	BLOCK WALL
	FENCE
	SURFACE WATER PIPE
	ROAD
	HARDSTANDING
	GRASS
	BUILDING
	RIVER
	SEPTIC TANK
	STONE WALL
	ACCESS ROAD RAMP
	EMBANKMENT SIDE SLOPES
	EMBANKMENT CREST
	RETAINING WALL
	PRECAST WALL
	HEADWALL
	MANHOLE

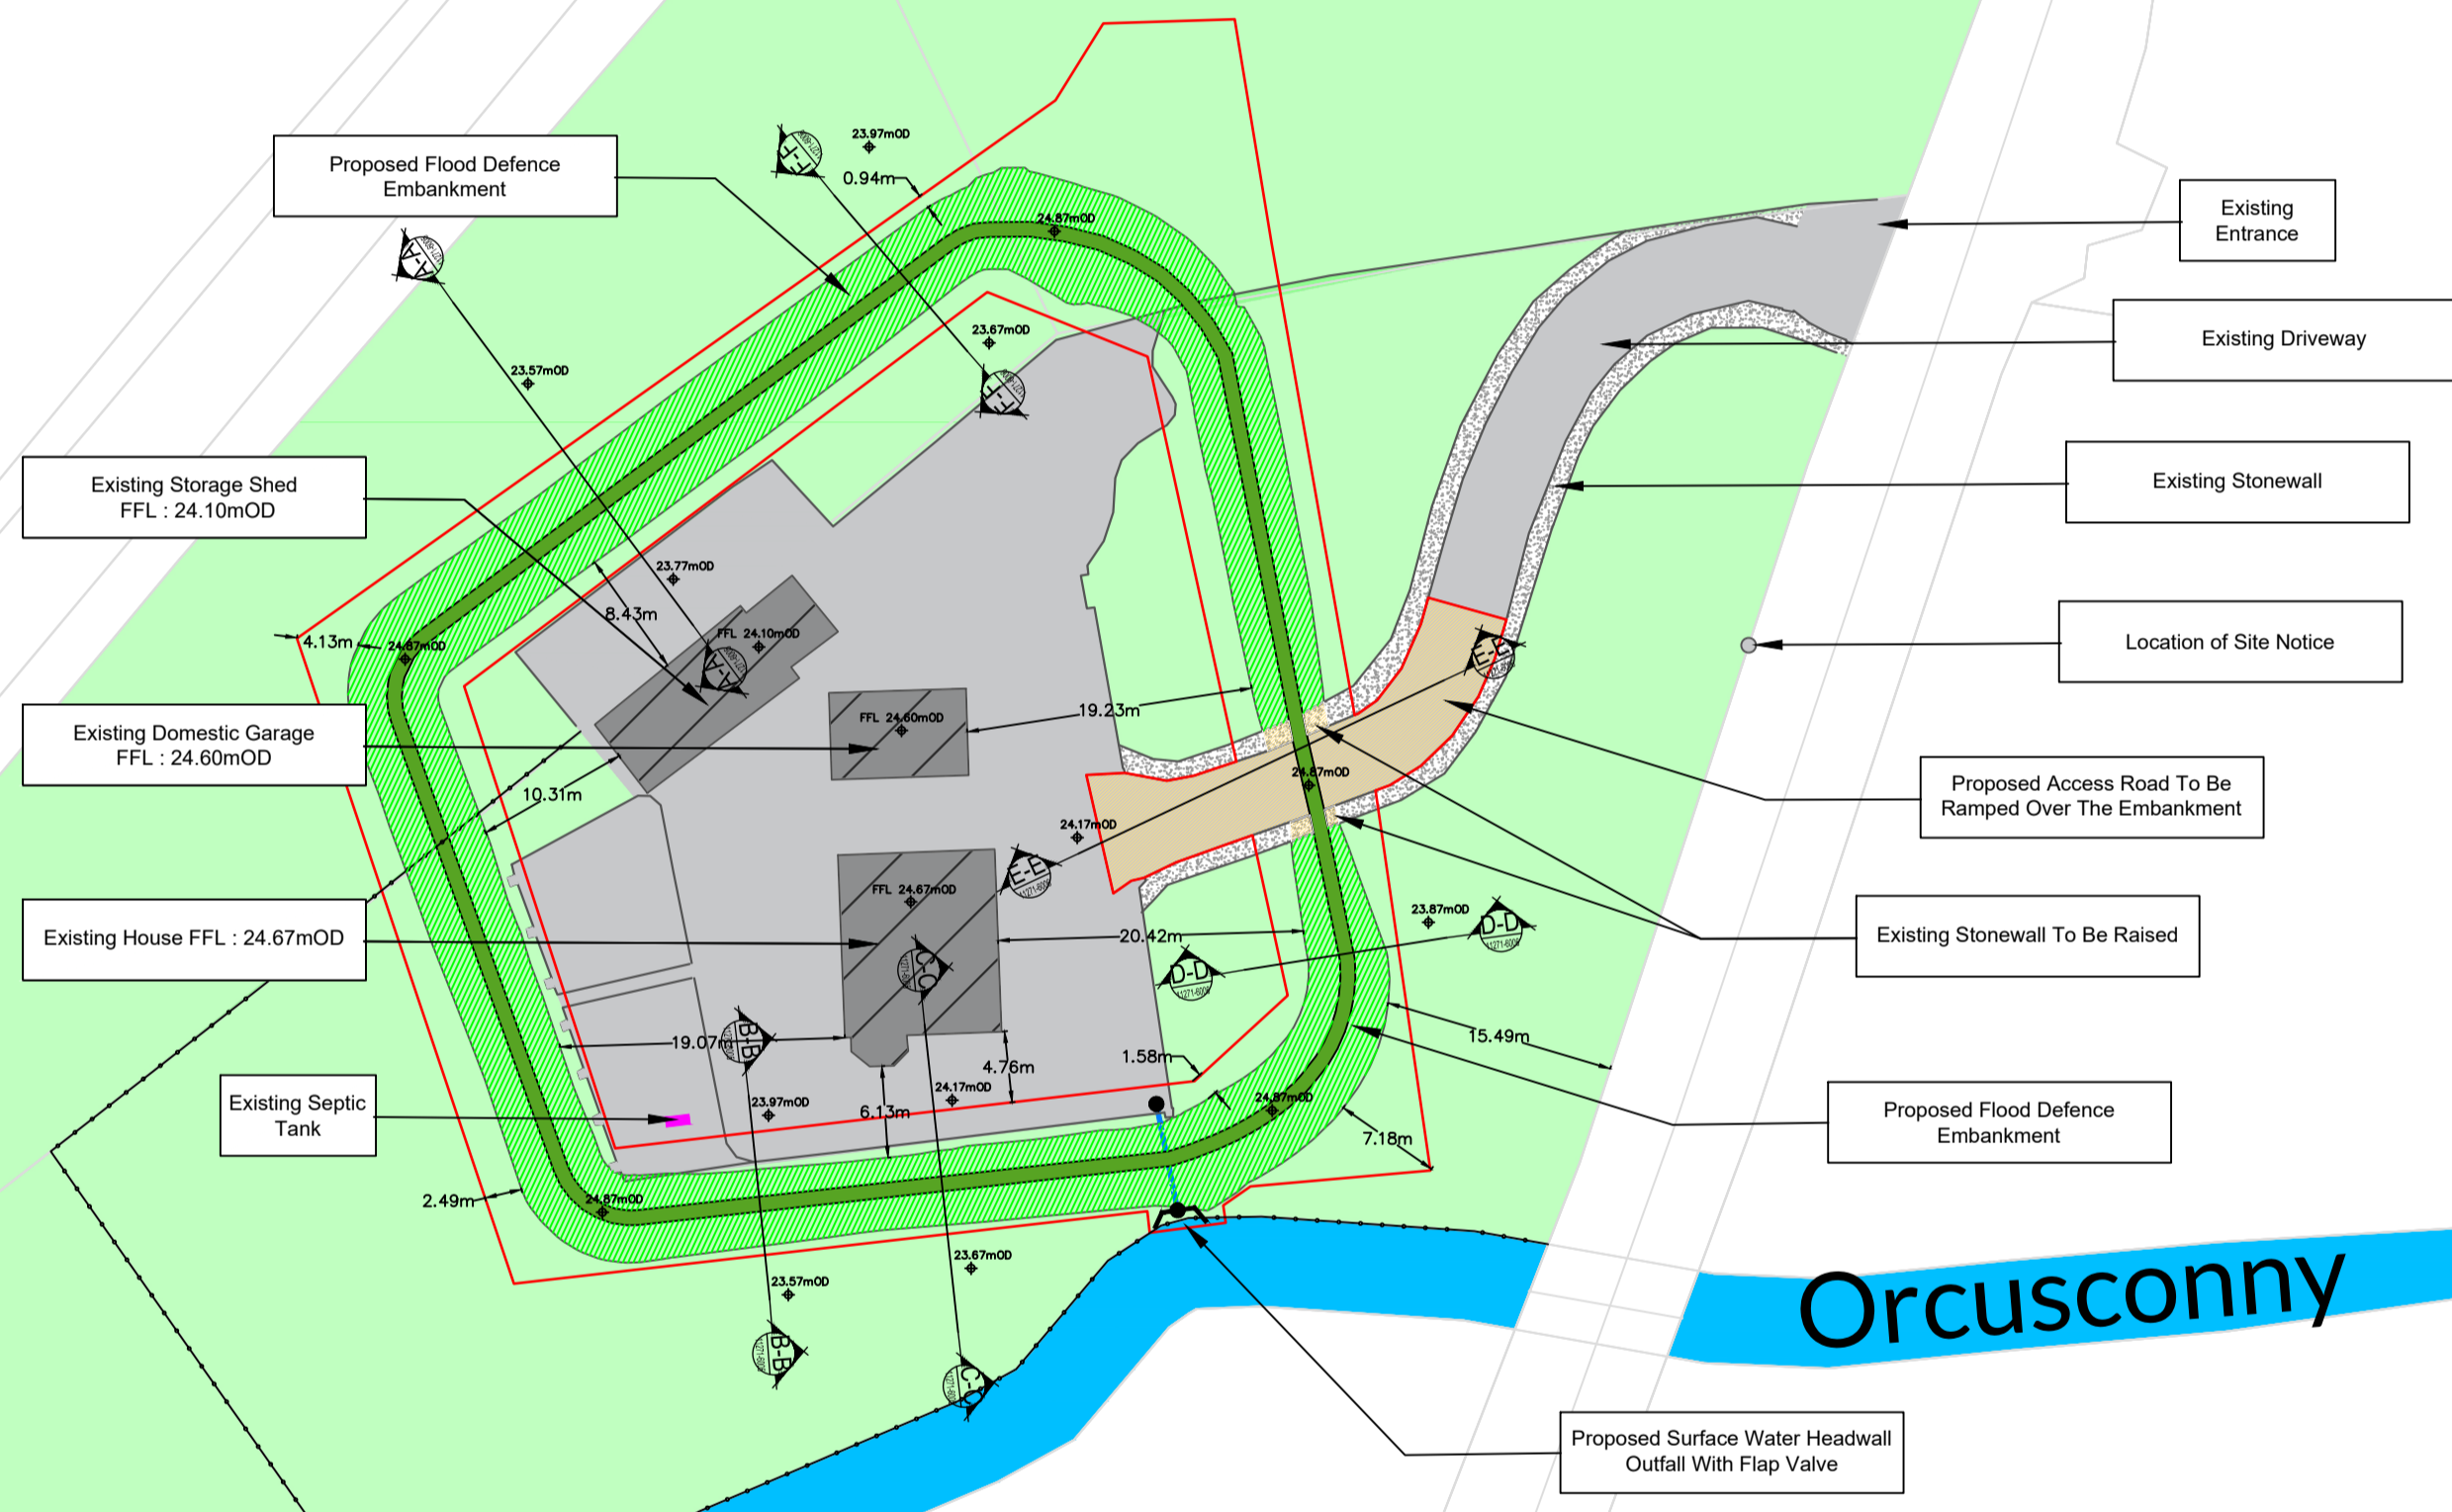

Rev	Date	Description	By	Chkd.
B	01-11-24	PLANNING ISSUE	K.D.	P.C.
A	10-09-24	PLANNING ISSUE	K.D.	P.C.

Client: LEITRIM COUNTY COUNCIL

Project: DROMAHAIR FLOOD RELIEF SCHEME

Title: PROPOSED RESIDENTIAL PROPERTY NO. 1 SITE LAYOUT

Scale @ A1: 1:500
 Prepared by: K.D. Checked by: P.C. Date: 10-09-2024

Drawing Status: PLANNING ISSUE

TOBIN
 Tel: +353 (0)91 565 211
 Email: info@tobin.ie
 www.tobin.ie

Drawing No.: 11271-6004
 Revision: B

R287

Orcusconny