

NOTES:


1. FIGURED DIMENSIONS ONLY TO BE TAKEN FROM THIS DRAWING.
2. ALL DRAWINGS TO BE CHECKED BY THE CONTRACTOR ON SITE.
3. ENGINEER/EMPLOYERS REPRESENTATIVE, AS APPROPRIATE, TO BE INFORMED BY THE CONTRACTOR OF ANY DISCREPANCIES BEFORE ANY WORK COMMENCES.
4. THE CONTRACTOR SHALL UNDERTAKE A THOROUGH CHECK FOR THE ACTUAL LOCATION OF ALL SERVICES/UTILITIES, ABOVE AND BELOW GROUND, BEFORE ANY WORK COMMENCES.
5. ALL LEVELS SHOWN RELATE TO ORDINANCE SURVEY DATUM AT MALIN HEAD.

LEGEND:


- RED LINE BOUNDARY
- BLOCK WALL
- FENCE
- SURFACE WATER PIPE
- ROAD
- HARDSTANDING
- GRASS
- BUILDING
- RIVER
- SEPTIC TANK
- STONE WALL
- ACCESS ROAD RAMP
- EMBANKMENT SIDE SLOPES
- EMBANKMENT CREST
- RETAINING WALL
- PRECAST WALL
- HEADWALL
- MANHOLE

Rev	Date	Description	By	Chkd.
B	01-11-24	PLANNING ISSUE	K.D.	P.C.
A	10-09-24	PLANNING ISSUE	K.D.	P.C.

Proposed Stormwater Outfall Longsection
Scale: H 1:50, V 1:50. Datum 22.00mOD

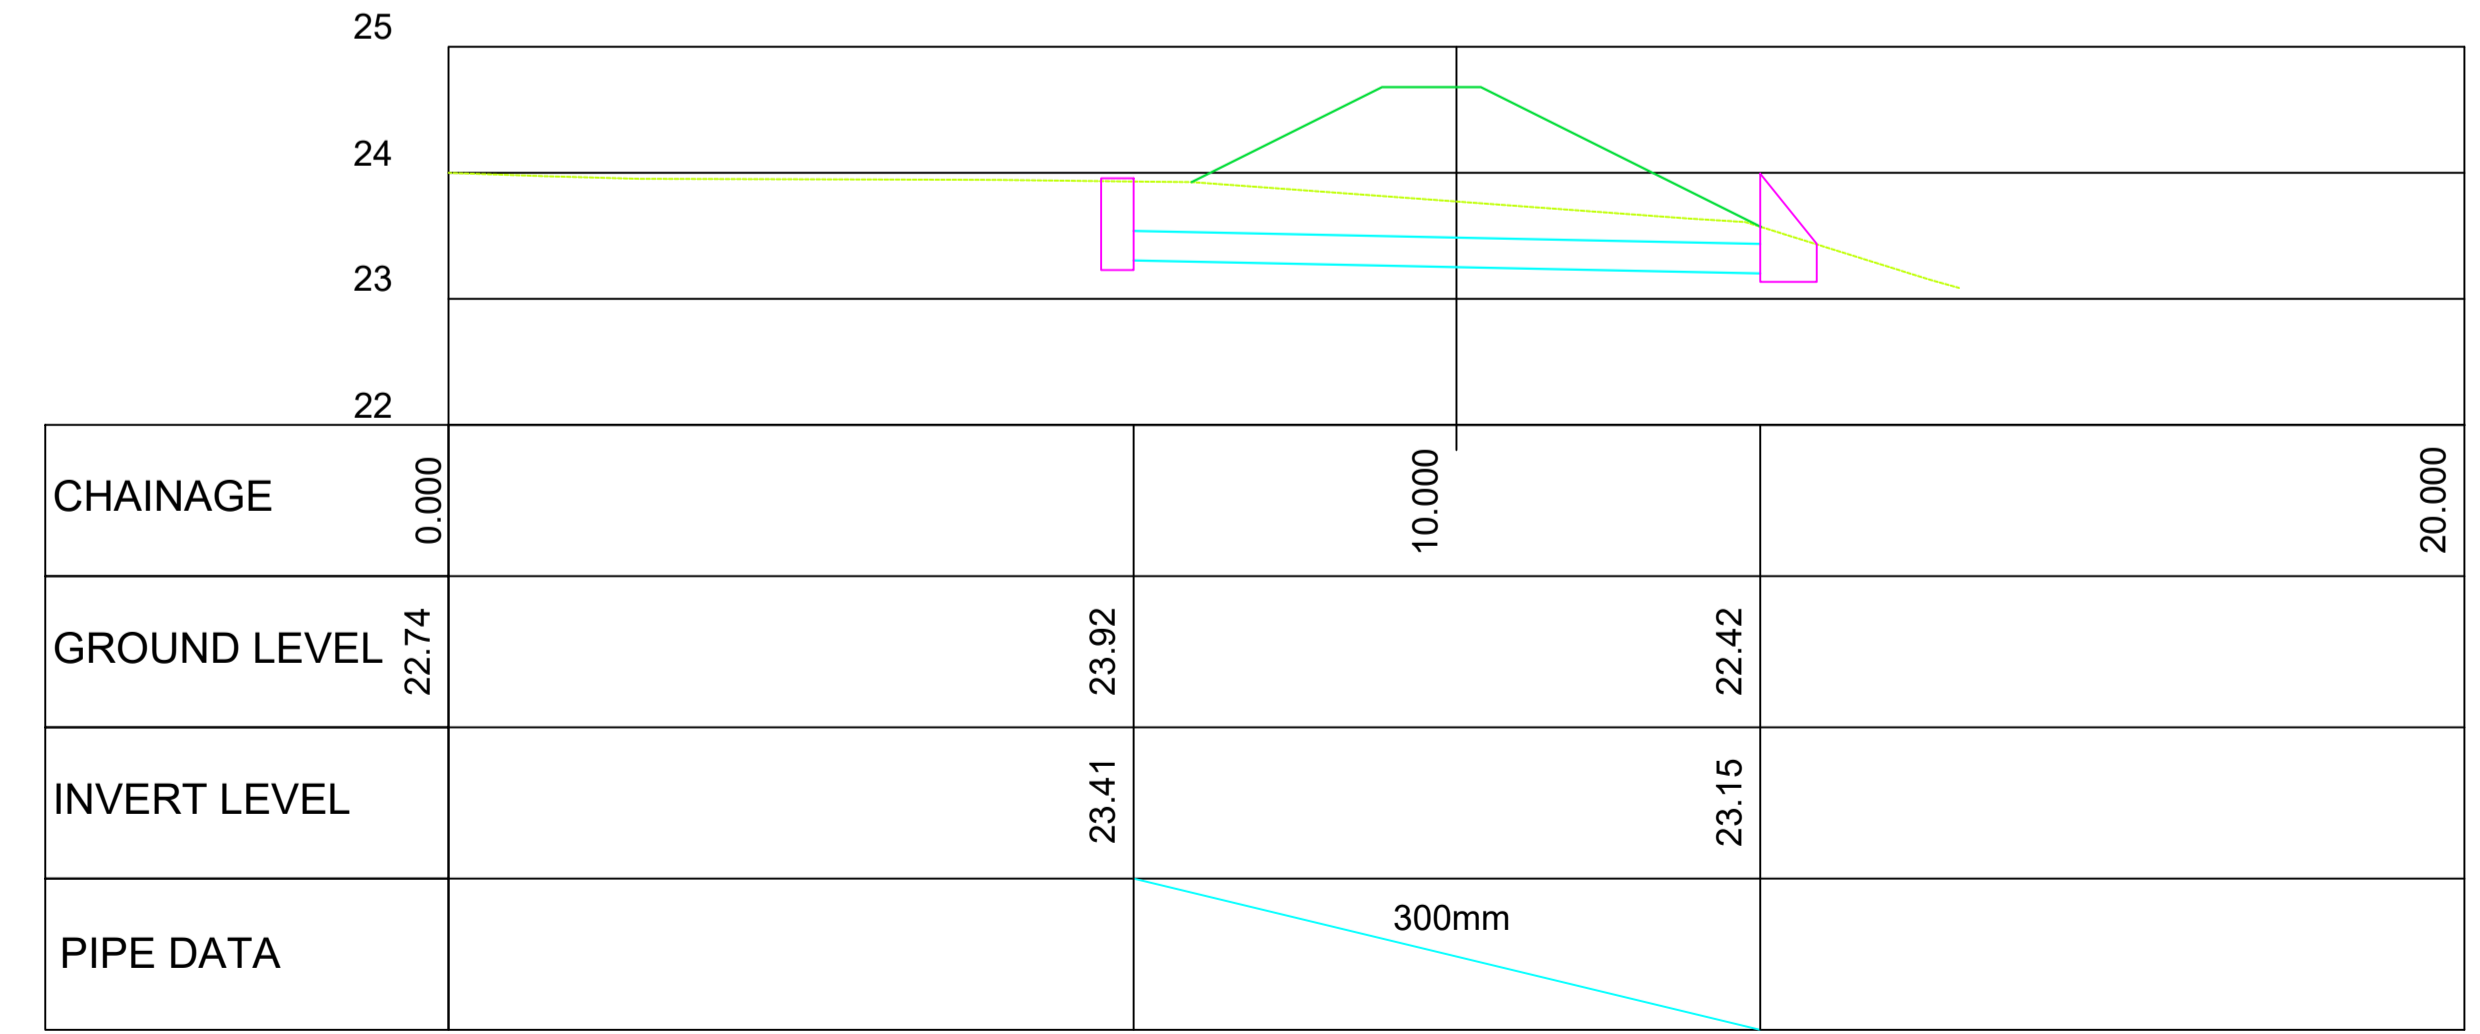

Proposed Surface Water Headwall Outfall With Flap Valve Detail

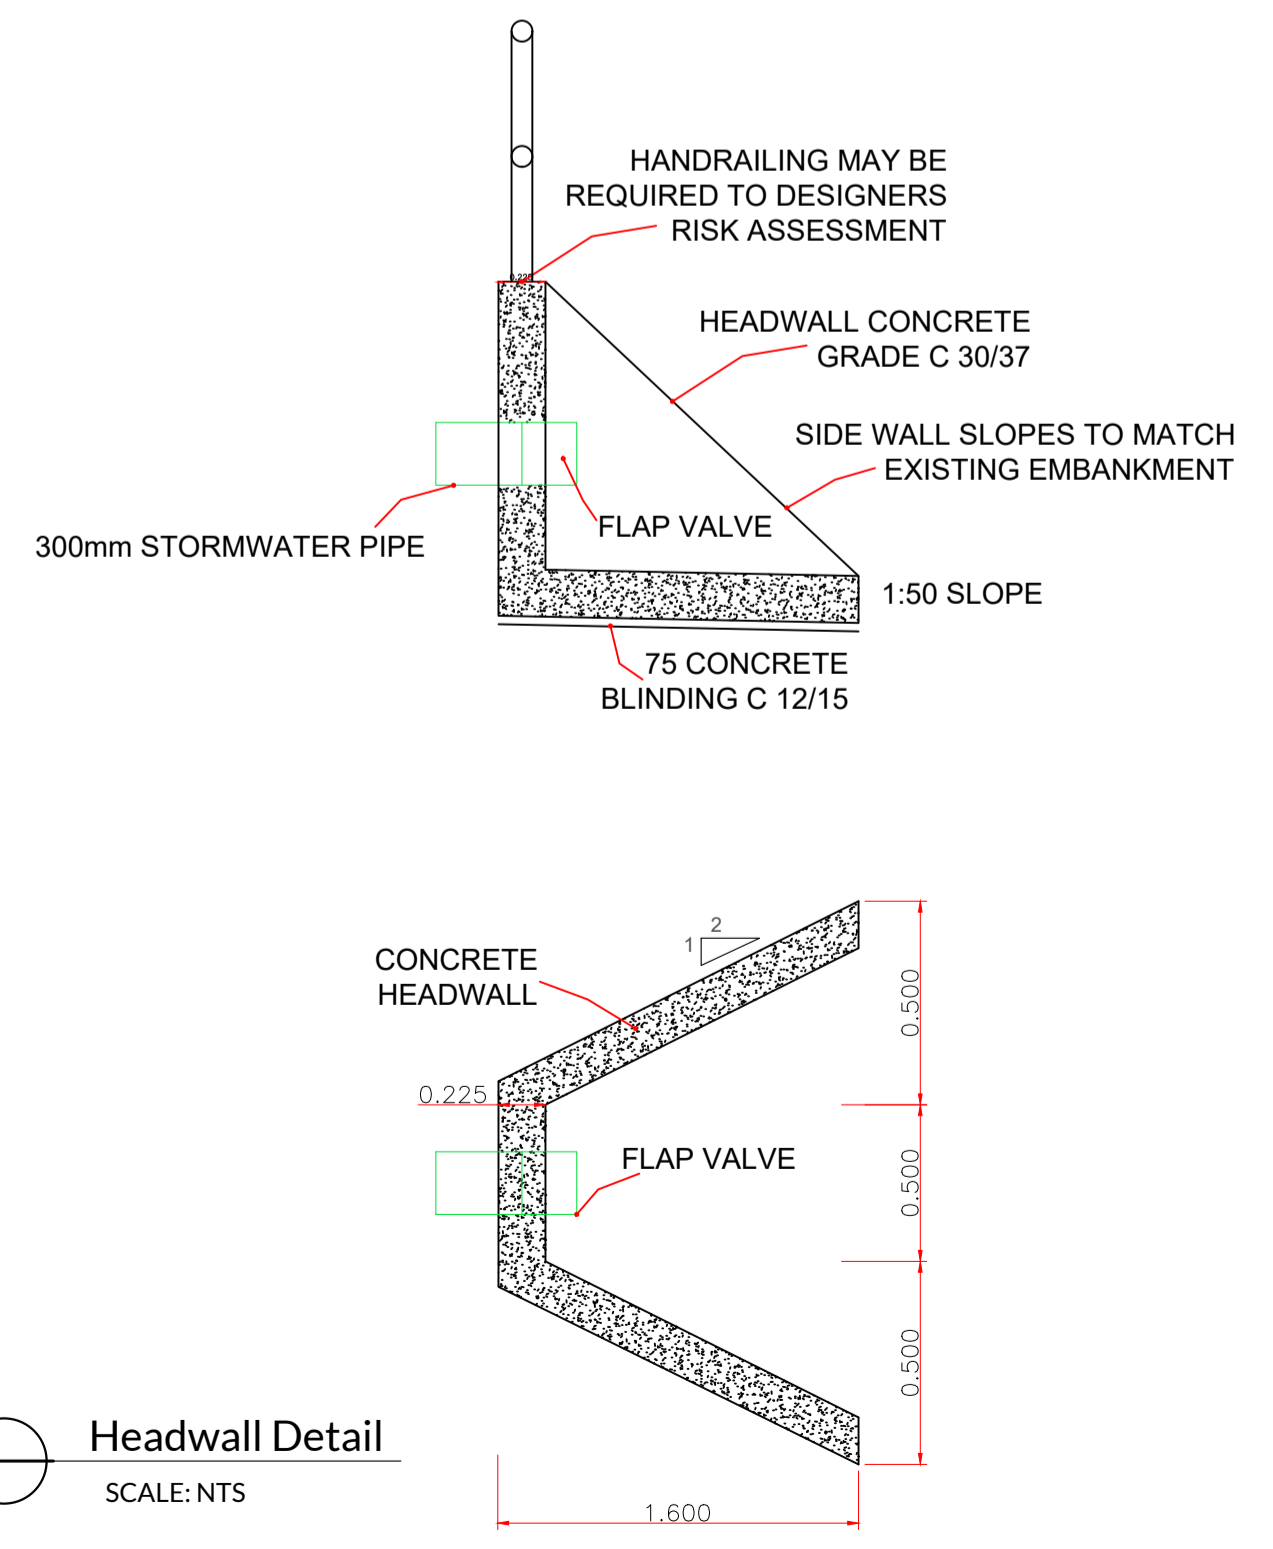

Client: LEITRIM COUNTY COUNCIL

Project: DROMAHAIR FLOOD RELIEF SCHEME

Title: PROPOSED RESIDENTIAL PROPERTY NO. 1 STORMWATER OUTFALL LAYOUT

Scale @ A1: AS SHOWN

Prepared by: K.D. Checked by: P.C. Date: 10-09-2024

Drawing Status: PLANNING ISSUE

TOBIN
Tel: +353 (0)91 565 211
Email: info@tobin.ie
www.tobin.ie

Drawing No.: 11271-6007 Revision: B

Longsection
SCALE: As Shown

Headwall Detail
SCALE: NTS