


01
020
EXISTING SITE CONTIGUOUS SECTIONS - SECTION AA

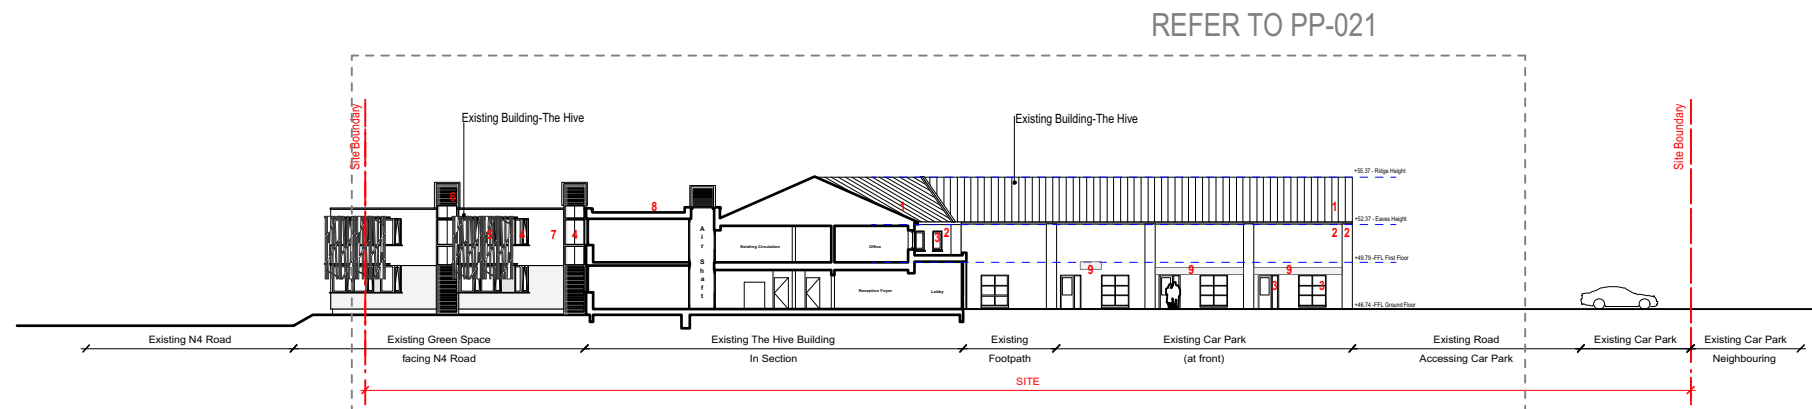

02
020
EXISTING SITE CONTIGUOUS SECTIONS - SECTION BB

LEGEND

- 1 Existing insulated metal roof
- 2 Existing exposed block finish
- 3 Existing door/window - pvc type
- 4 Existing door/window - Alud Cad Type finish
- 5 Existing louvre/shading system
- 6 Existing chimney ventilation stacks
- 7 Existing render finish
- 8 Existing flat roof finish type
- 9 Existing signage



In Partnership with



REVISION

revision
revision
revision
revision

NOTES

levels All levels and dimensions to be checked onsite. Any discrepancies to be reported to Cooney Architects. Do not scale off this drawing. Use figured dimensions only.

This drawing is to be read in conjunction with all other relevant Engineering and Architectural drawings and specifications. General structure only. To be cross referenced with all associated Engineers drawings.

copyright This drawing and design is copyright, and may not be reproduced without Cooney Architects permission.

DESIGN TEAM

PLANNING

Cooney Architects

project title Proposed extension to The Hive Carrick On Shannon, Co. Leitrim
client Leitrim County Enterprise Fund
drawn by LG
checked by FC

drawing no. 19021 PP-020
drawing title Existing Sections 01
scale 1:1000 @ ISO A1
1:500 @ ISO A3
date Mar 2020

