


NOTES :	REVISION:	DATE:	DESCRIPTION:
This drawing is copyright and may not be copied or altered without permission. Use only figured dimensions. Do not scale this drawing.			
The contractor is responsible for checking all dimensions on site prior to construction.			
The Architects are to be notified of any discrepancies prior to work commencing.			
Levels and contours, shown on drawings, are relative to local datum unless specified			

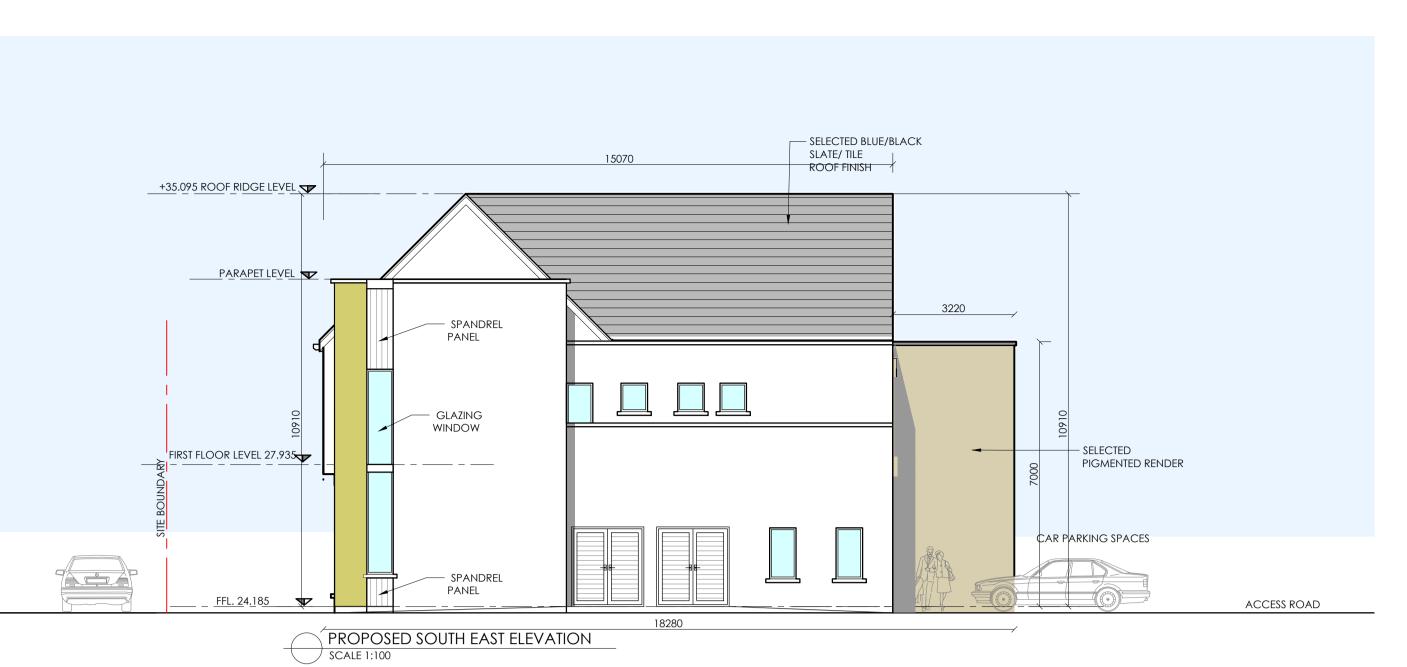



PROPOSED SITE CONTEXTUAL ELEVATION (NORTHWEST)

INITIAL:	REVISION:	DATE:	DESCRIPTION:	INITIAL:

CLIENT :	LEITRIM COU			
PROJECT :	Proposed Ope	$S \setminus A / F F \cap F \vee$		
ADDRESS :	Drumahaire, Dro	JYYLLINLI		
DRAWING : PROPOSED   CAD REF:	ELEVATIONS, SECTION A	A-A & SITE CONTEXTUAL ELEVATIONS	architects Pr: 043 334 2480 Err: info@sweneyorchilects.ie	
20455	DATE: 1:100 REV:	20455-PLA -002	www.sweene-gurchitects.ie SWEENEY architects Block A Gem Park, Athlone Rd. Locofterd	

