




Proposed Section A-A
Scale 1:100

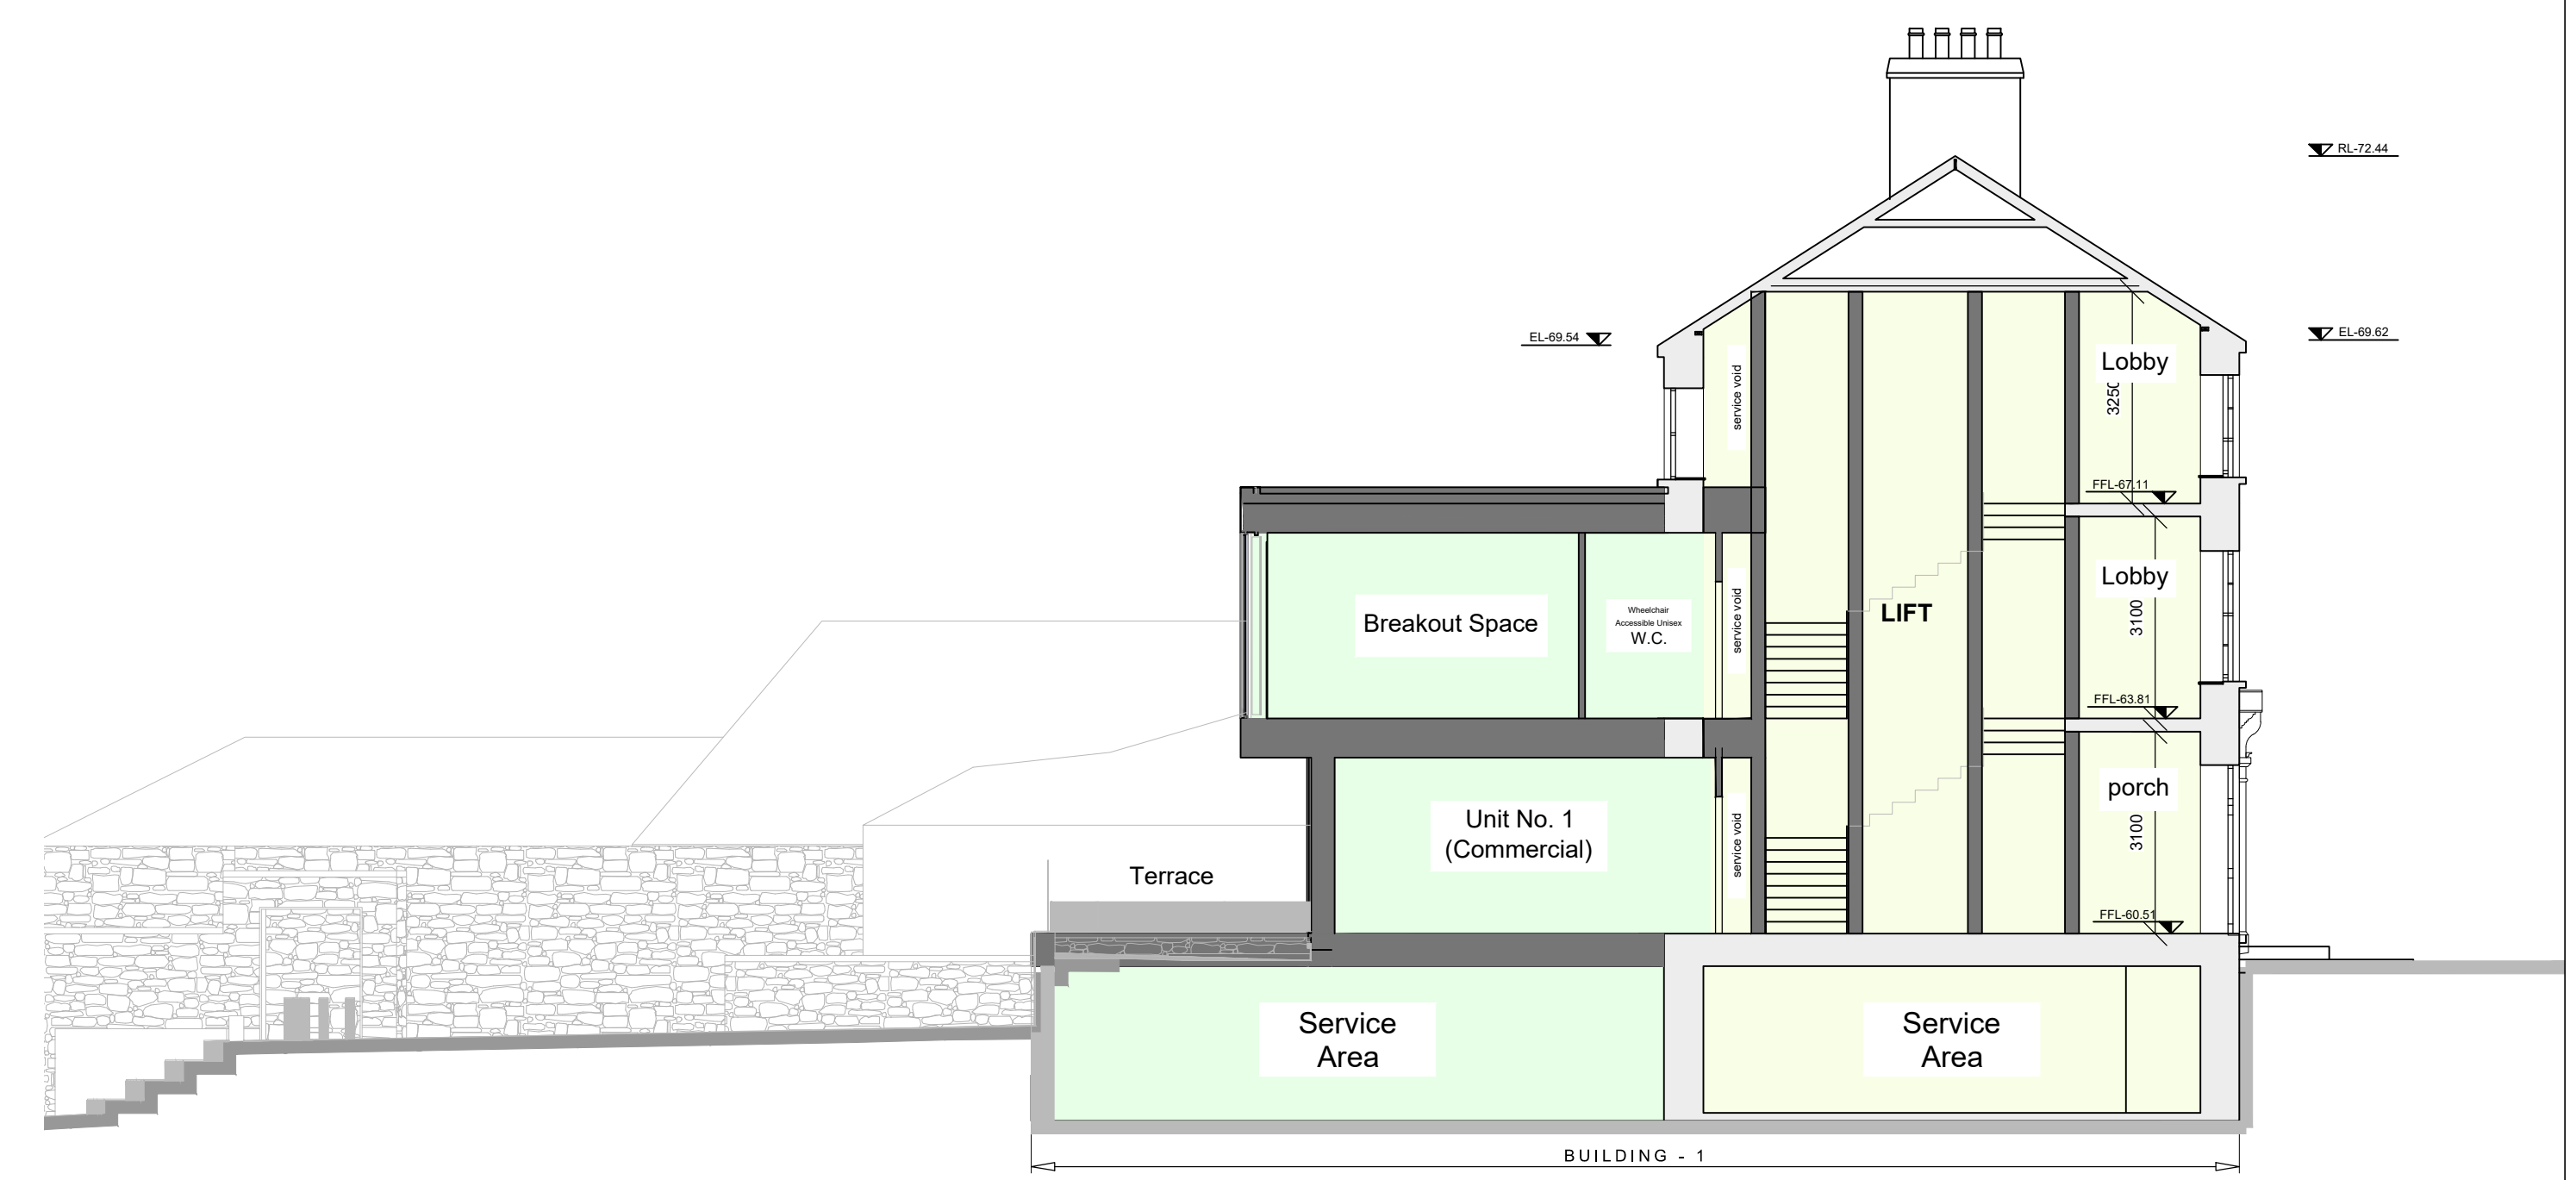

Proposed Section B-B & Hidden Elevation
Scale 1:100

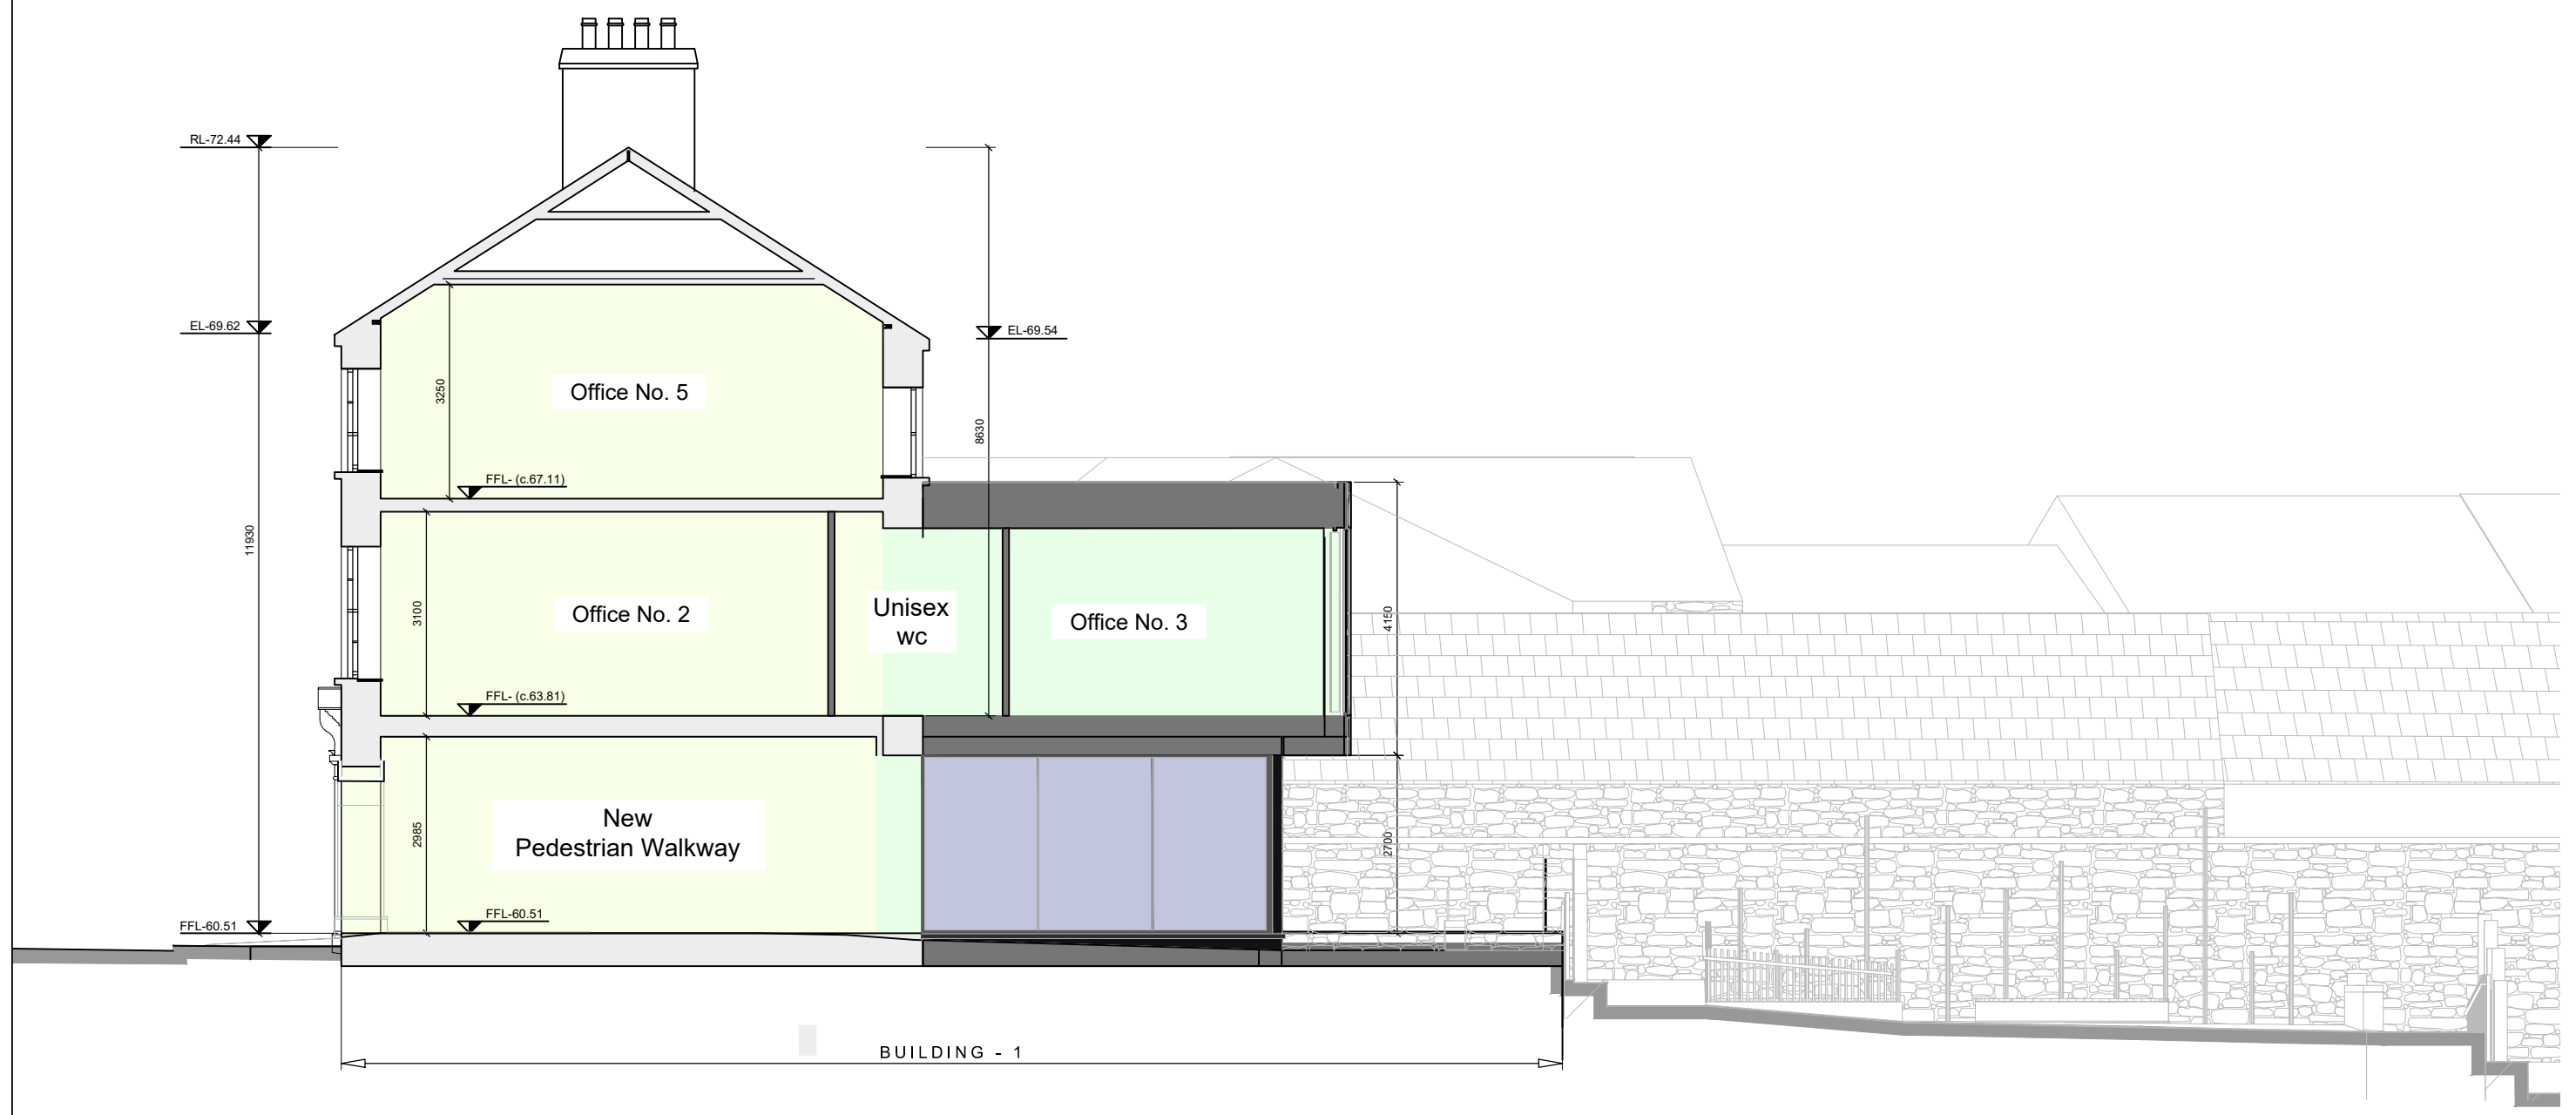

Proposed Section C-C
Scale 1:100

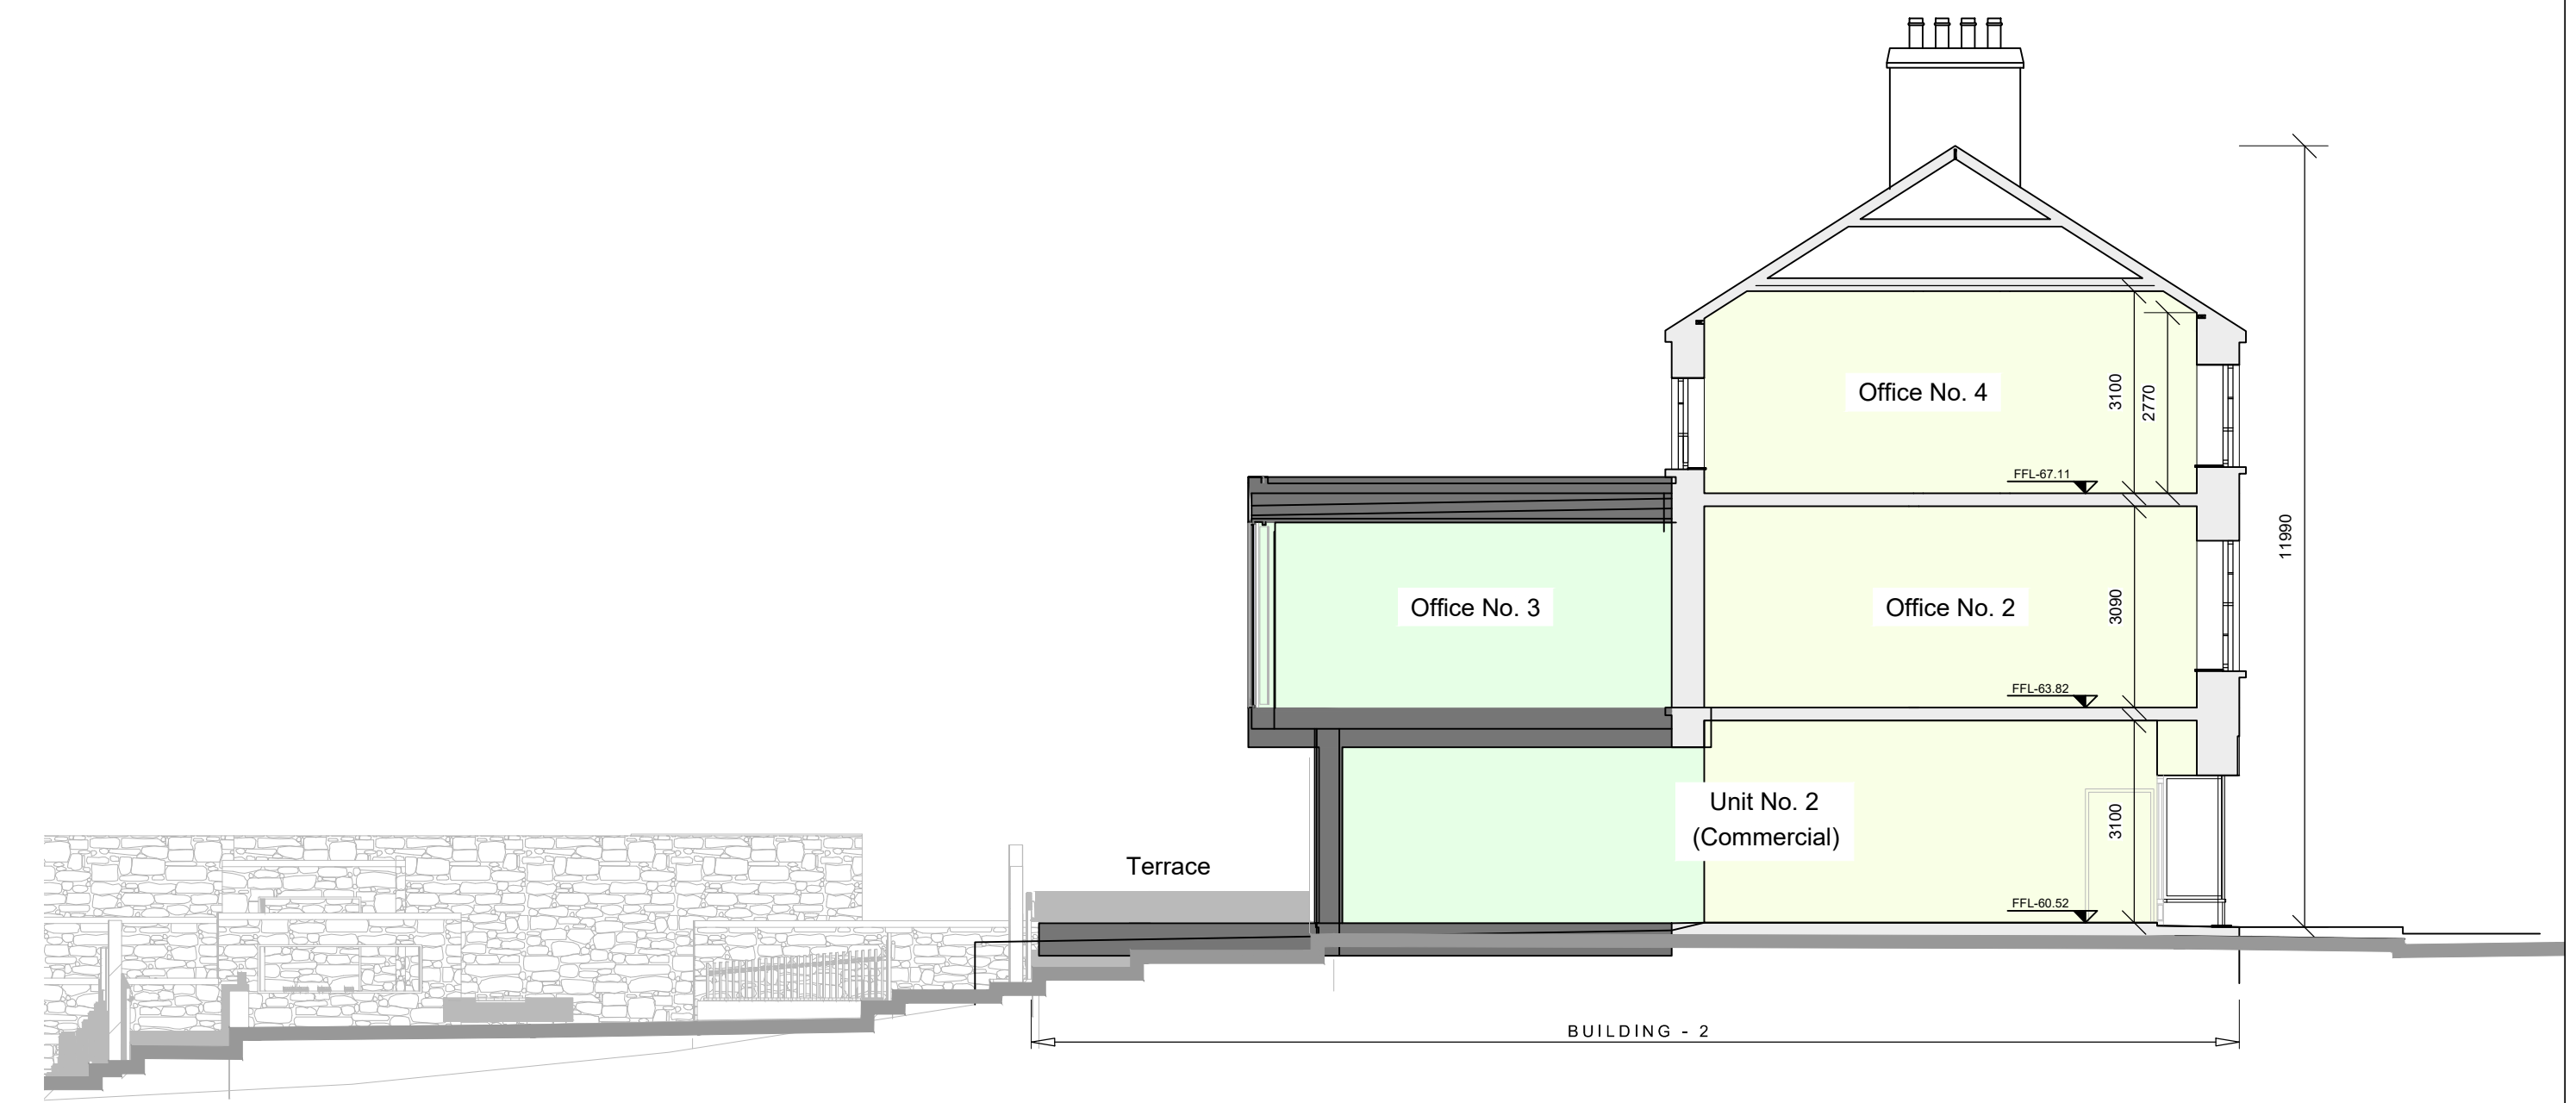

Proposed Section D-D & Hidden Elevation
Scale 1:100