
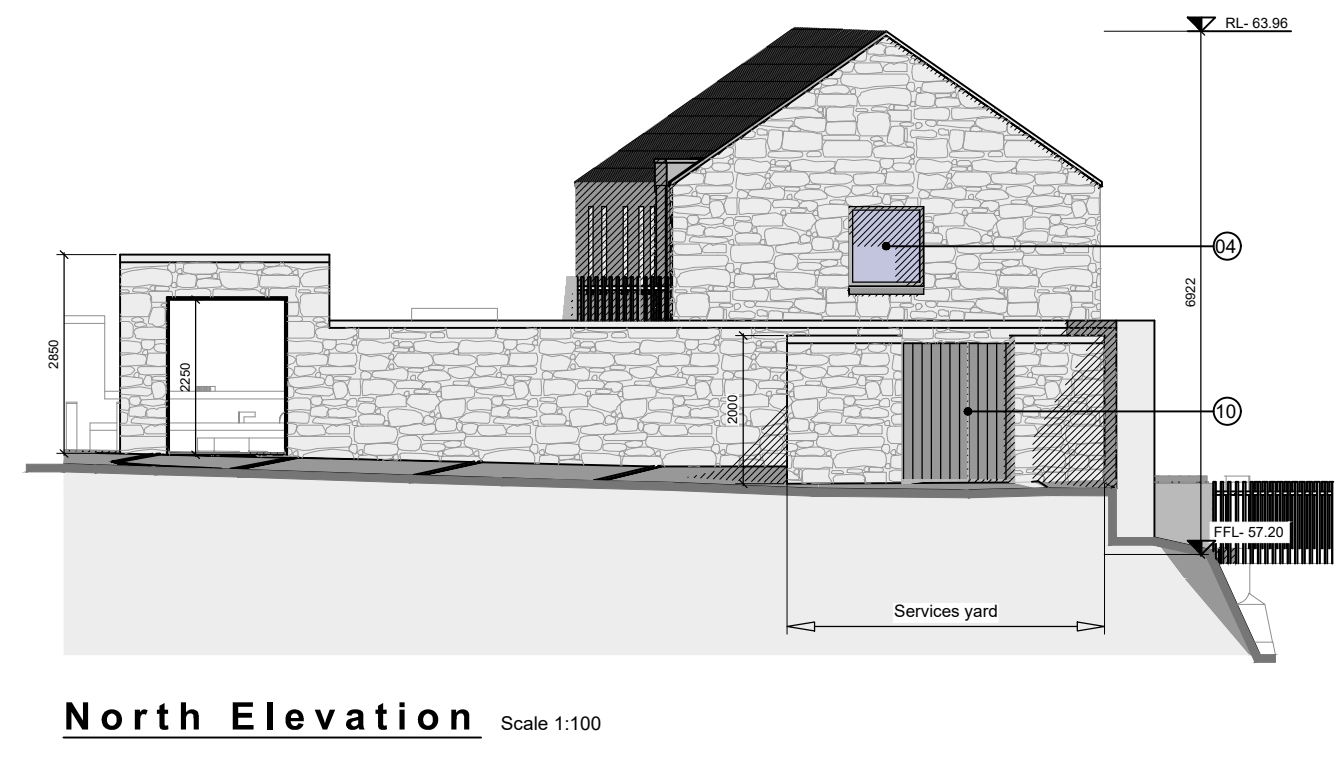
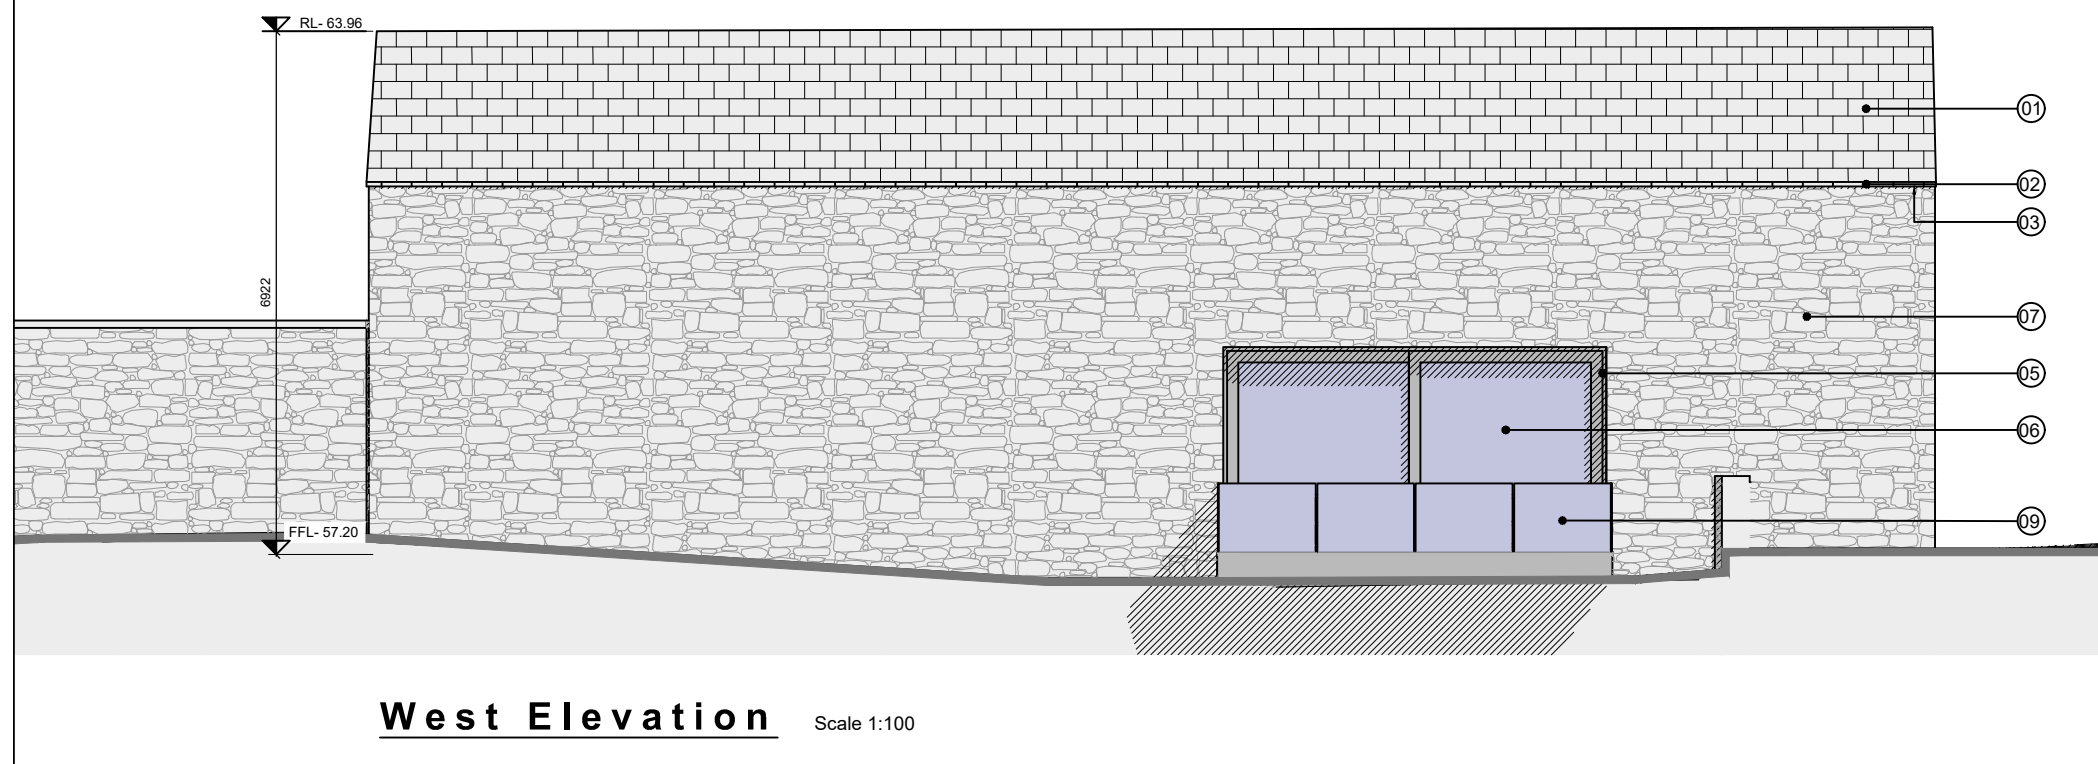
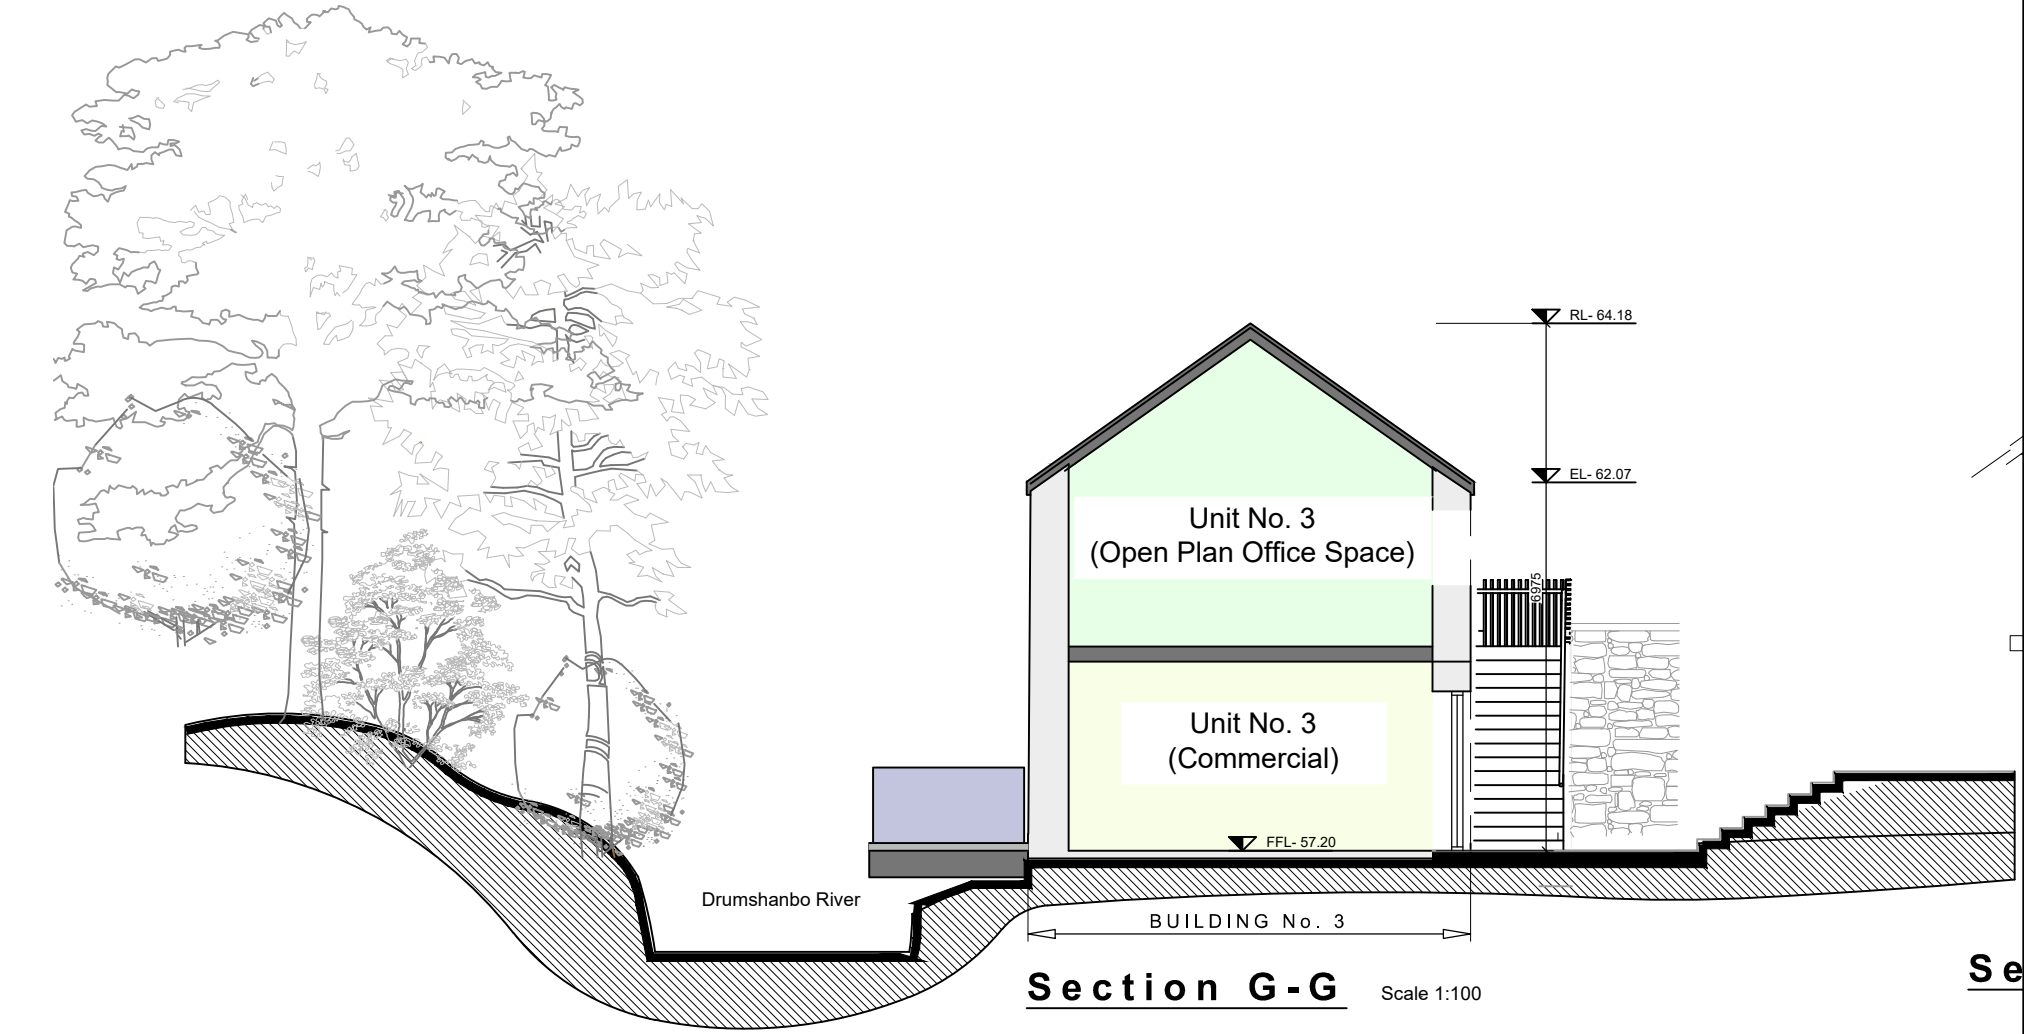
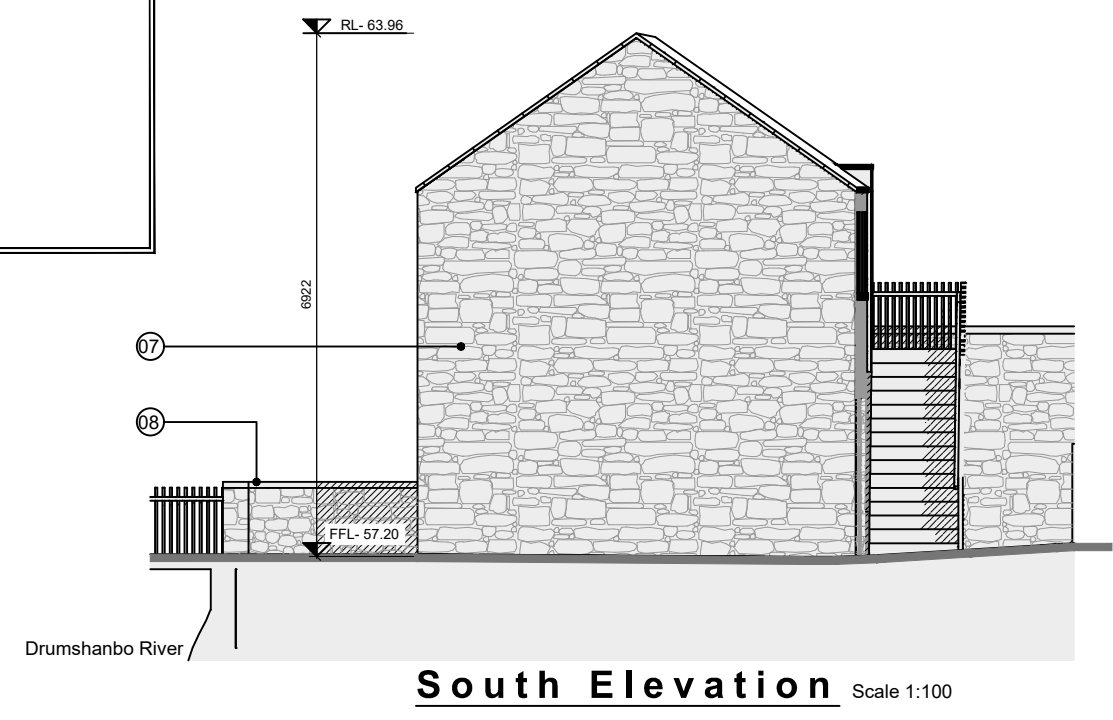


**Proposed External Finishes to Proposed Extensions**

Number	Material
1.	Natural Roof Slates
2.	Cast Iron Rainwater Goods
3.	Timber Soffit + Fascia
4.	Aluminum Window Frames
5.	Aluminum Door Frames
6.	Tinted Non-Reflective Glazing
7.	Natural Stone Wall Cladding
8.	Natural Stone Boundary Wall
9.	Glass Balustrades
10.	Timber Sheeted Gates
11.	Metal Railing
12.	Zinc Cladding

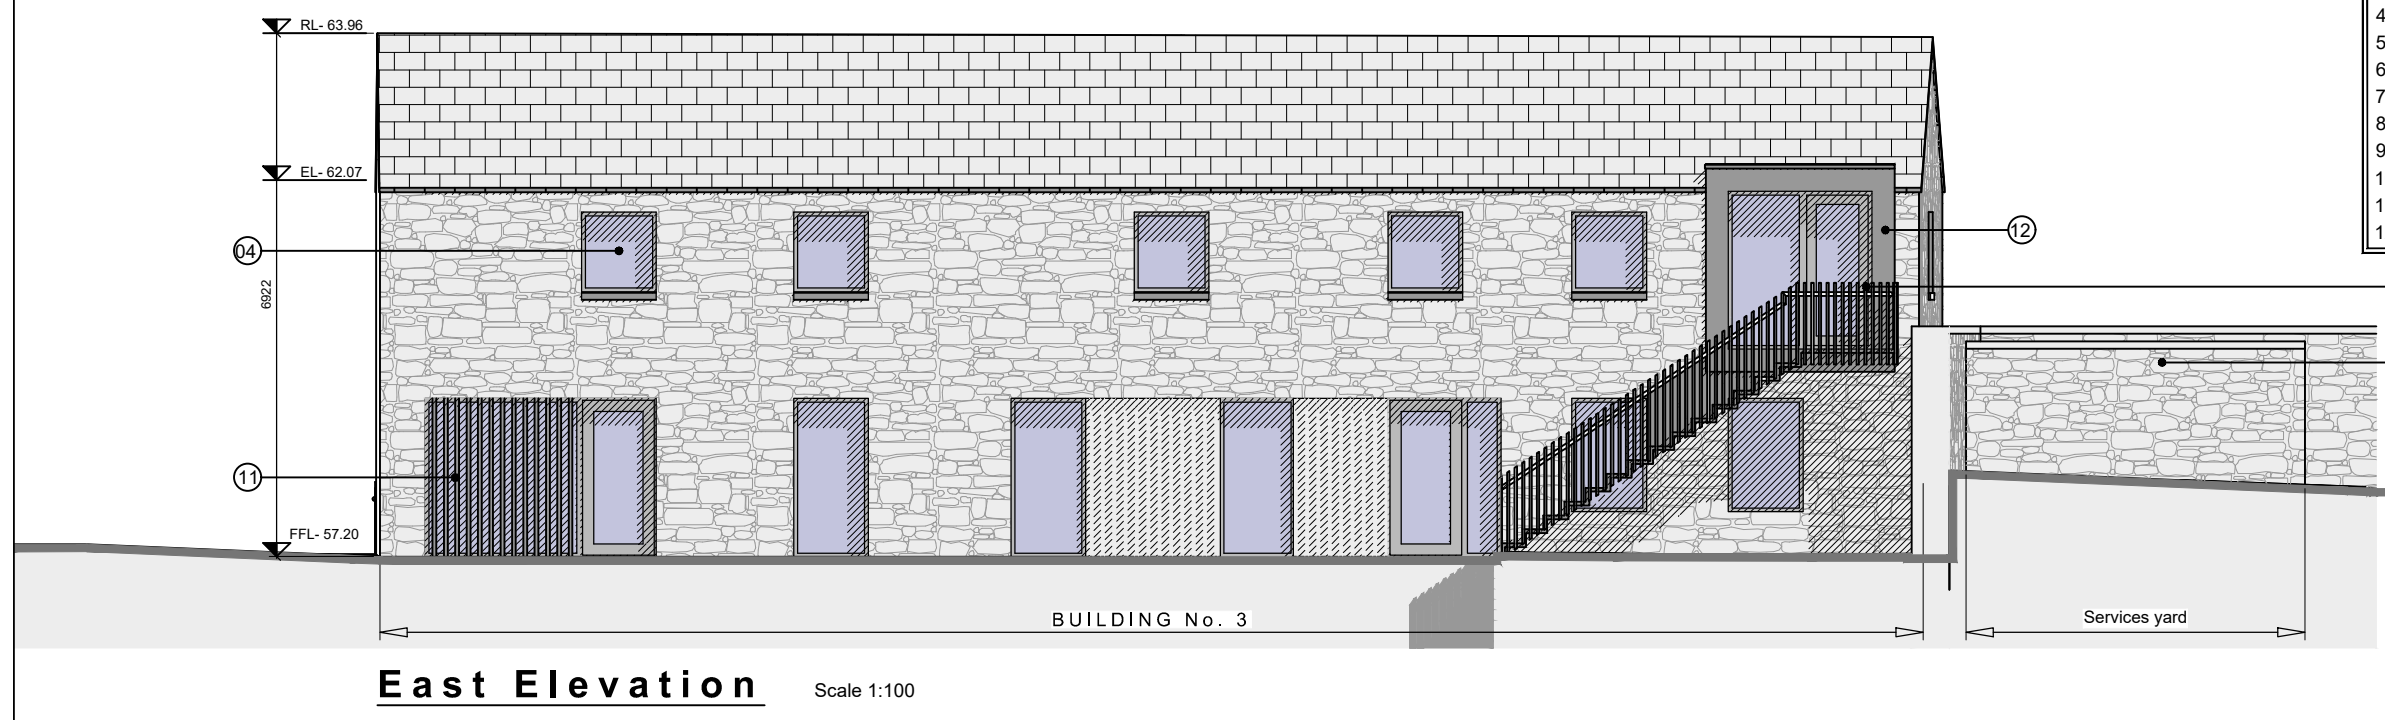

**KEY / LEGEND**

- Existing Structure
- Proposed Structure
- Existing Floor Area
- Proposed Floor Area

FLOOR AREA	Existing	Proposed
Ground Floor	92.4m <sup>2</sup>	87.6m <sup>2</sup>
First Floor	0.0m <sup>2</sup>	87.9m <sup>2</sup>
Total	92.4m <sup>2</sup>	175.5m <sup>2</sup>

