



Proposed Section C - C
Scale 1:750

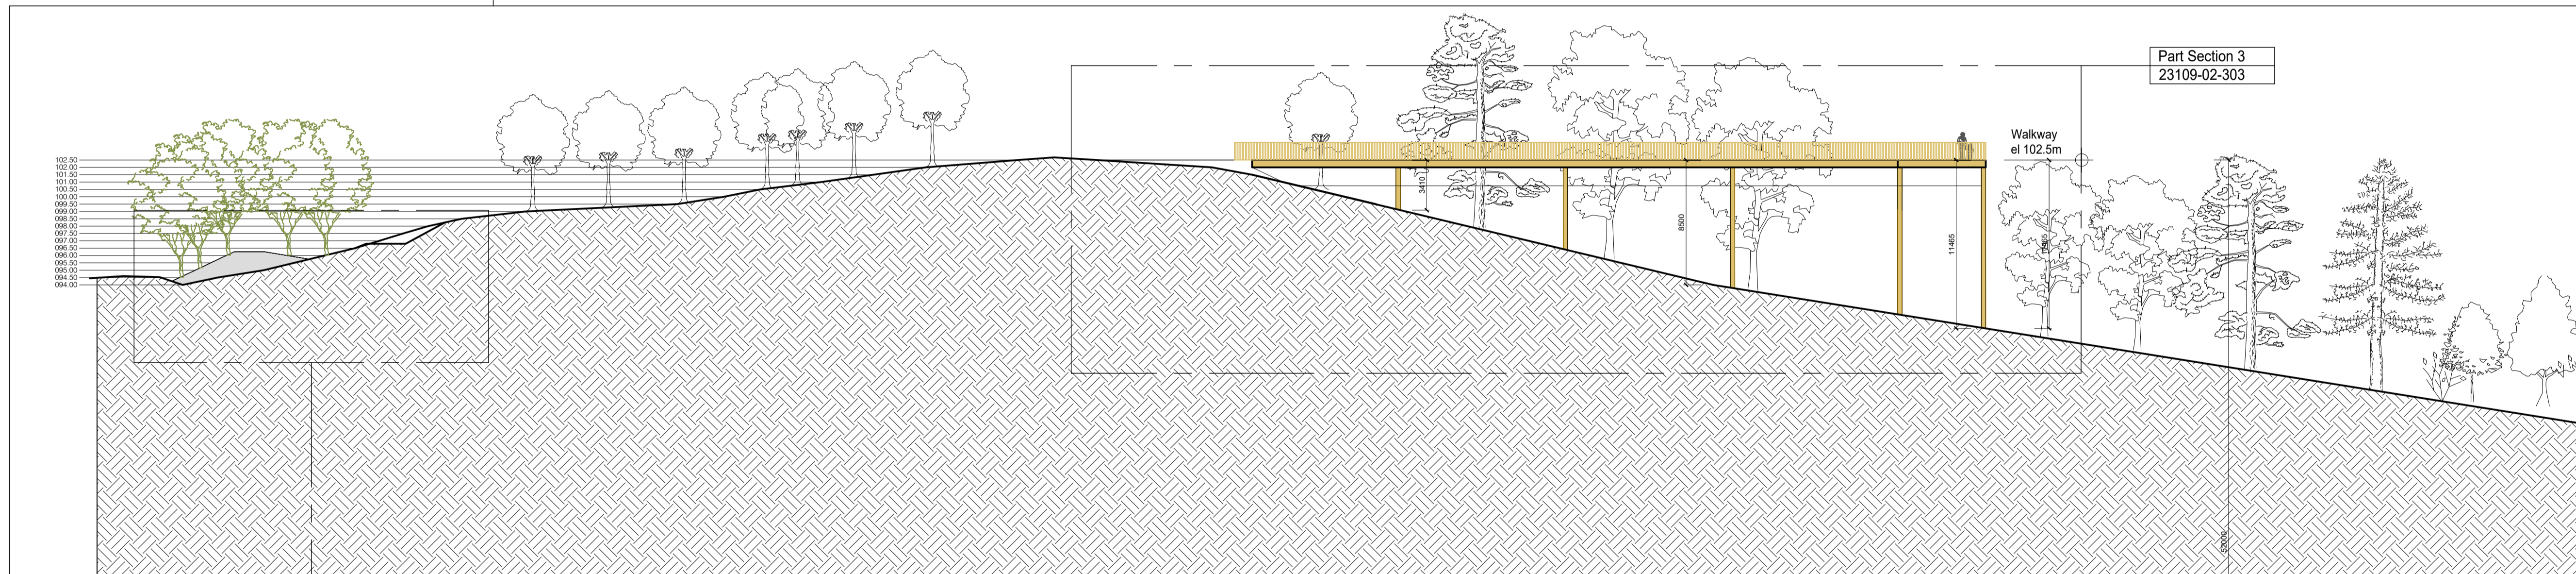

Part Section 1
Scale 1:250

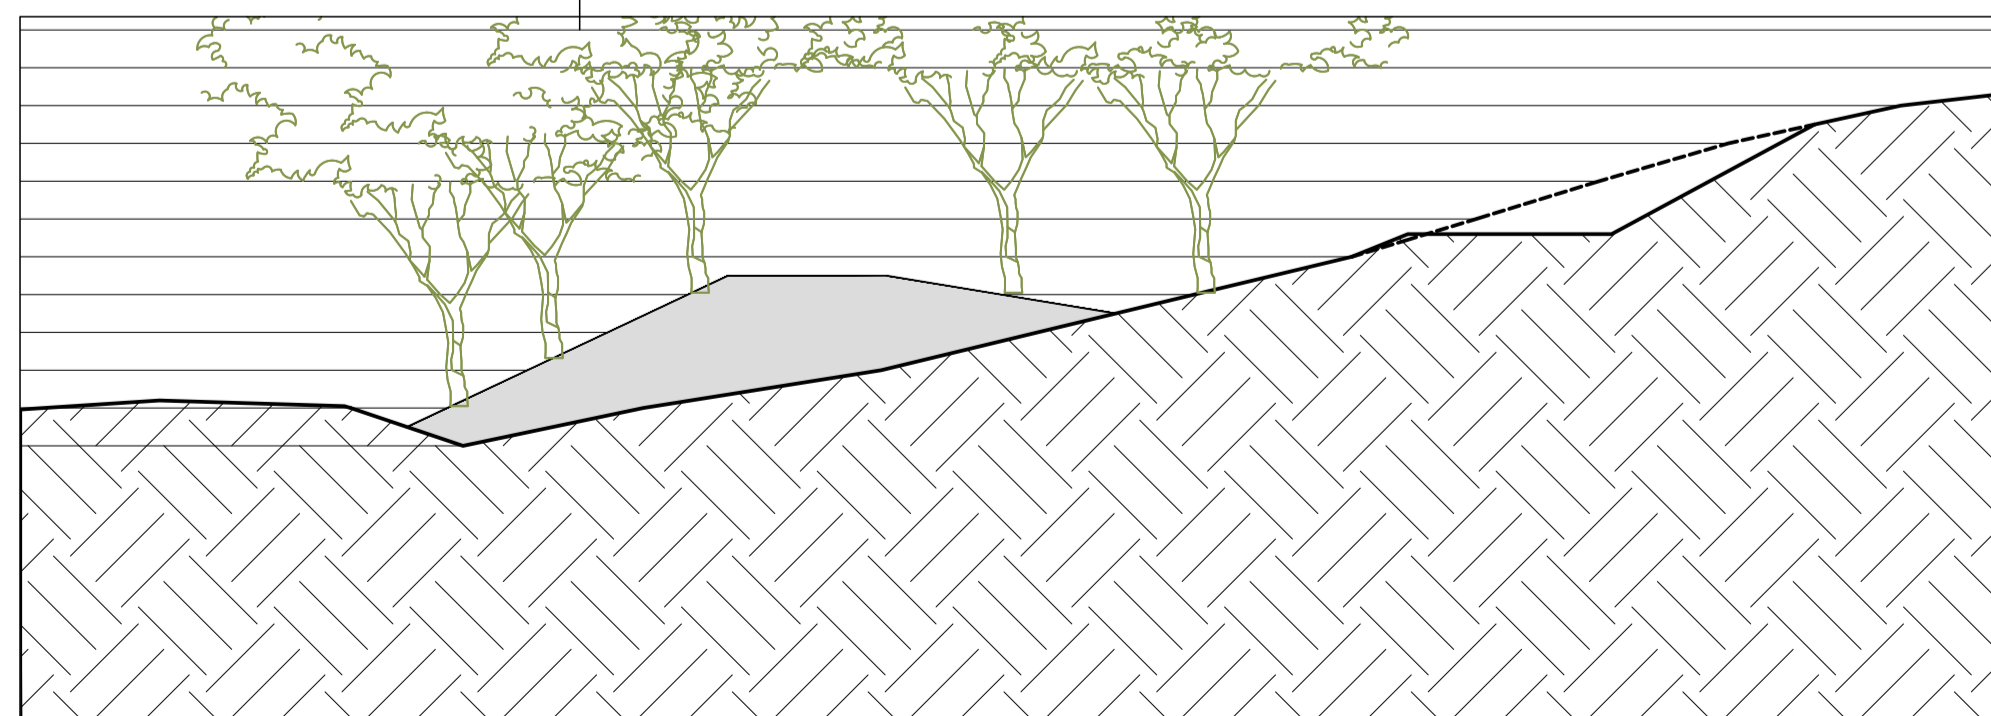

Part Section 2
Scale 1:100

Drawing Details

Drawing Title:
Elevated Viewing Platform
Proposed Site Section C - C and Part Sections
Ref: 23109-02-302
Scale: @ A1
Project Description:
Proposed Development,
Glenfarne Woods,
Co. Leitrim.
Project Stage: Part 8 Application
Client Details:
Coillte CGA

All dimensions to be checked on site.

Do not scale dimensions from this drawing, use figured dimensions only.
Refer to Engineer's drawings and specification for all structural and services information.

Any discrepancies between the Architect's and Engineer's drawings to be reported to the Architect immediately.

The survey information shown on this drawing is based on a survey prepared by a third party and Spentide Ltd accept no responsibility for the accuracy or completeness of the survey

Document Record

P/S	Purpose / Description	Rev
1	Issued for Discussion	0
1	Issued for Leitrim CoCo review	1
1	Issued for Part 8 Submission	1
1	Issued for Part 8 Submission	2



Unit 2 the Mart, Coolbawn,
Broderick St, Middleton, Co. Cork,
Ireland.

Email: info@spentide.ie
Website: www.spentide.ie

Tel: +353 21 4633815
+353 87 9903810

© Drawing and content are copyright