




SECTION A-A Scale 1: 200

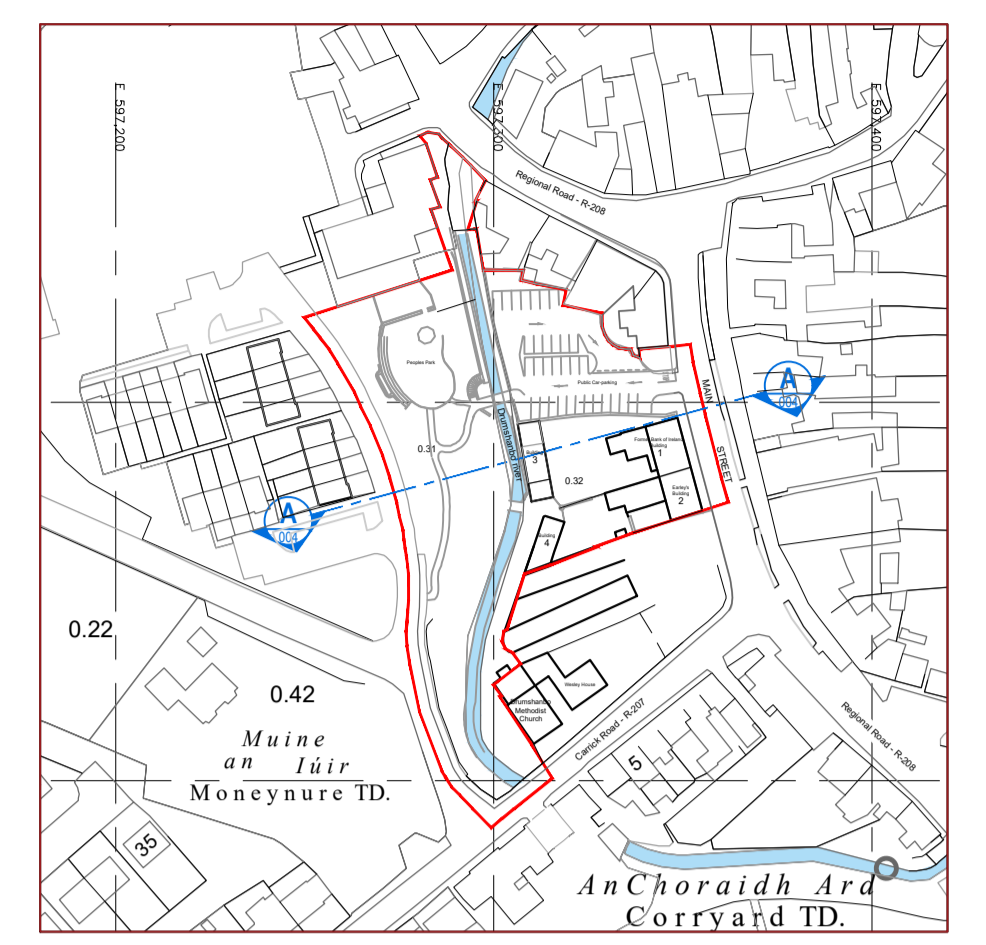


SITE KEY PLAN Scale 1: 2000

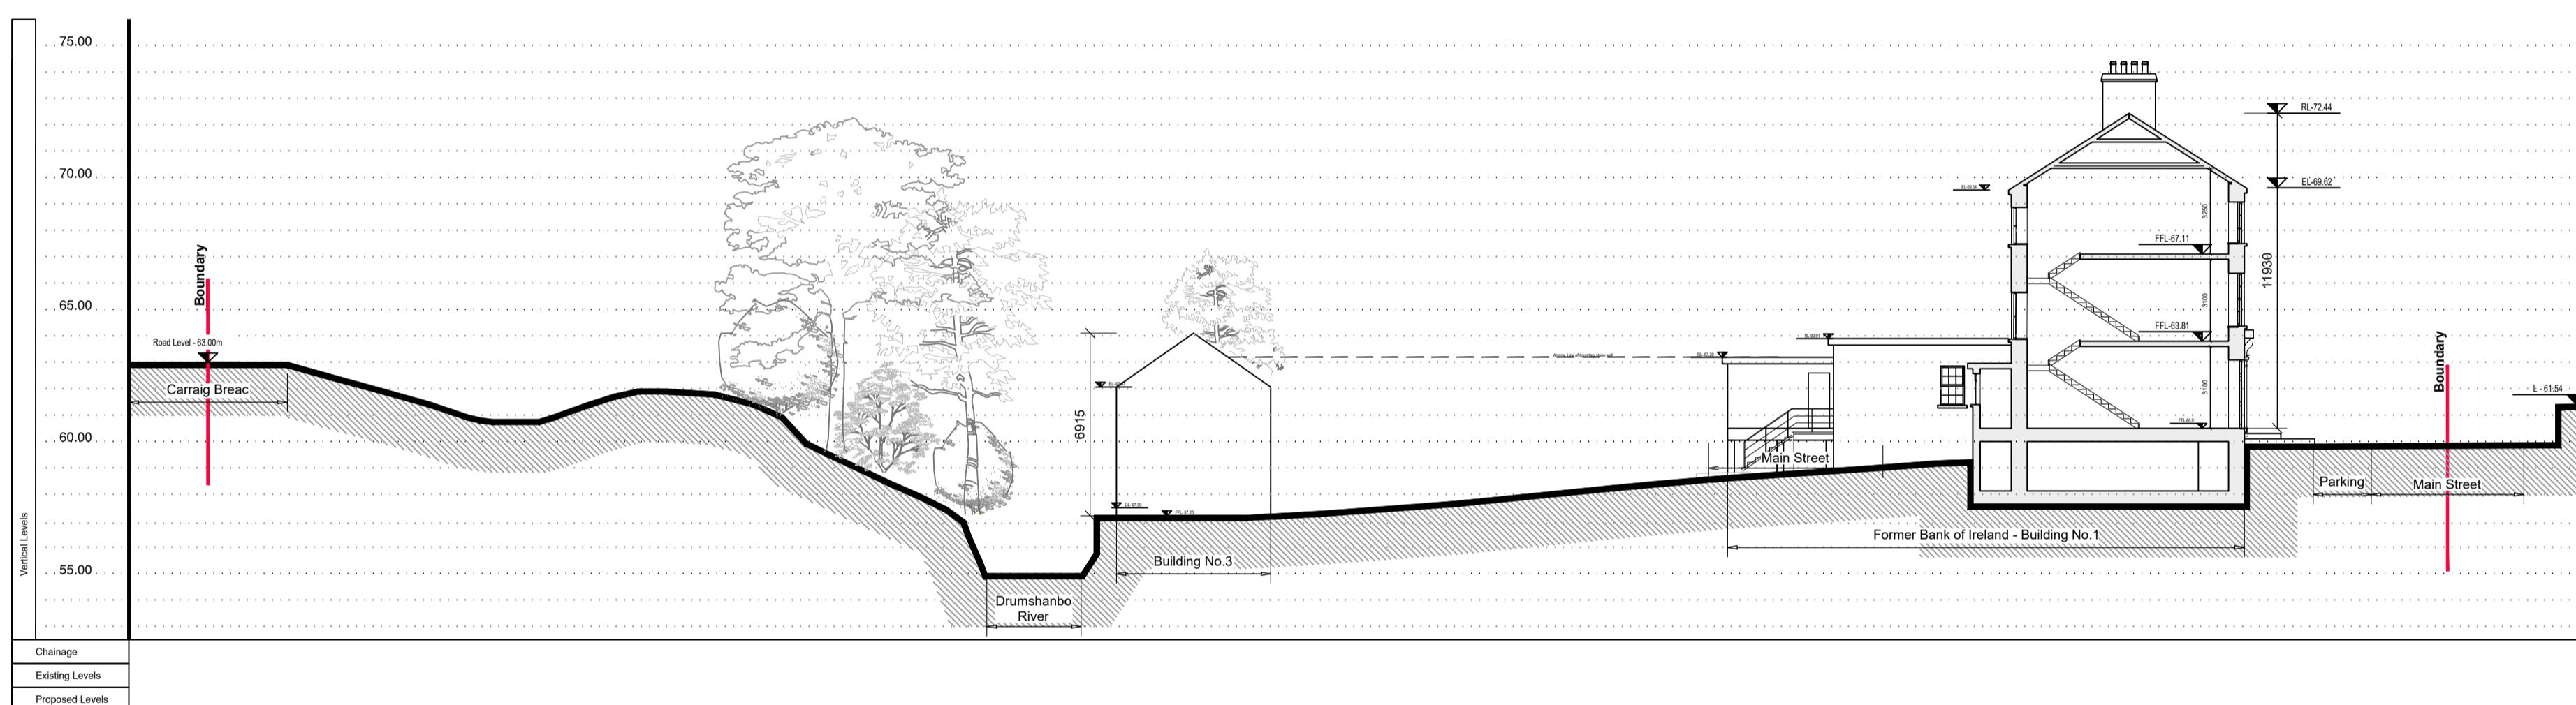


SECTION B-B Scale 1: 200

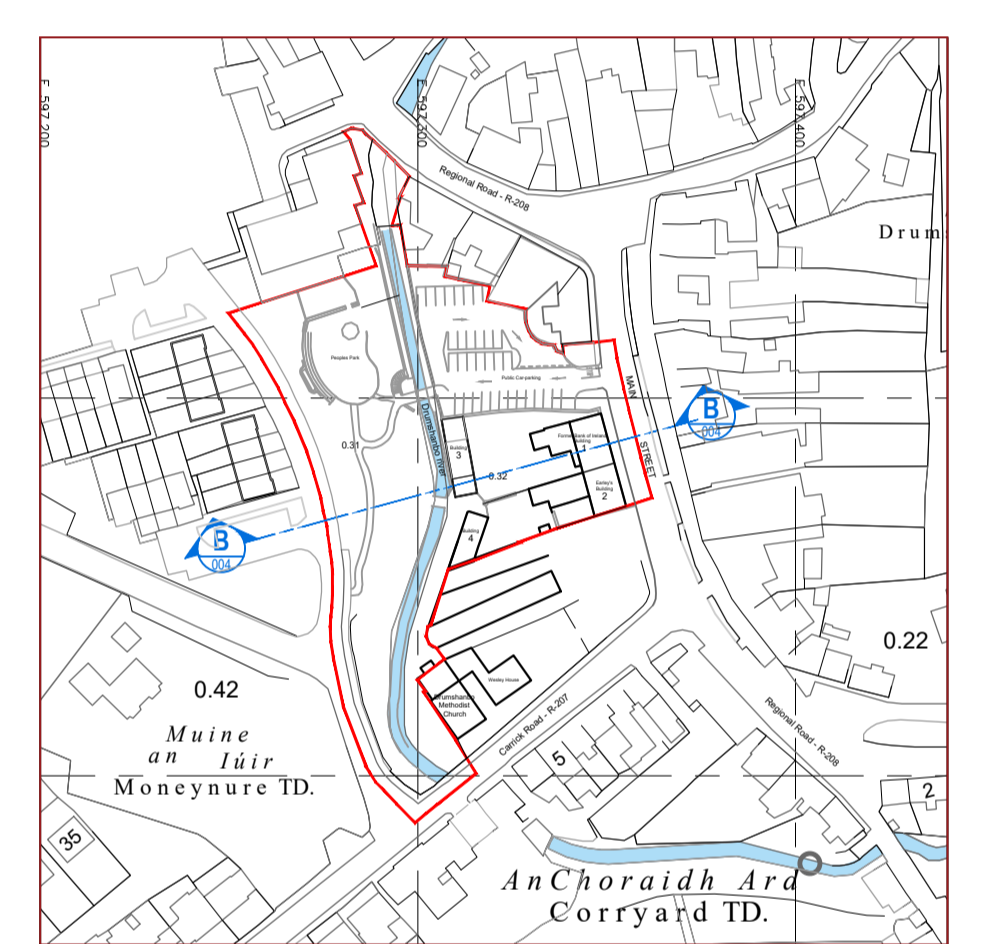

SITE KEY PLAN Scale 1: 2000

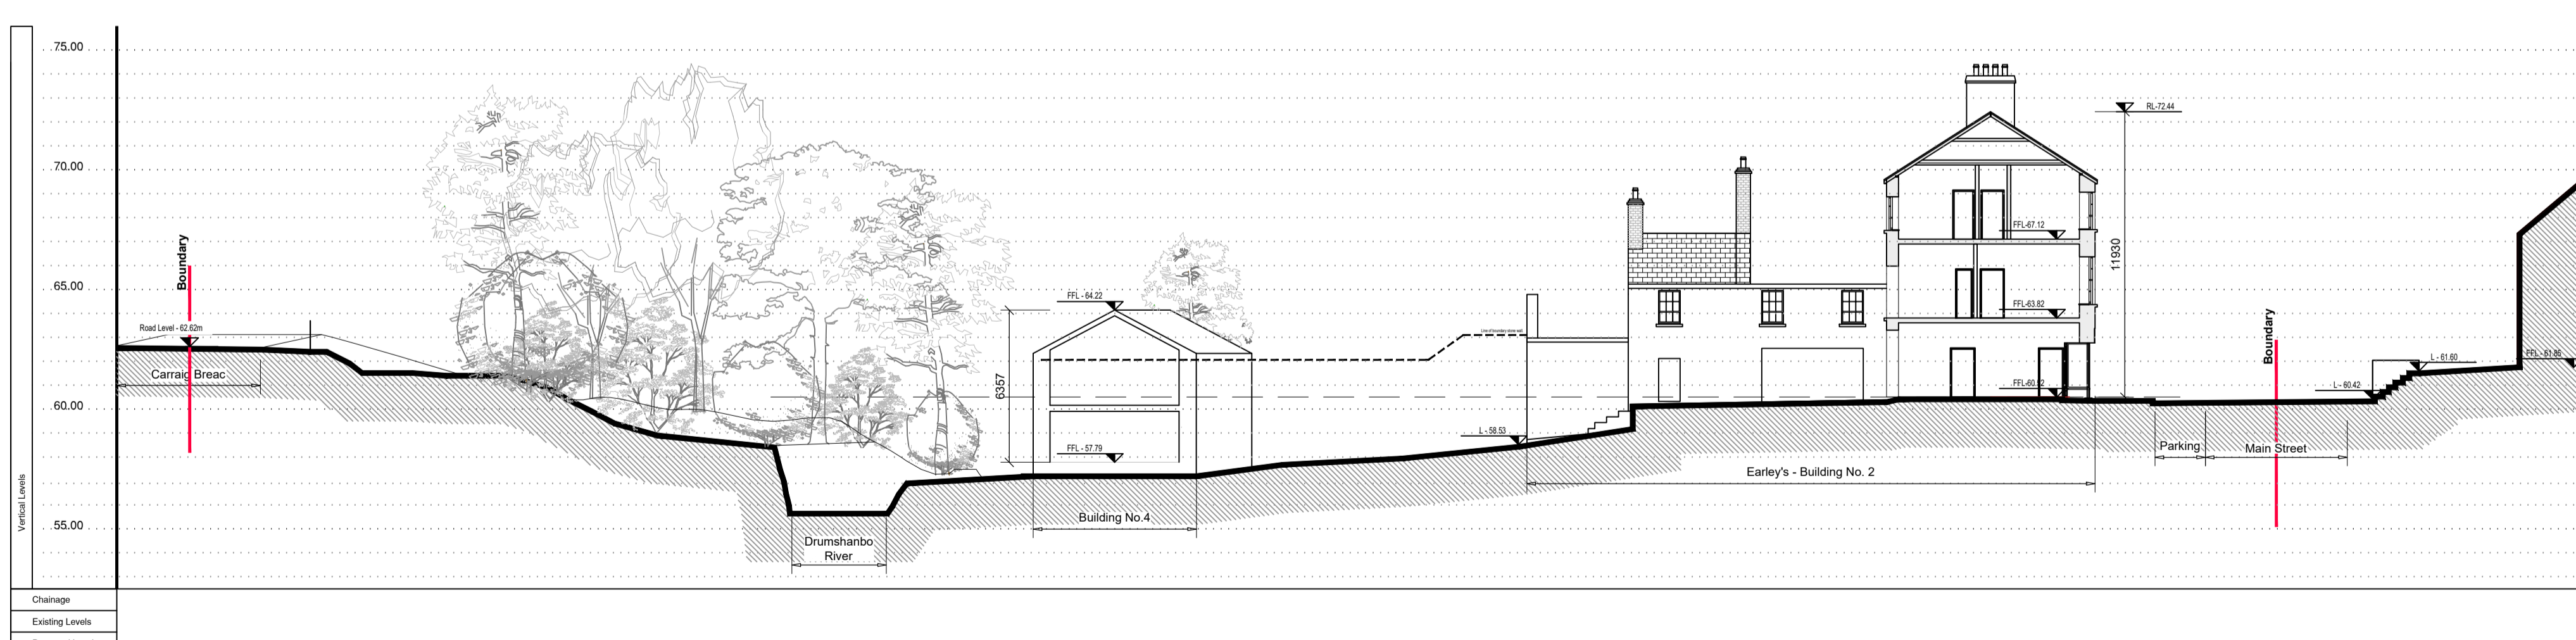

SECTION D-D Scale 1: 200

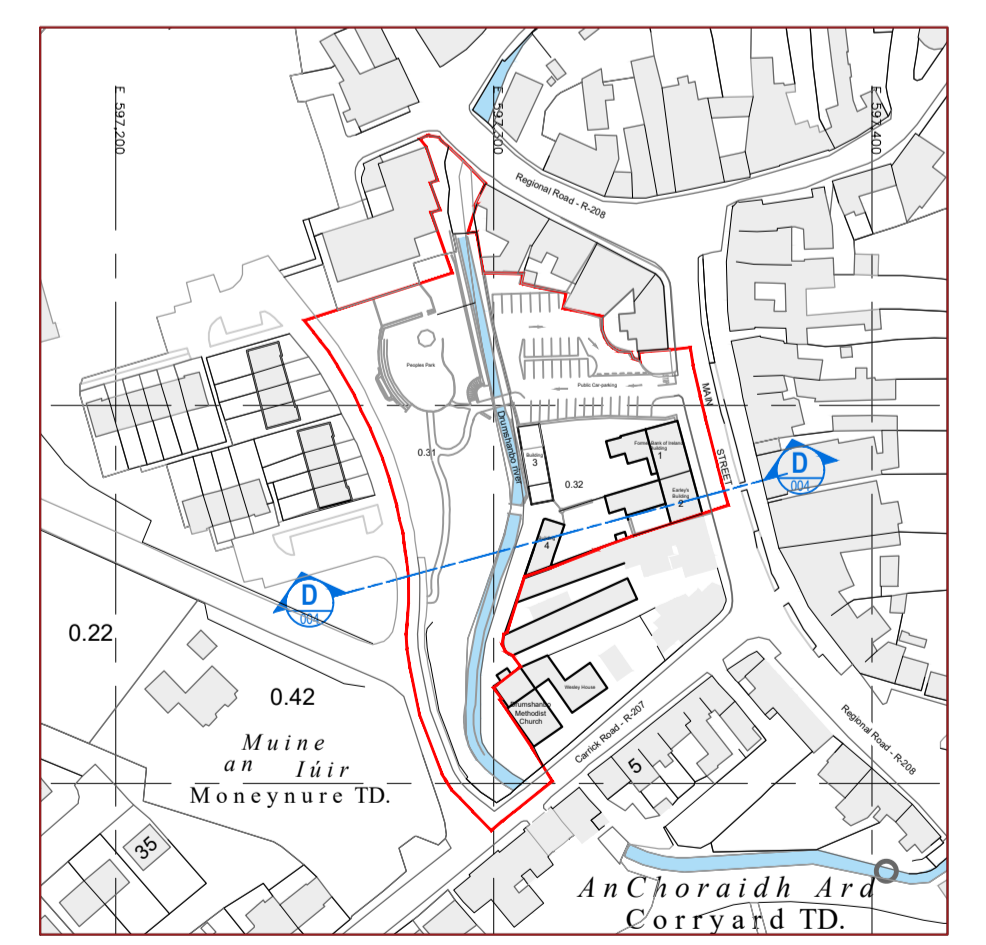

SITE KEY PLAN Scale 1: 2000