


**Existing Section A-A**  
Scale 1:100

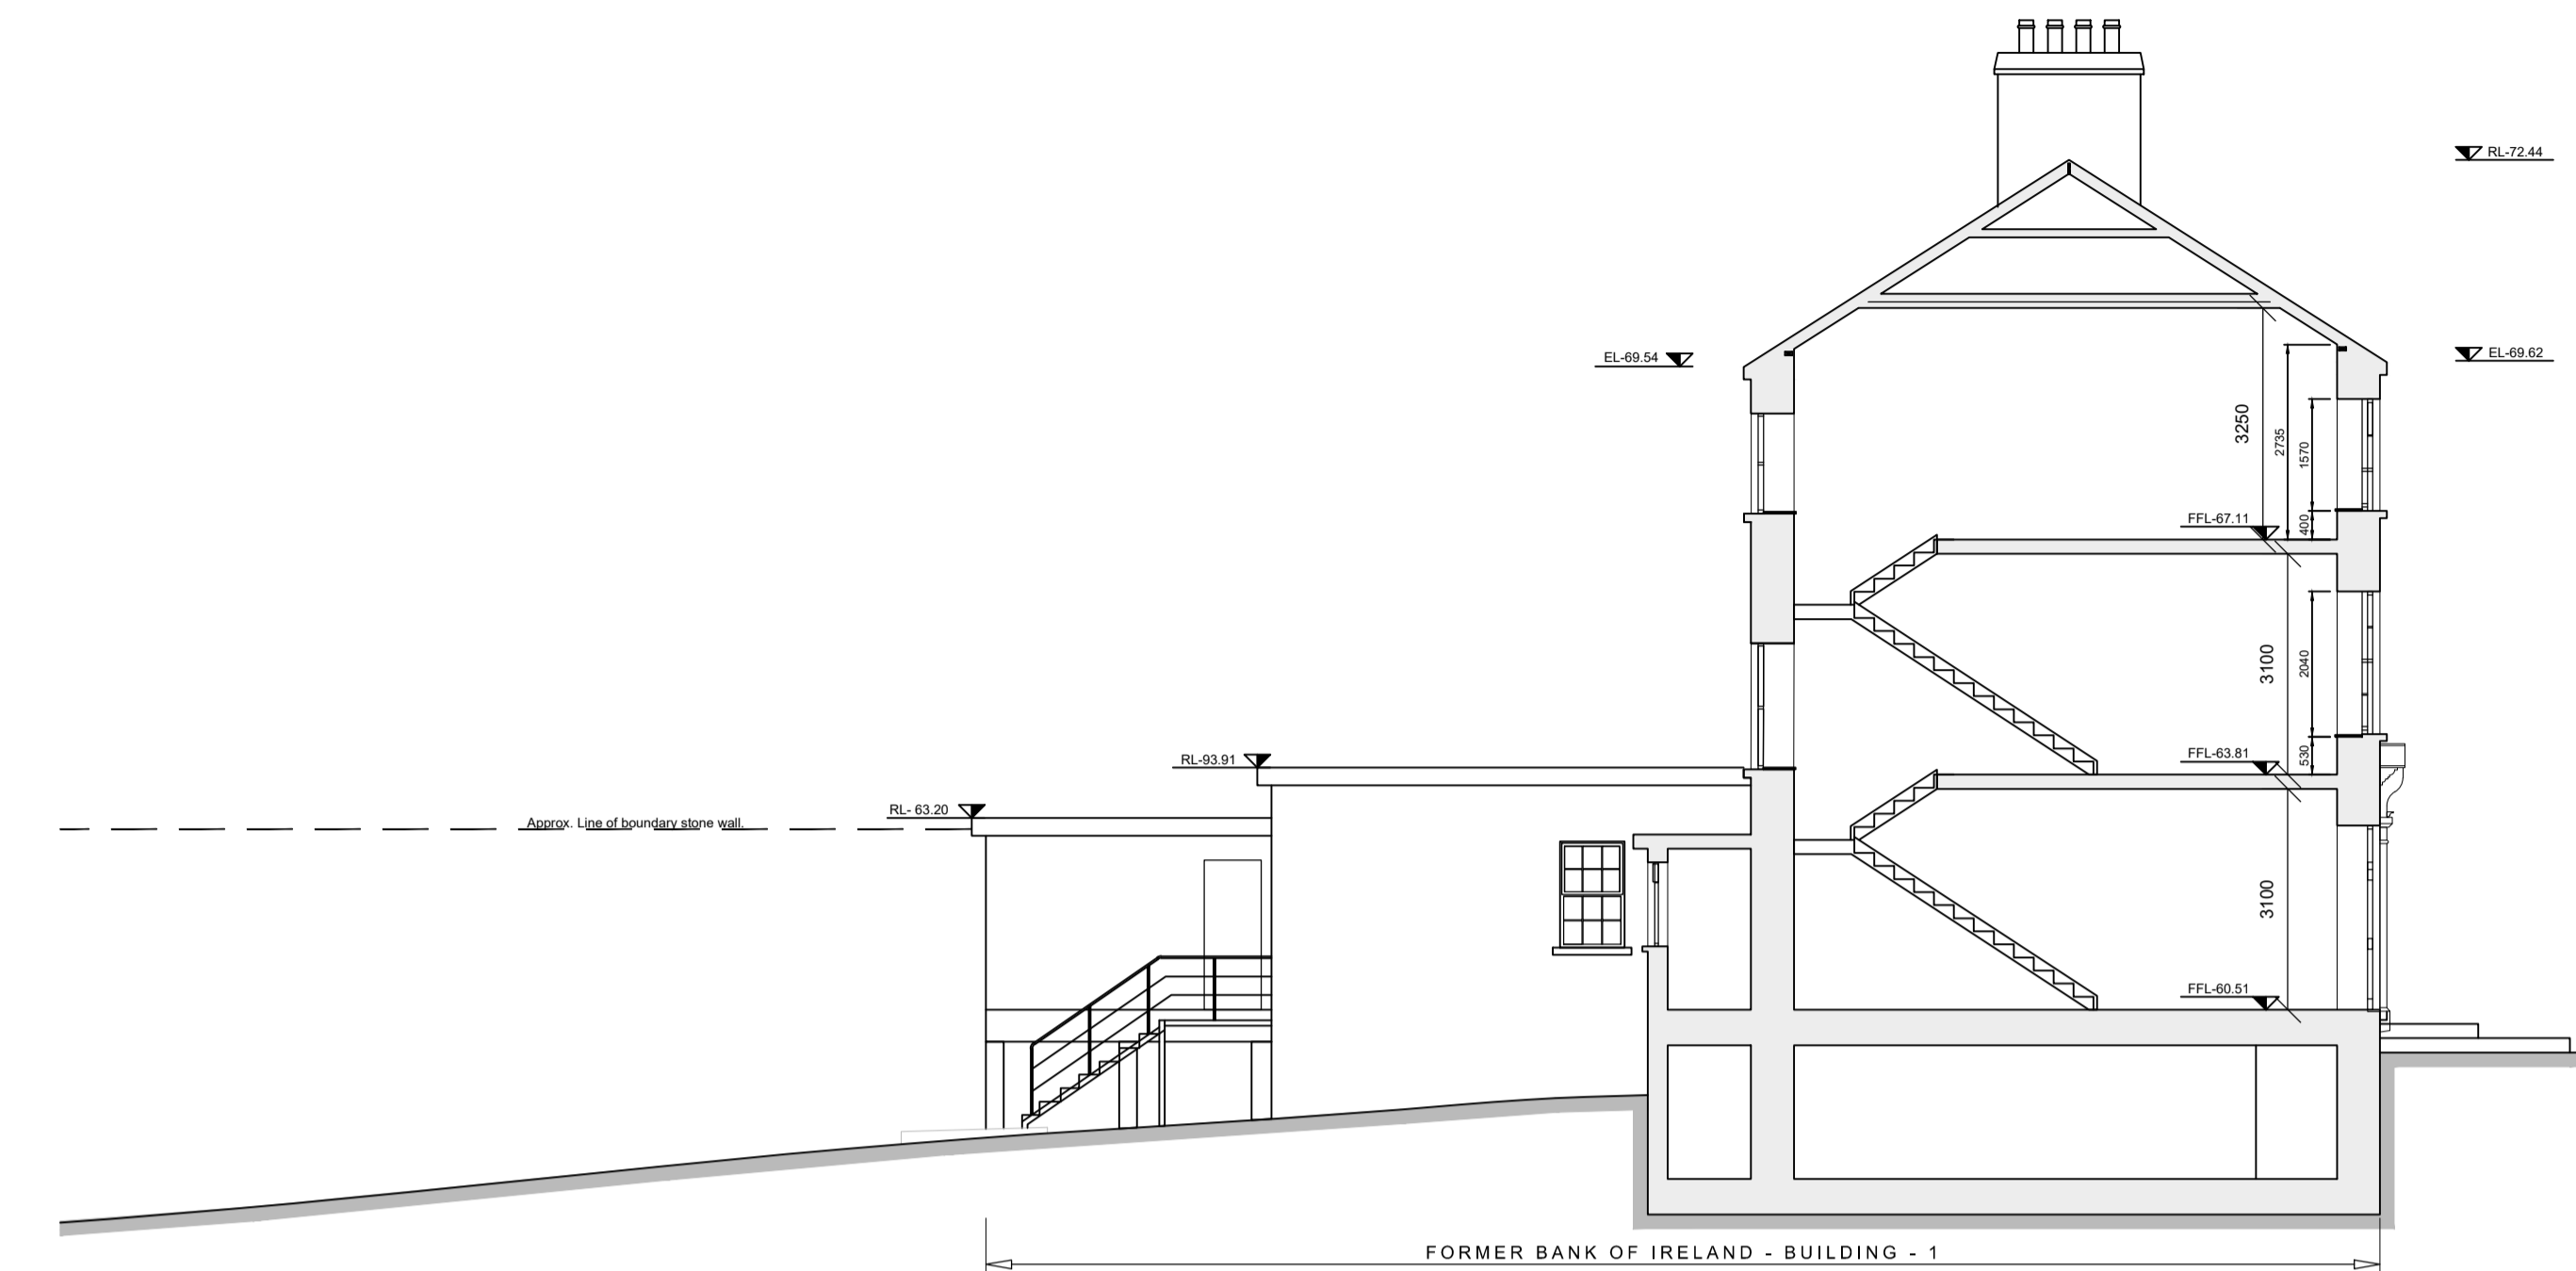

**Existing Section B-B & Hidden Elevation**  
Scale 1:100



**Existing Section D-D & Hidden Elevation**  
Scale 1:100

Leitrim County Council Comhairle Chontae Liatroma	An Roinn Forbartha Tuaithe agus Pobail Department of Rural and Community Development	Rialtas na hÉireann Government of Ireland	Tionscald Físeann Project Ireland 2040	REV.    DATE    DRAWN BY    CHECKED    DESCRIPTION -    -    -    -    -	<b>PLANNING ISSUE</b>	CLIENT: LEITRIM COUNTY COUNCIL    JOB #: 2022-026	FILE NAME: CREATED BY: CHECKED BY: SCALE: SIZE: DATE: DRAWING NUMBER:
				PROJECT: DRUMSHANBO TOWN CENTRE REGENERATION PROJECT AT DRUMSHANBO, CO. LEITRIM.		TITLE: Existing Buildings - 1 & 2 Sections	2022-026-P062 THIS DRAWING IS COPYRIGHT. USE DIMENSIONS. DO NOT SCALE. CONTRACTORS MUST VERIFY DIMENSIONS ON SITE PRIOR TO STARTING WORK.