




TYPICAL CROSS SECTION IN FILL (CH. 80m)
SCALE 1:25

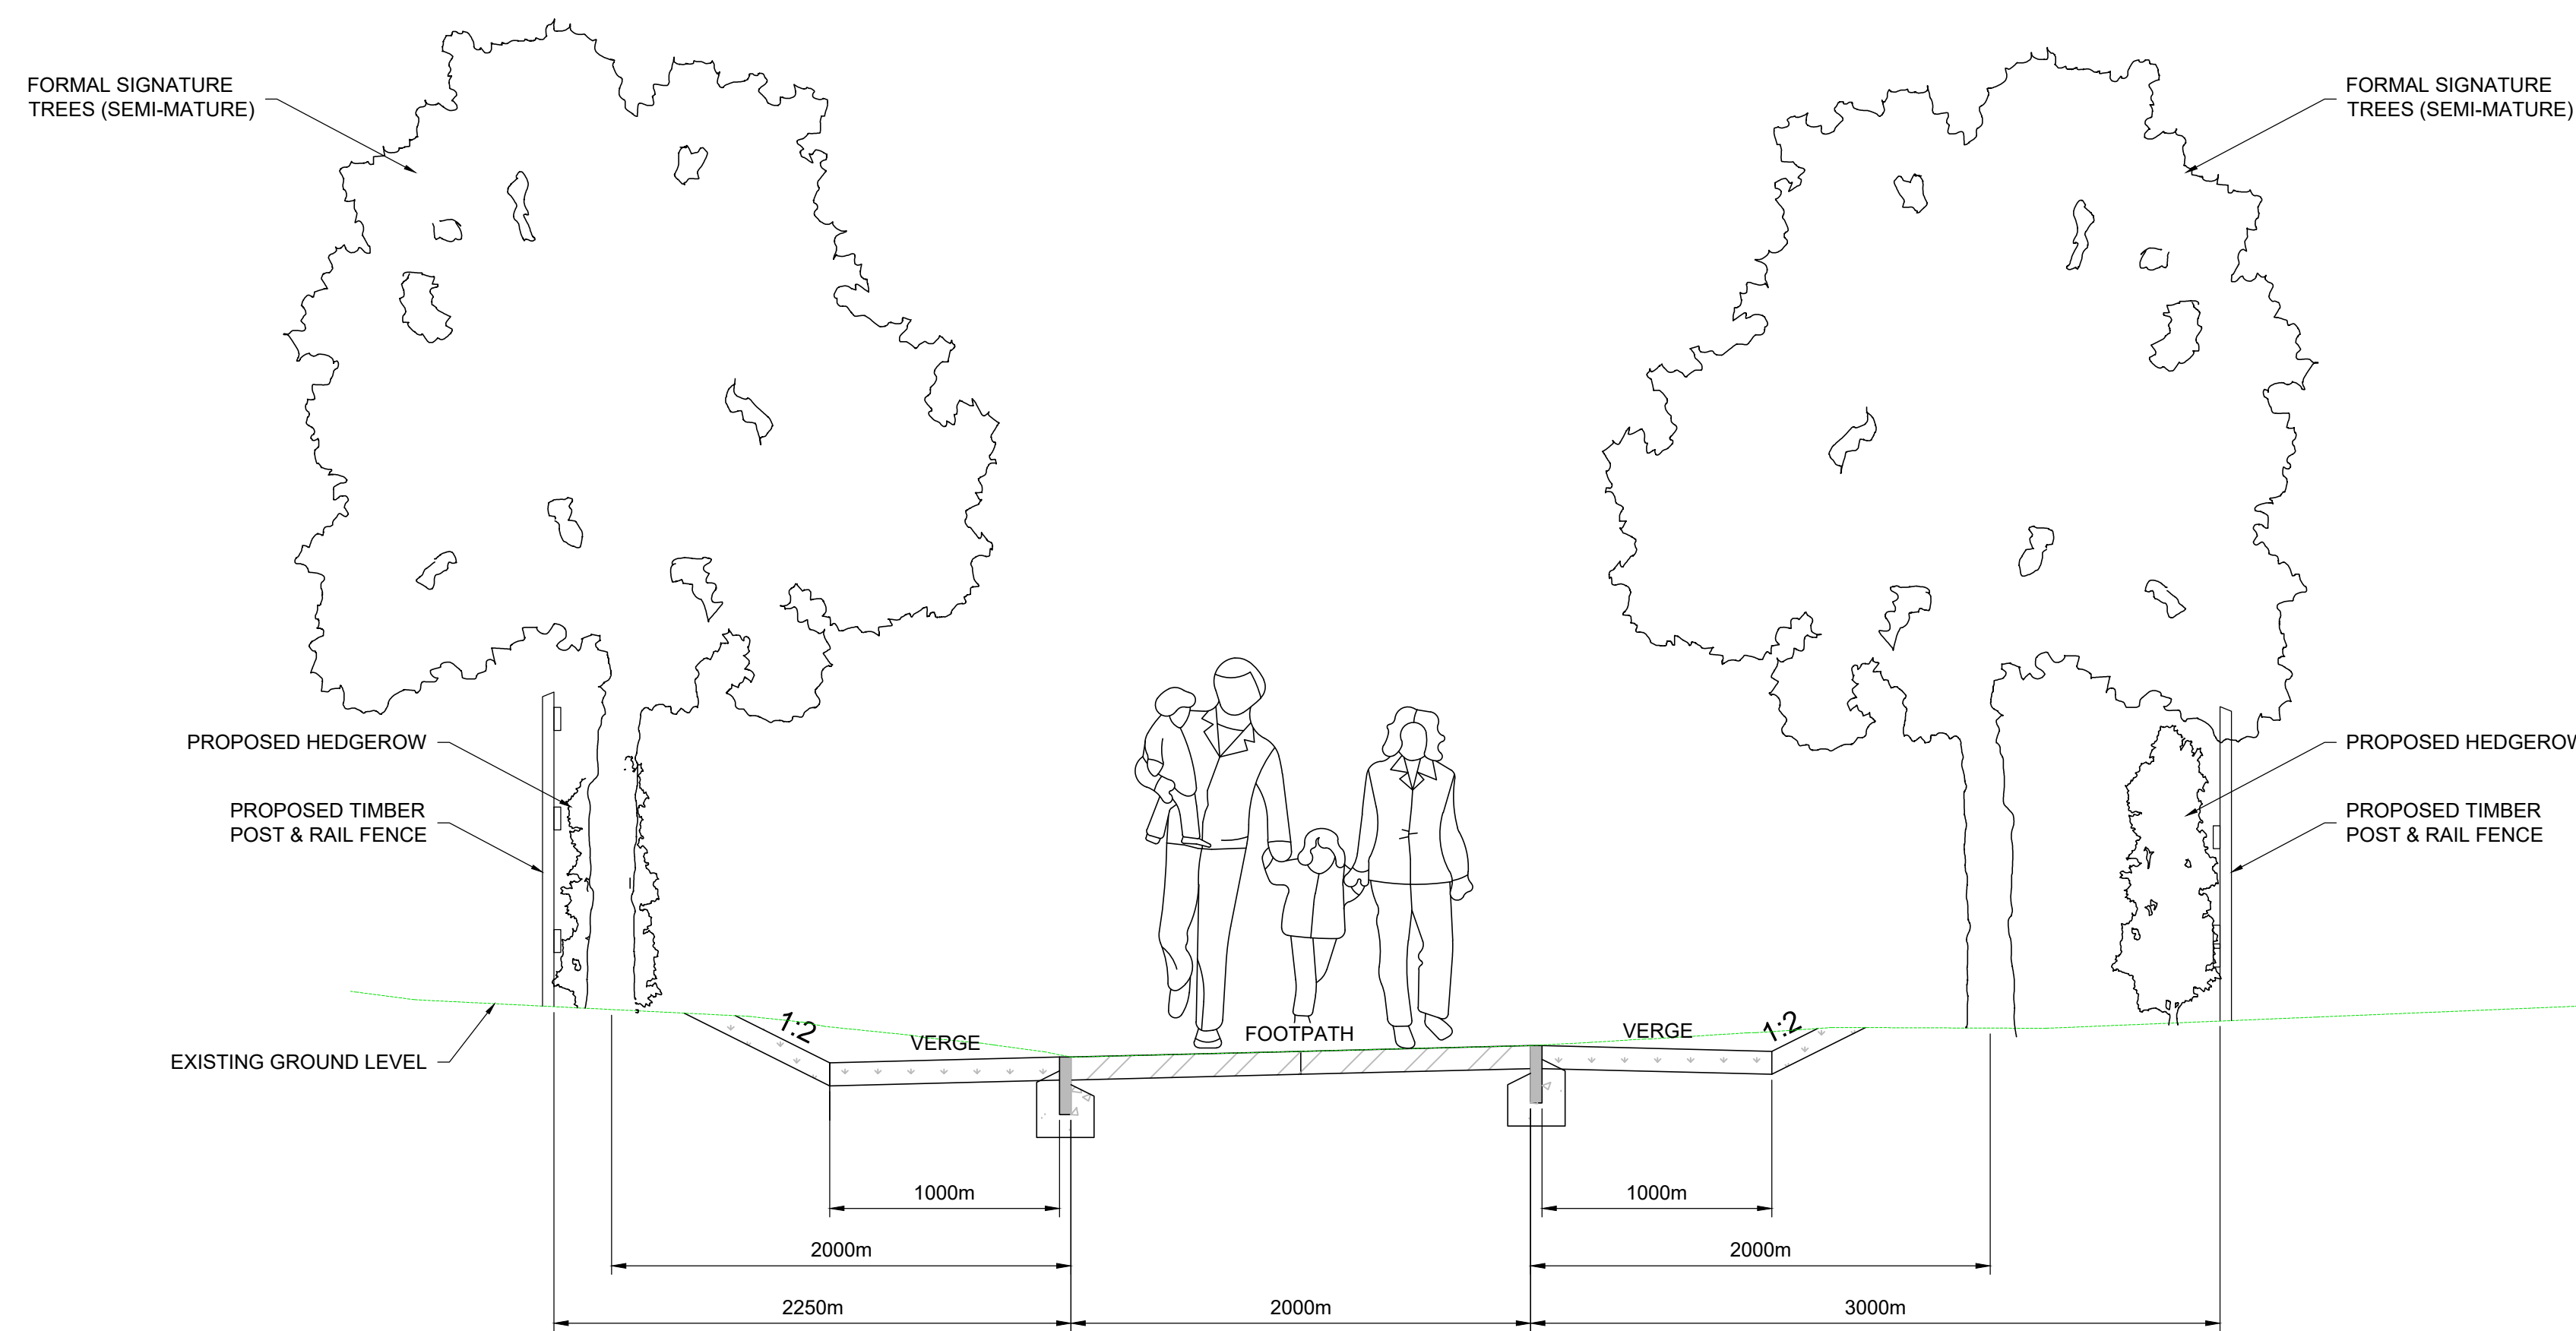


TYPICAL CROSS SECTION IN CUT (CH. 50m)
SCALE 1:25

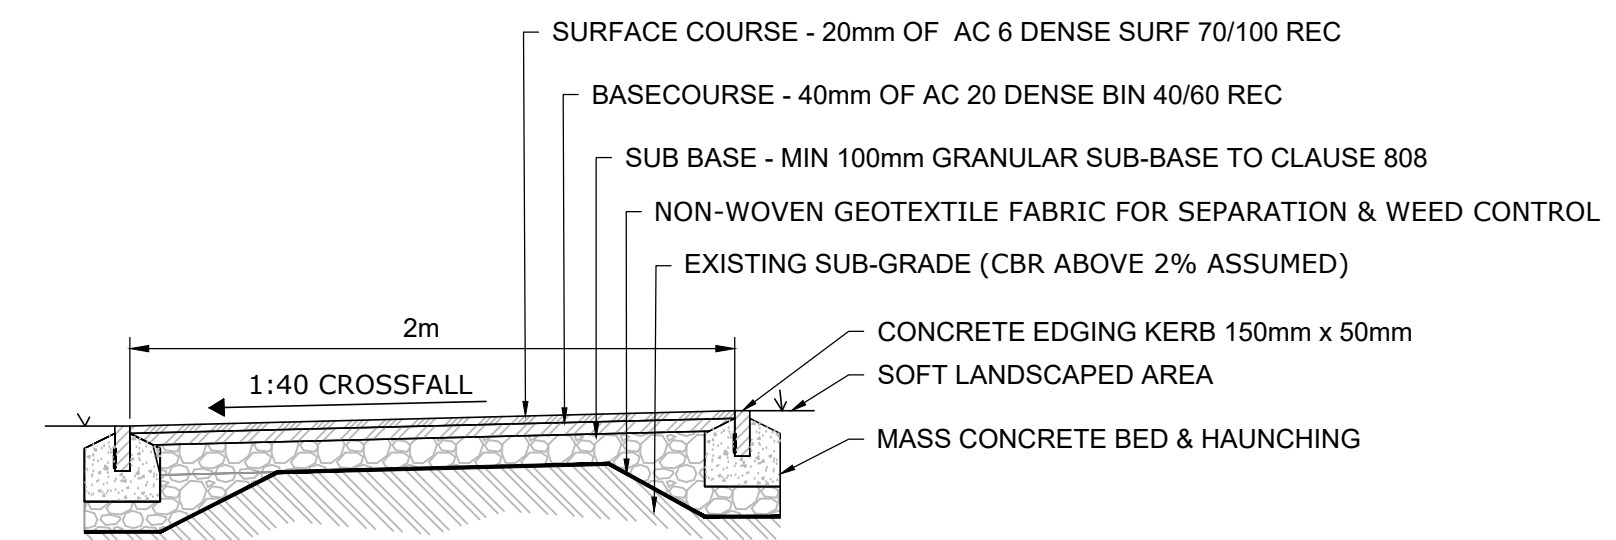

PEDESTRIAN ONLY FOOTPATH DETAIL
SCALE 1:25

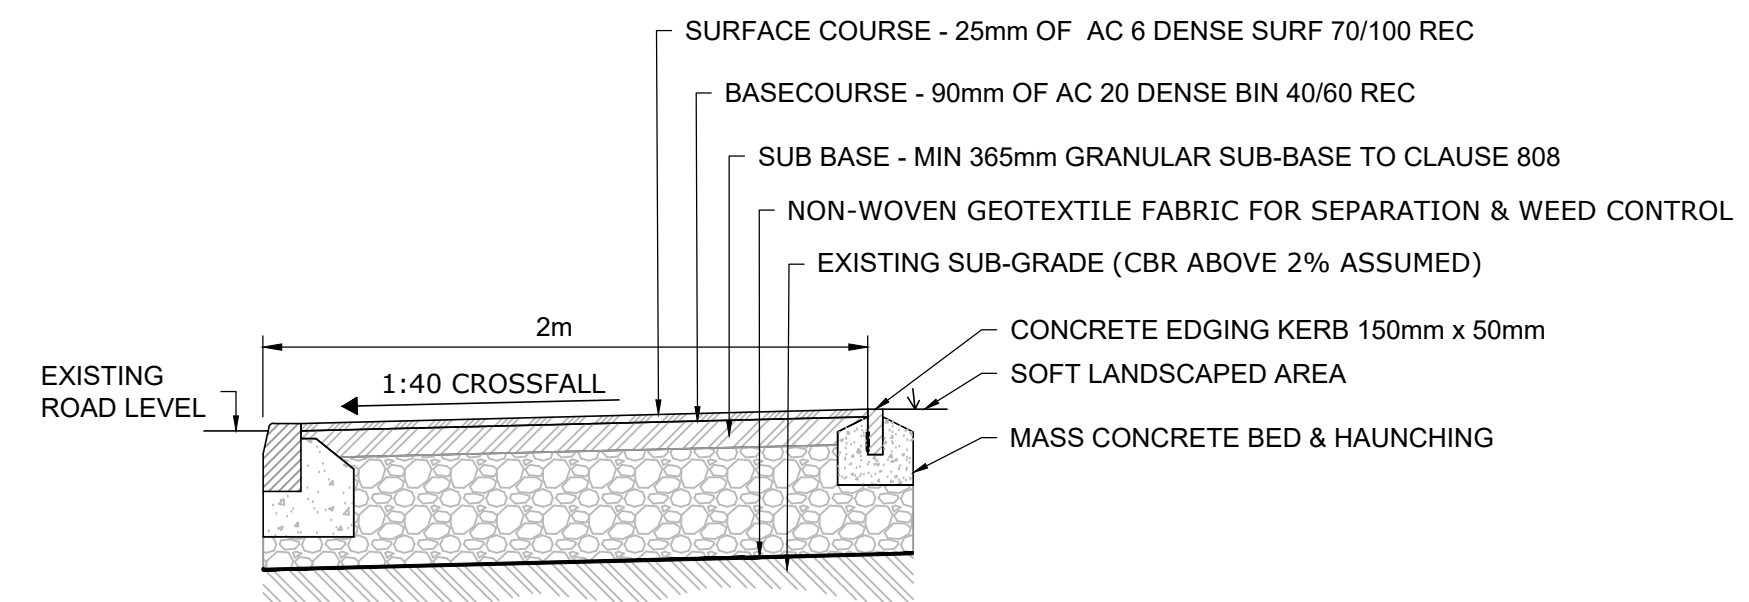

HEAVY VEHICLE FOOTPATH DETAIL
(ACCESS TO UISCE EIREANN PUMP STATION)
SCALE 1:25

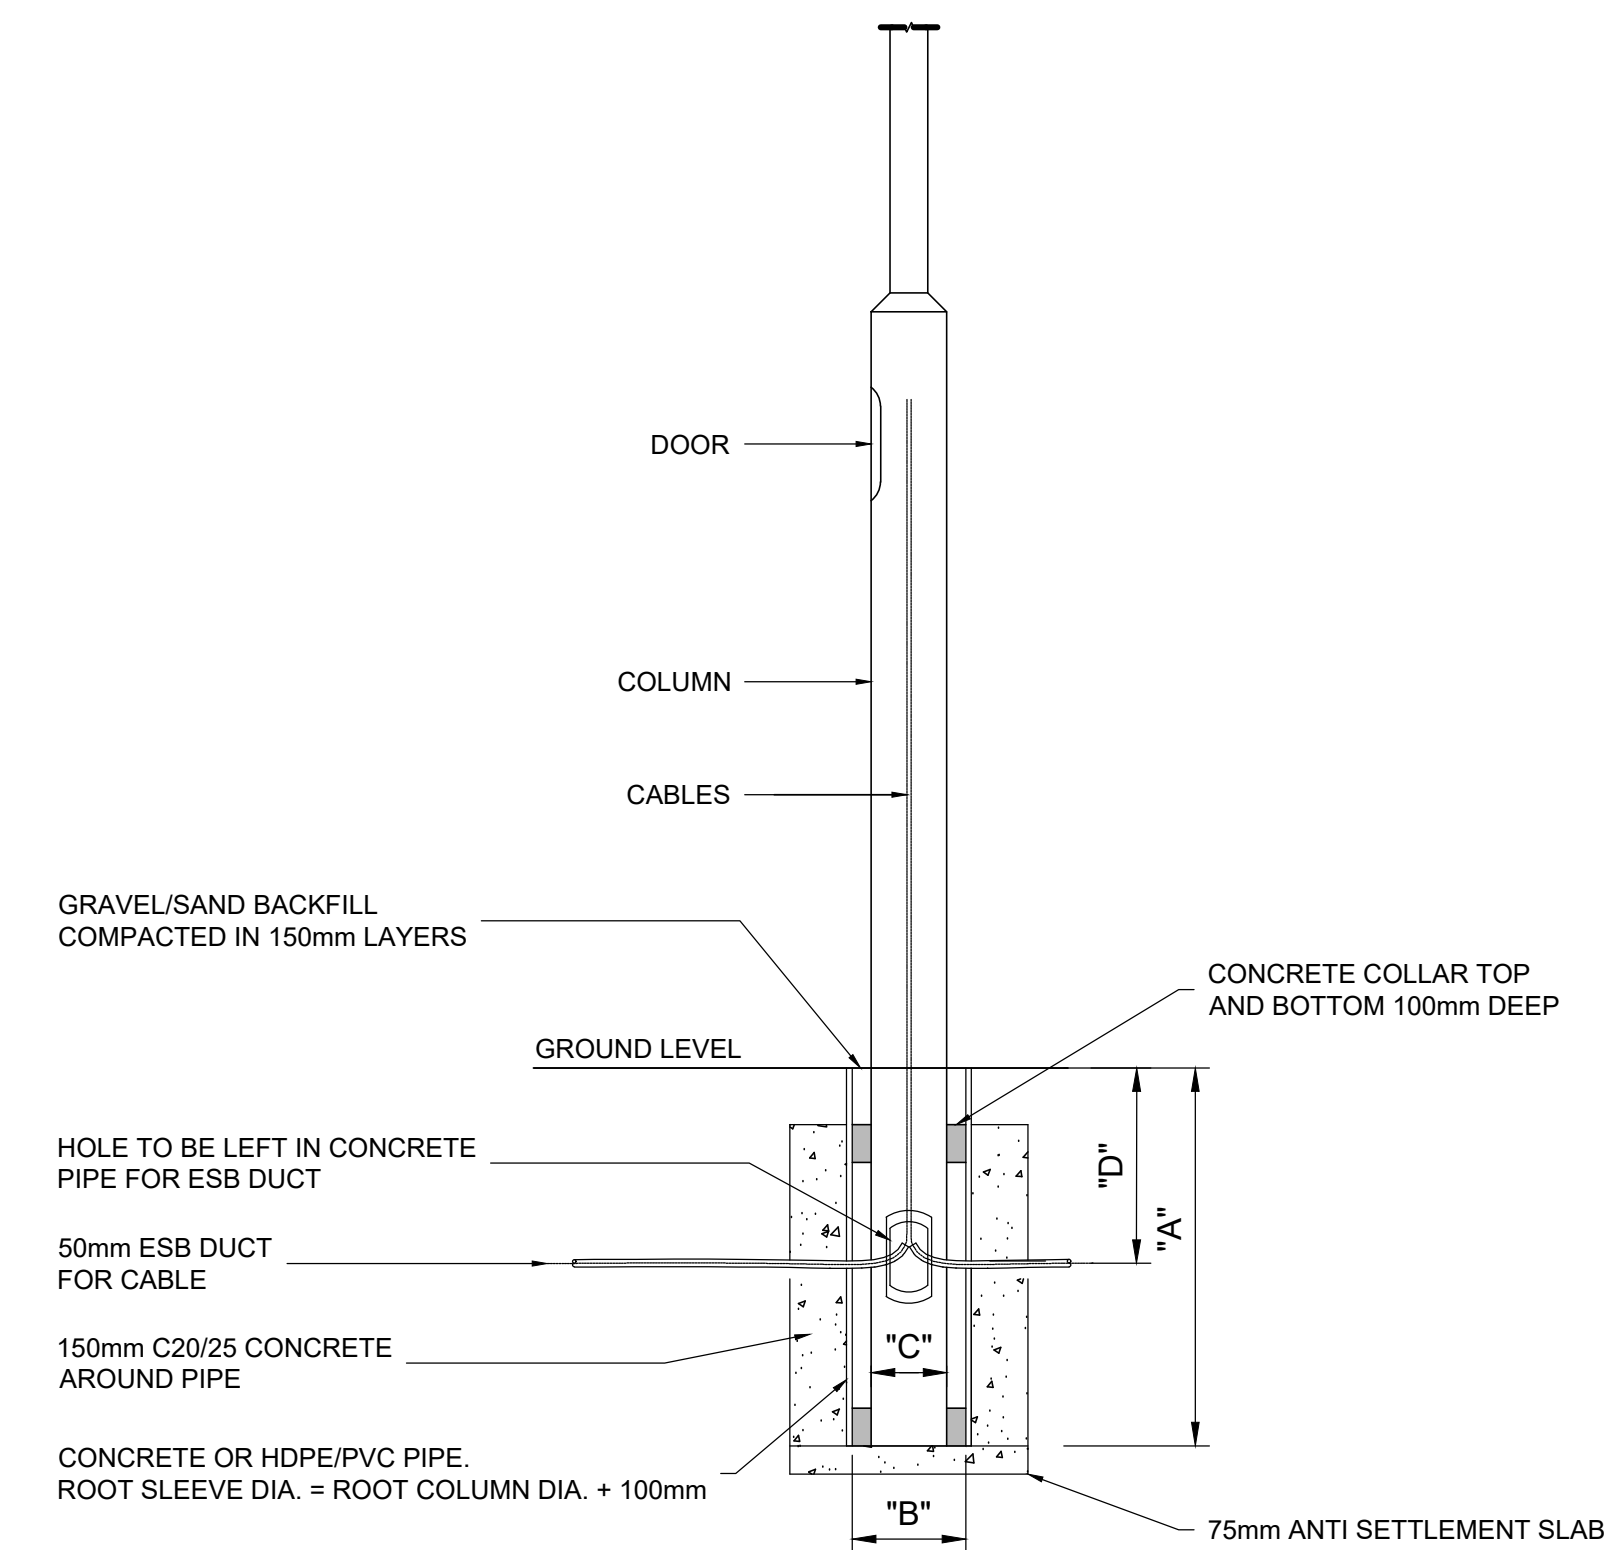

	"A" Depth Of Pipe	"B" Dia. Of Pipe	"C" Column Root Ø	"D" Depth of Duct	Column Weight
5m Shaft	1000mm	300mm	168mm	500mm	59kg
6m Shaft	1000mm	300mm	168mm	500mm	67kg
8m Shaft	1200mm	300mm	194mm	500mm	101kg
10m Shaft	1500mm	300mm	194mm	500mm	158kg
12m Shaft	1700mm	375mm	219mm	500mm	257kg

HEAVY DUTY 5-12m TUBULAR STEEL LIGHTING COLUMN SOCKETS

LIGHTING COLUMN ROOT FOUNDATION DETAIL
N.T.S.

NOTES

- THIS DRAWING IS TO BE READ IN CONJUNCTION WITH ALL RELEVANT ENGINEER'S, ARCHITECT'S AND SPECIALIST'S DRAWINGS AND THE SPECIFICATION.
- DO NOT SCALE FROM THIS DRAWING MANUALLY OR ELECTRONICALLY.

L02	12.07.23	DRAWING TITLE AMENDED	JN	KS
L01	07.07.23	FIRST ISSUE	JN	KS
Issue	Date	Description	Made	Checked

Drawing Status: **PLANNING**




 Údarás Náisiúnta Iomparáil / National Transport Authority
 Leitrim County Council / Comhairle Chontae Liatroma
 LEITRIM COUNTY COUNCIL
 Park Lane House, Priests Lane, Carrick on Shannon Co. Leitrim, N41 RX53
 Tel: 071 9620005
 Website: www.Leitrimcoco.ie

Section
**ROADS DEPARTMENT
ACTIVE TRAVEL**

Project
**PERMEABILITY LINK
CARA COURT & GLEN CARRICK**

Drawing Title
**CONSTRUCTION DETAILS
SHEET 1 OF 2**

Drawn/Design	JN/JN	Date	06.07.23	Scales	As Shown @ A1
Checked	KS	Approved	KS		As Shown @ A3

Drawing No. **LM23-0001-GEO_CS-00_ML_00-DR-CR-01_1** L02