


ELEVATION FIELD SIDE

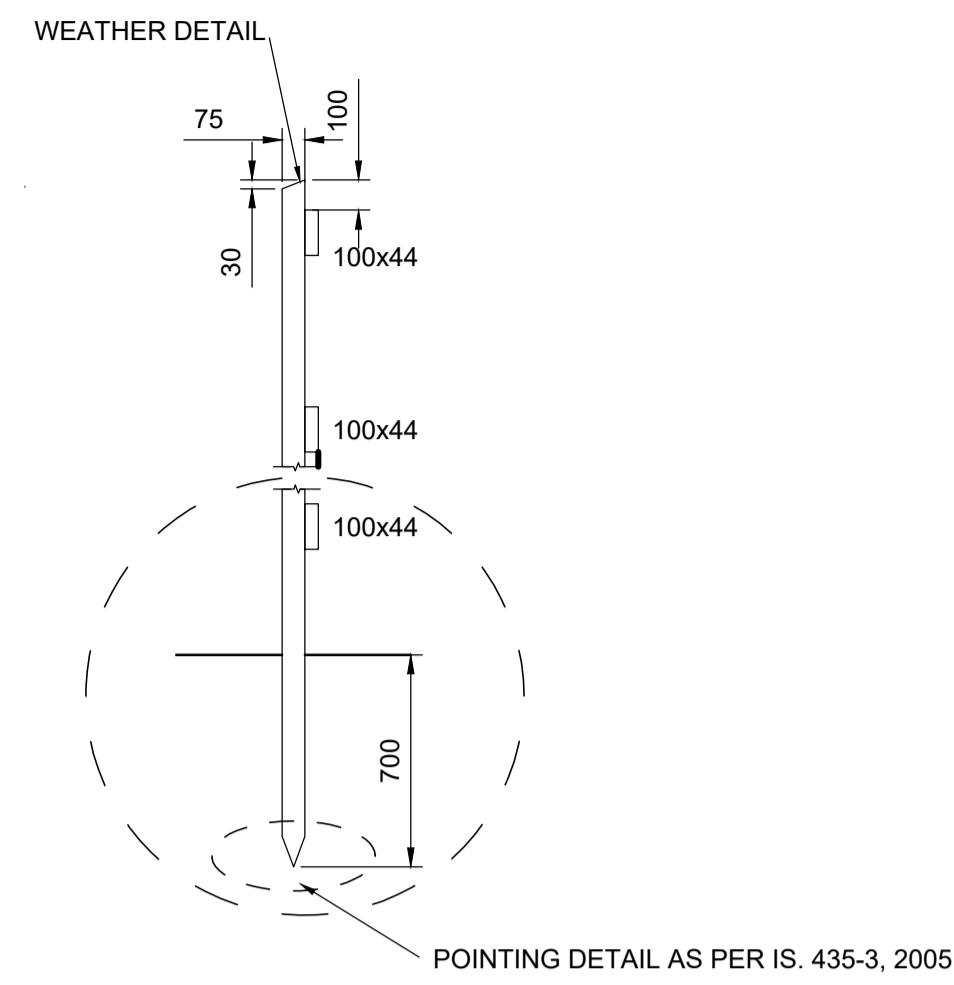


NOTES A

1. FENCES SHALL BE CONSTRUCTED AND ERECTED IN ACCORDANCE WITH IS. 435:2005 EXCEPT WHERE OTHERWISE SHOWN.
2. ANY LENGTH OF FENCING (INCLUDING BRANCHES AND SPURS) SHALL START WITH A POST AND END WITH A POST. AN ADDITIONAL POST SHALL BE PROVIDED AT FENCE JUNCTIONS AND AT FENCE CORNERS
3. POST HOLES FALLING IN ROCK SHALL BE EXCAVATED TO THE DEPTH SHOWN ON THIS DRAWING OR, WITH THE ENGINEER'S APPROVAL, TO A DEPTH OF 500mm, AND SHALL BE BACKFILLED WITH MIX ST2 CONCRETE. WHERE A REDUCED DEPTH OF HOLE IS ACCEPTED BY THE ENGINEER, THE TOP OF THE POST SHALL BE SUITABLY CUT AND TREATED IN ACCORDANCE WITH THE RECOMMENDATIONS OF IS.435:2005
4. FENCE POST AND RAIL SHALL BE TREATED WITH PRESERVATIVE IN ACCORDANCE WITH THE REQUIREMENTS OF SERIES 300 OF THE SPECIFICATIONS FOR ROAD WORKS AND APPENDIX B OF IS. 435-1:2005
5. CONCRETE FOUNDATIONS TO POSTS SHALL BE PROVIDED WHERE STATED IN APPENDIX 1/3 OR AS DIRECTED BY THE ENGINEER.
6. WHERE SIDELONG GROUND SLOPES DOWN TOWARDS THE FENCE AT A SLOPE GREATER THAN 1:4, THEN THE PERMANENT FENCING POST HEIGHT SHALL BE INCREASED BY A MINIMUM OF 250mm AND AN ADDITIONAL RAIL ADDED

FIXING
FIXING IN ACCORDANCE WITH I.S. 435-3:2005, NOTES 13 AND 14 AND SECTION 4.4 OF I.S. 435-1, 2005



PLAN

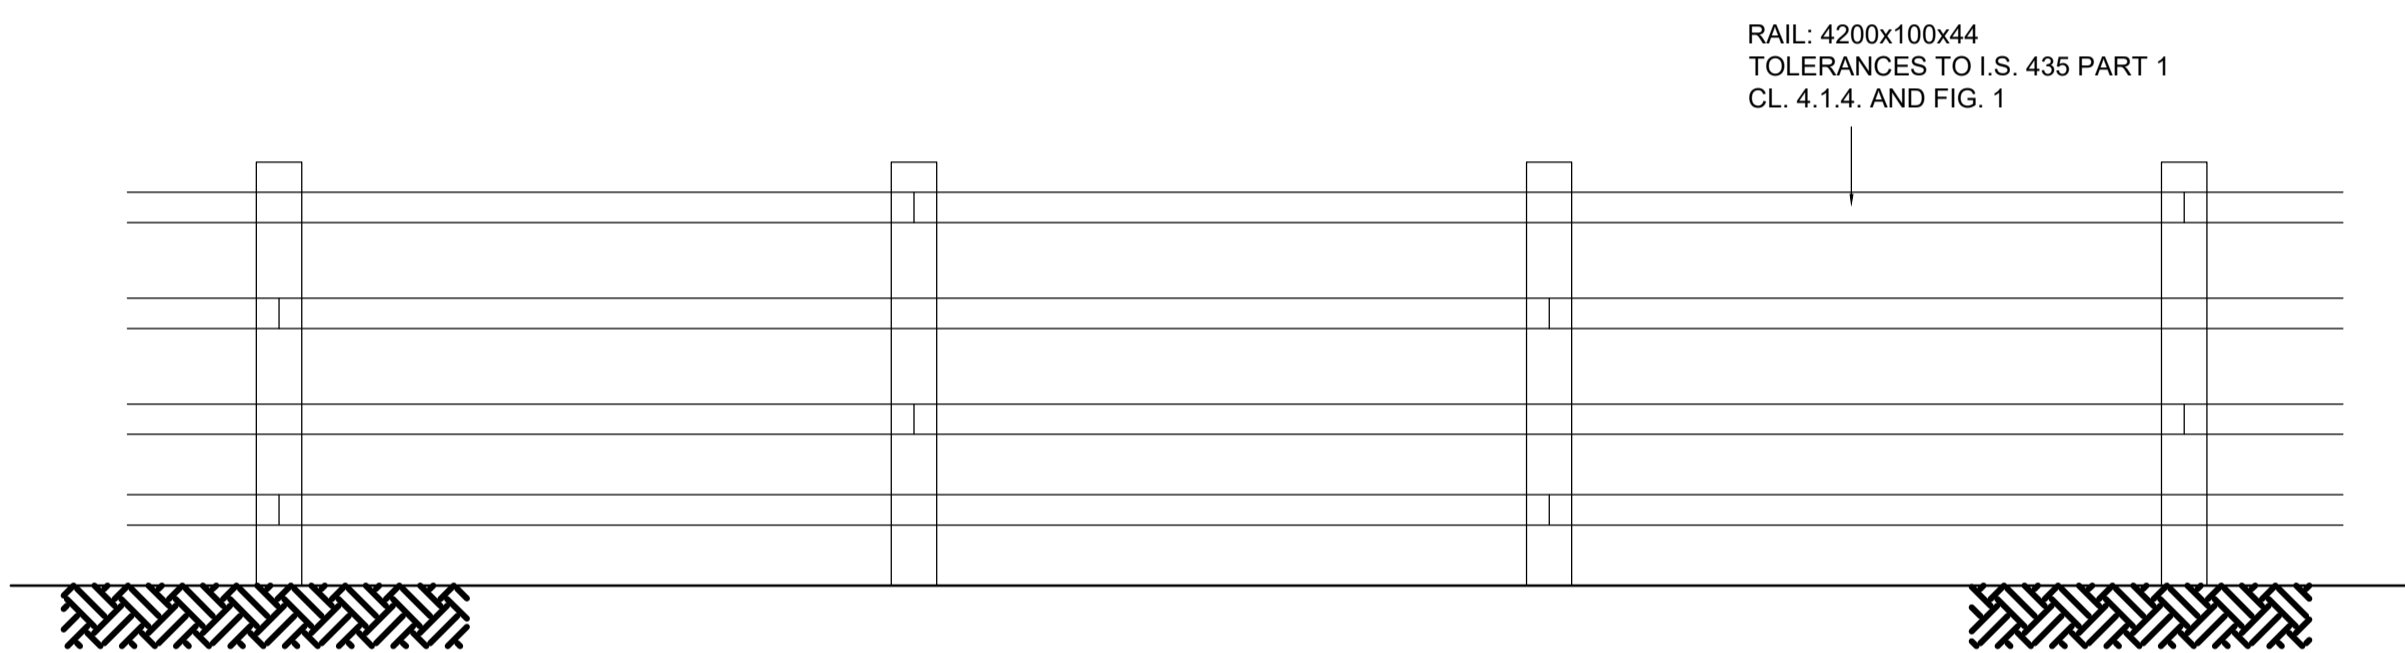

ELEVATION ROAD SIDE

TIMBER POST AND RAIL FENCE DETAIL
SCALE 1:25

NOTES

1. THIS DRAWING IS TO BE READ IN CONJUNCTION WITH ALL RELEVANT ENGINEER'S, ARCHITECT'S AND SPECIALIST'S DRAWINGS AND THE SPECIFICATION.
2. DO NOT SCALE FROM THIS DRAWING MANUALLY OR ELECTRONICALLY.

L01	13.07.23	FIRST ISSUE	JN	KS
Issue	Date	Description	Made	Checked

Drawing Status: **PLANNING**



Údarás Náisiúnta Iompair
National Transport Authority



Leitrim
County Council
Comhairle Chontae Liatroma

LEITRIM COUNTY COUNCIL
Park Lane House, Priests Lane, Carrick on
Shannon Co. Leitrim, N41 RX53
Tel: 071 9620005
Website: www.Leitrimcoco.ie

Section
**ROADS DEPARTMENT
ACTIVE TRAVEL**

Project
**PERMEABILITY LINK
CARA COURT & GLEN CARRICK**

Drawing Title
**CONSTRUCTION DETAILS
SHEET 2 OF 2**

Drawn/Design	JN/JN	Date	12.07.23	Scales	As Shown @ A1
Checked	KS	Approved	KS		As Shown @ A3

Drawing No. **LM23-0001-GEO_CS-00_ML_00-DR-CR-01_2** L01