



NOTES


1. THIS DRAWING IS TO BE READ IN CONJUNCTION WITH ALL RELEVANT ENGINEER'S, ARCHITECT'S AND SPECIALIST'S DRAWINGS AND THE SPECIFICATION.
2. DO NOT SCALE FROM THIS DRAWING MANUALLY OR ELECTRONICALLY.
3. ALL WORKS SHALL BE CONSTRUCTED IN ACCORDANCE WITH THE WORKS REQUIREMENTS.

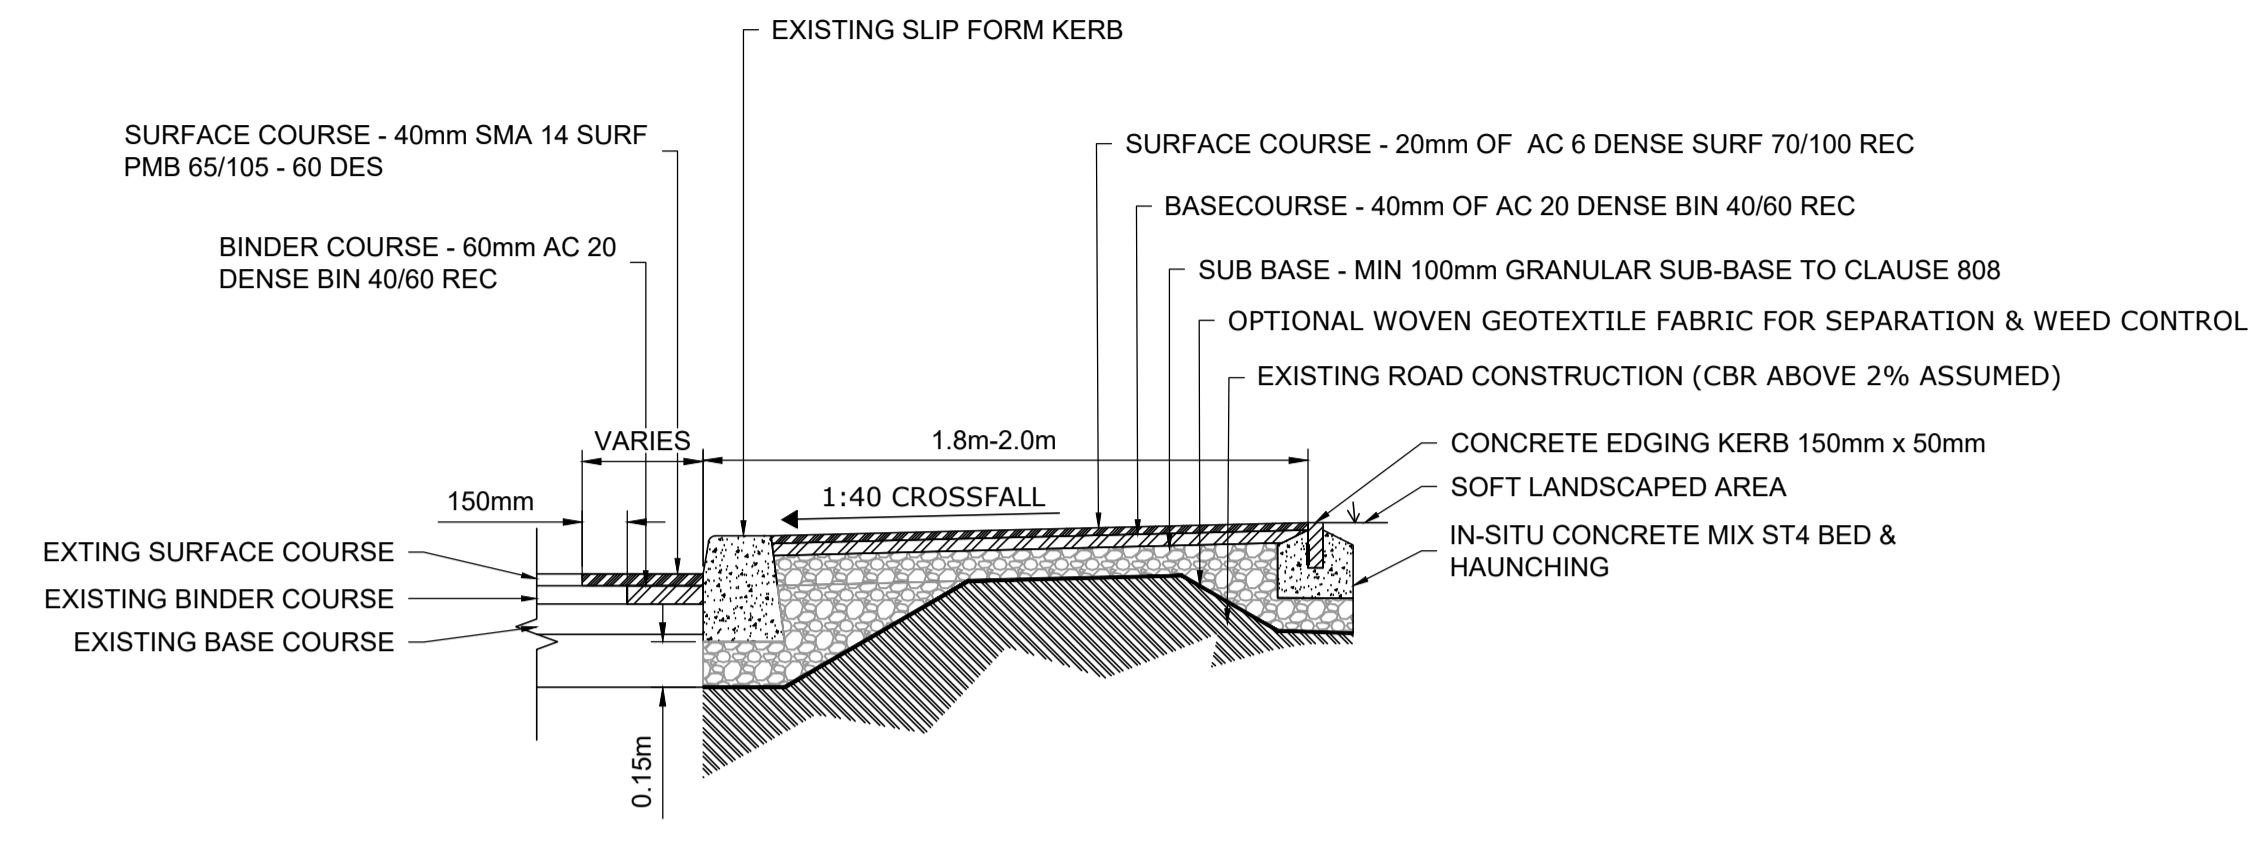

PEDESTRIAN ONLY FOOTPATH DETAIL
SCALE 1:25

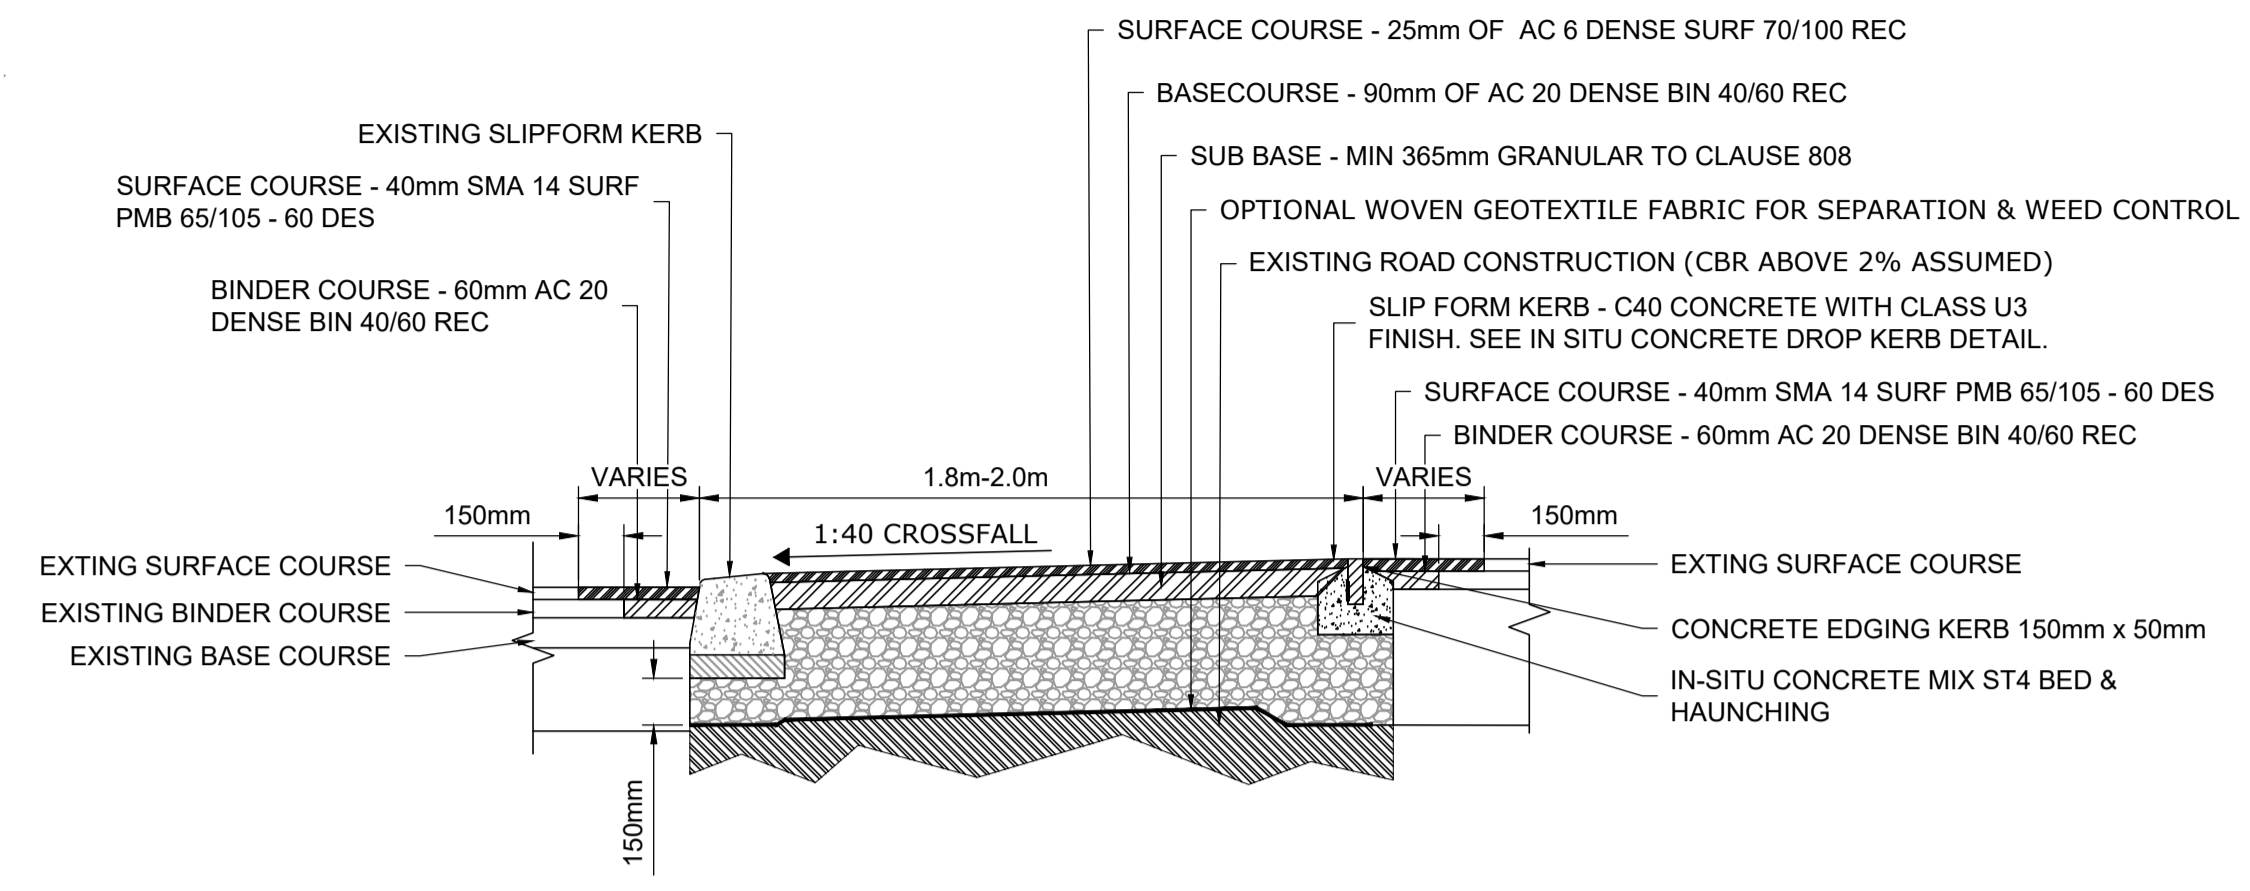

HEAVY VEHICLE FOOTPATH DETAIL
SCALE 1:25

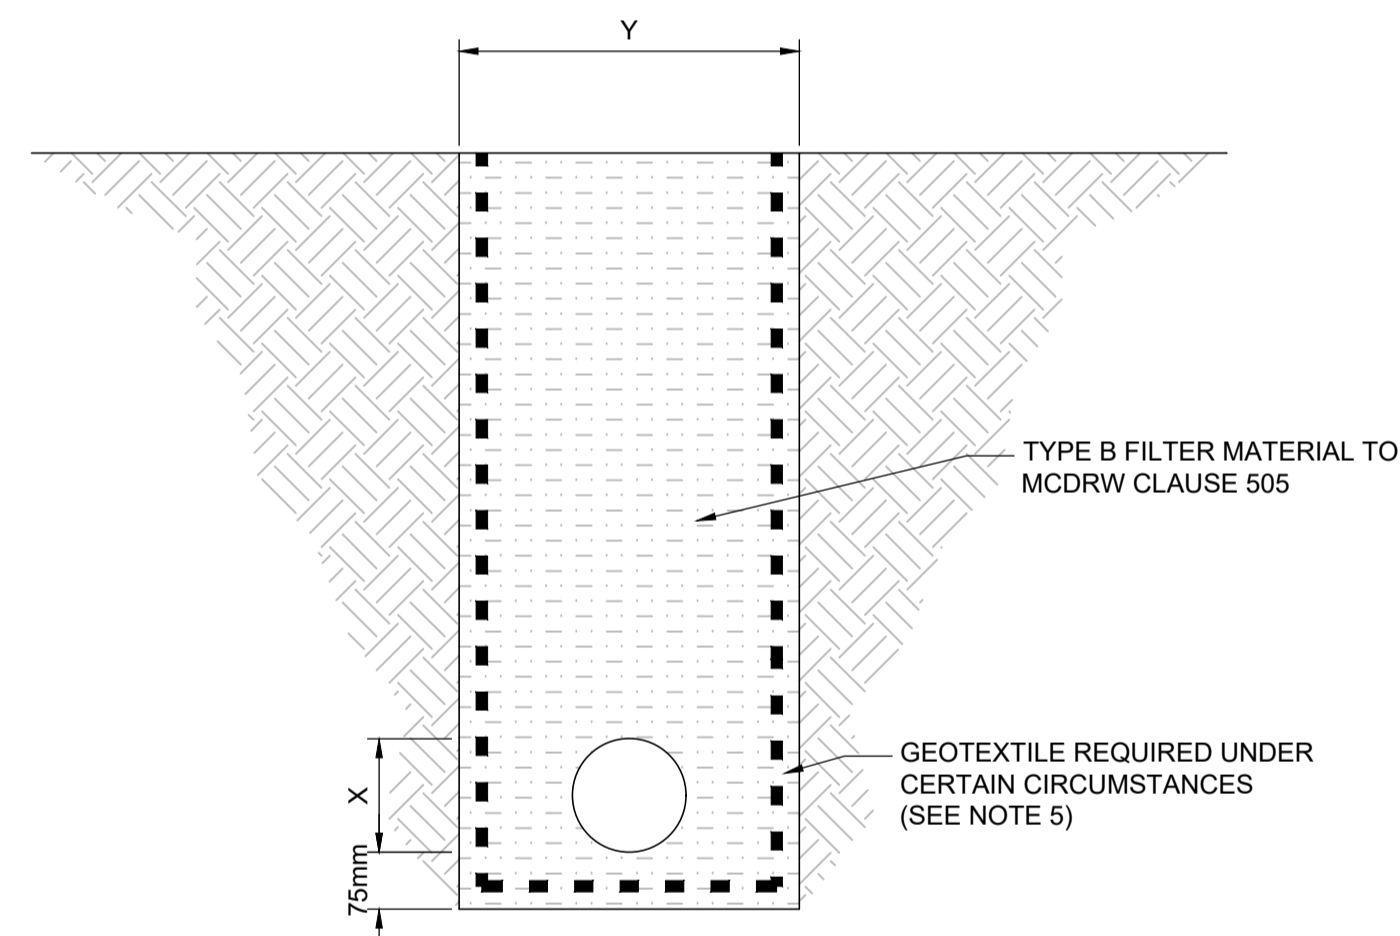

NOTES:

1. DIMENSION X IS THE EXTERNAL DIAMETER OF THE PIPE.
2. PIPES ARE TO BE LAID WITH SLOTS OR PERFORATIONS UPWARDS WHERE A CONCRETE BED IS USED
3. MINIMUM DRAIN WIDTH $Y=X+300$ FOR DRAINS EXCEEDING 1.5m COVER BELOW FINISHED LEVEL.
4. MAXIMUM PIPE DIAMETER TO BE 450mm.
5. GEOTEXTILE IS REQUIRED WHERE FILTER DRAINS ARE USED
 - (i) WITHIN SOIL TYPES WHERE WATER BEARING SANDS ARE USED
 - (ii) WITHIN CUT SECTIONS CONTAINING DRAINS TO CONTROL GROUNDWATER WHERE WATER BEARING SANDS OR SILTS ARE ENCOUNTERED.

FILTER DRAINS TRENCH AND BEDDING DETAILS
SCALE 1:10

Issue	Date	Description	Made	Checked
L03	19.04.23	DETAILS AMENDED	JN	ED
L02	22.03.23	FOOTPATH DETAIL AMENDED	JN	ED
L01	10.03.23	FIRST ISSUE	JN	ED

Drawing Status: **PLANNING**



Údarás Náisiúnta Iompair
National Transport Authority



Leitrim
County Council
Comhairle Chontae Liatroma

LEITRIM COUNTY COUNCIL
Park Lane House, Priests Lane, Carrick on Shannon Co. Leitrim, N41 RX53
Tel: 071 9620005
Website: www.Leitrimcoco.ie

Section
ROADS DEPARTMENT
ACTIVE TRAVEL

Project
FOOTPATH LINK, DOWRA ROAD,
DRUMSHANBO, CO. LEITRIM

Drawing Title
CONSTRUCTION DETAILS

Drawn/Design	JN/JN	Date	10.03.23	Scales	As Shown @ A1
Checked	KS	Approved	ED		As Shown

Drawing No. **LM23-0002-GEO_CS-00_ML_00-DR-CR-01_1** Rev **L03**