


KEYPLAN not to scale

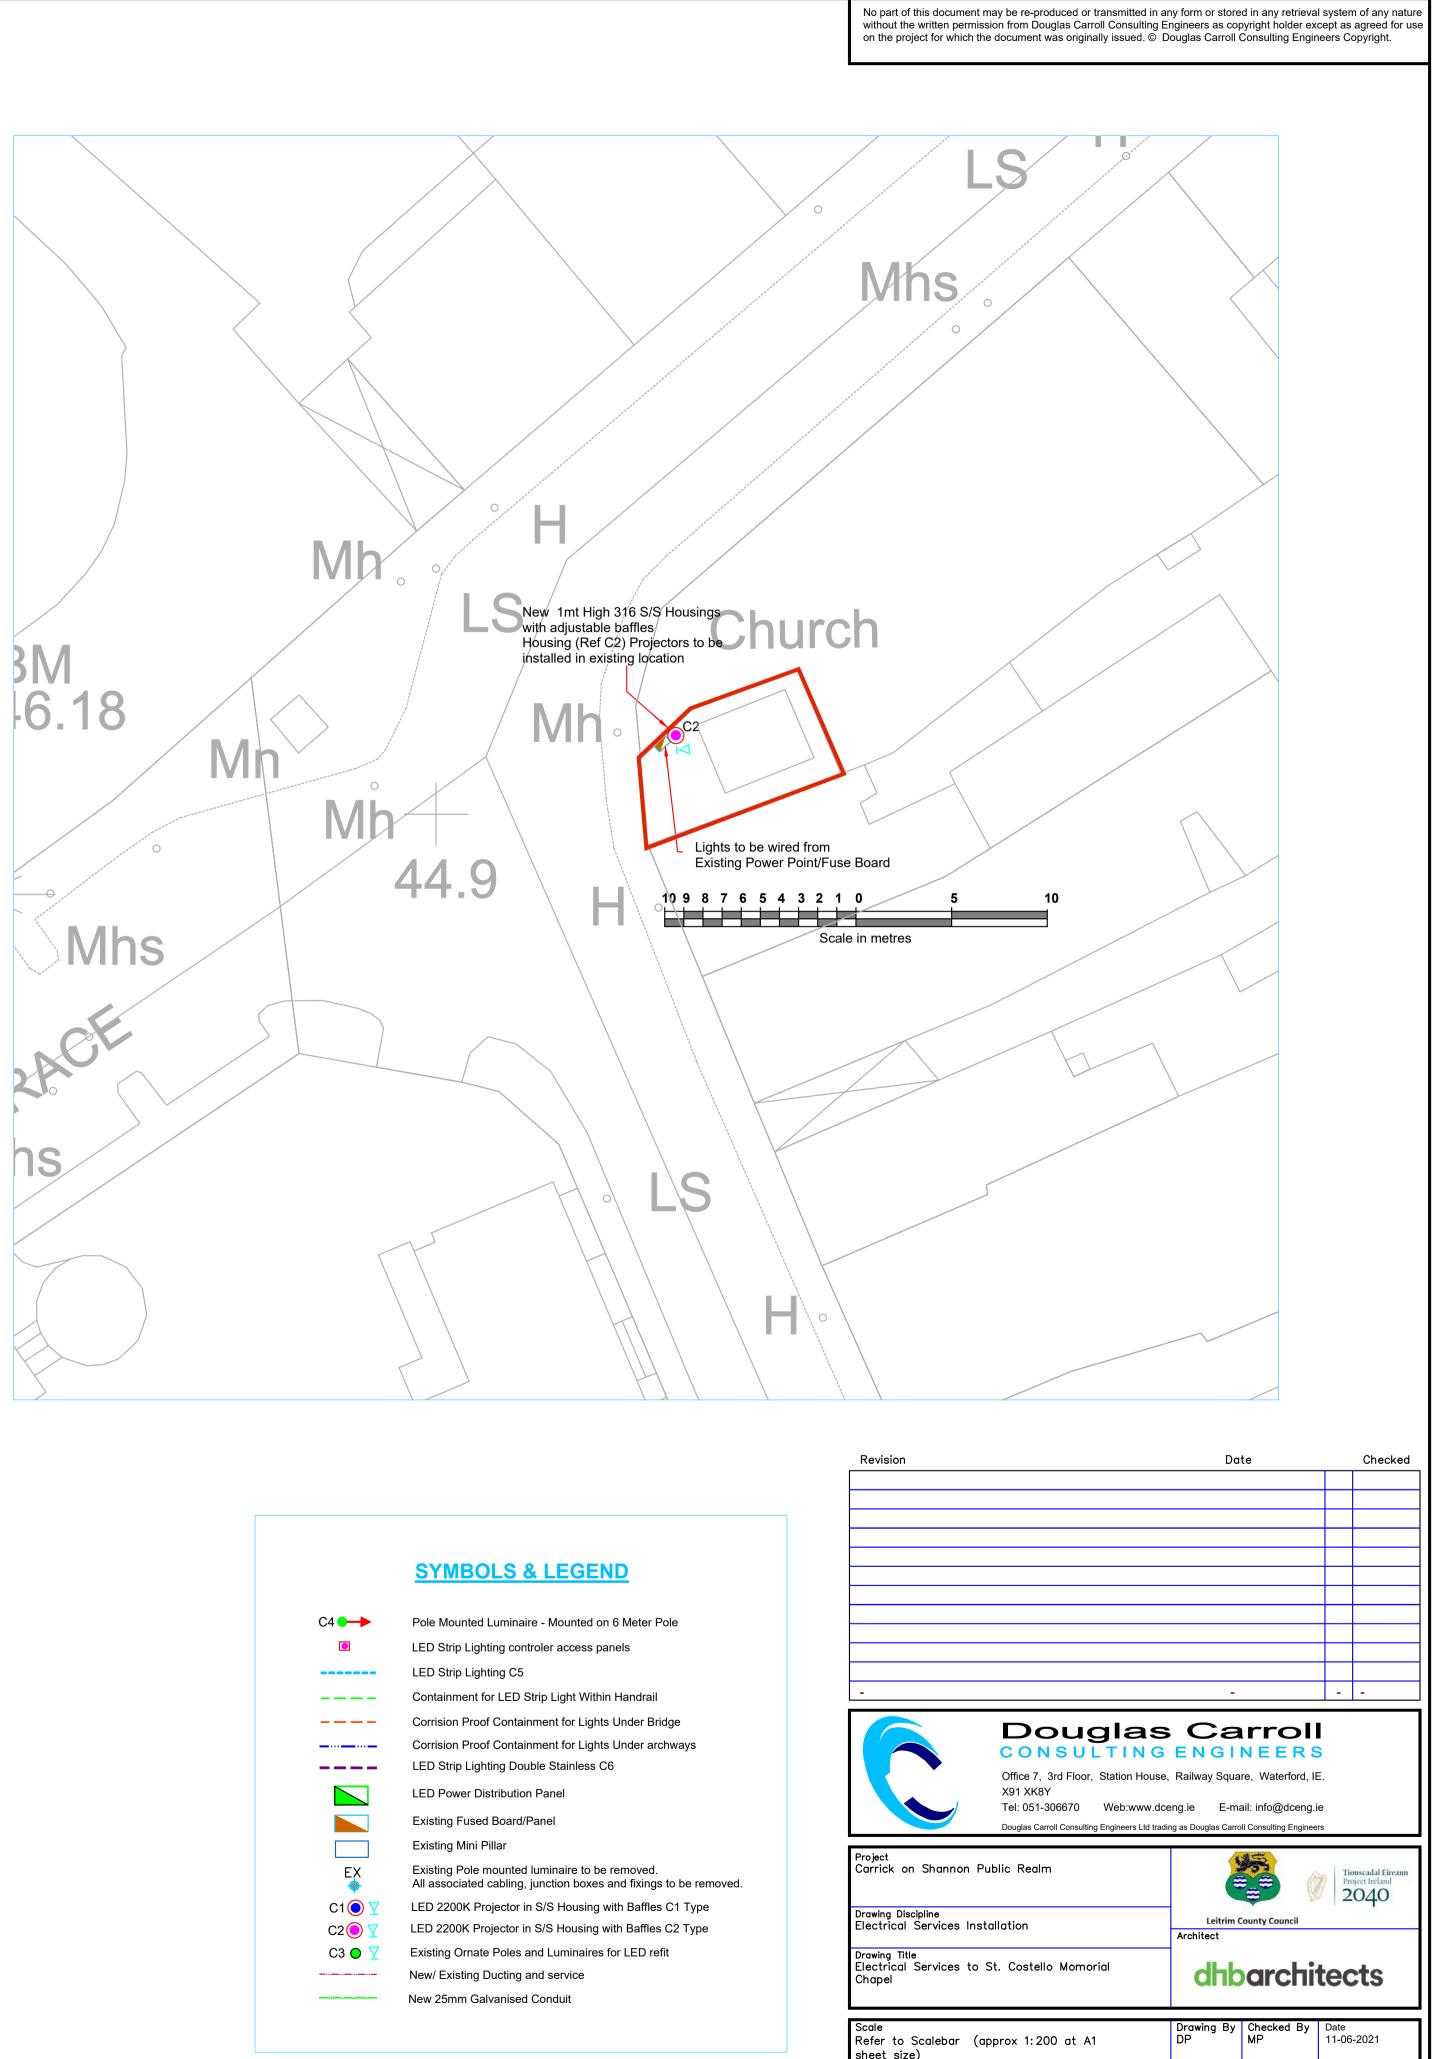

	SYMBOLS & LEGEND
C4 🗕 🔶	Pole Mounted Luminaire - Mounted on 6 Meter Pole
	LED Strip Lighting controler access panels
	LED Strip Lighting C5
	Containment for LED Strip Light Within Handrail
	Corrision Proof Containment for Lights Under Bridge
	Corrision Proof Containment for Lights Under archways
	LED Strip Lighting Double Stainless C6
	LED Power Distribution Panel
	Existing Fused Board/Panel
	Existing Mini Pillar
EX 🚸	Existing Pole mounted luminaire to be removed. All associated cabling, junction boxes and fixings to be ren
C1 🚫 🍸	LED 2200K Projector in S/S Housing with Baffles C1 Type
C2 💽 🍸	LED 2200K Projector in S/S Housing with Baffles C2 Type
C3 🔵 🍸	Existing Ornate Poles and Luminaires for LED refit
	New/ Existing Ducting and service
	New 25mm Galvanised Conduit

Scale Refer to Scalebar (approx 1:200 at A1 sheet size) Drawing Number **W1906.4-E111** Revision Stage -

Information