




Section A-A

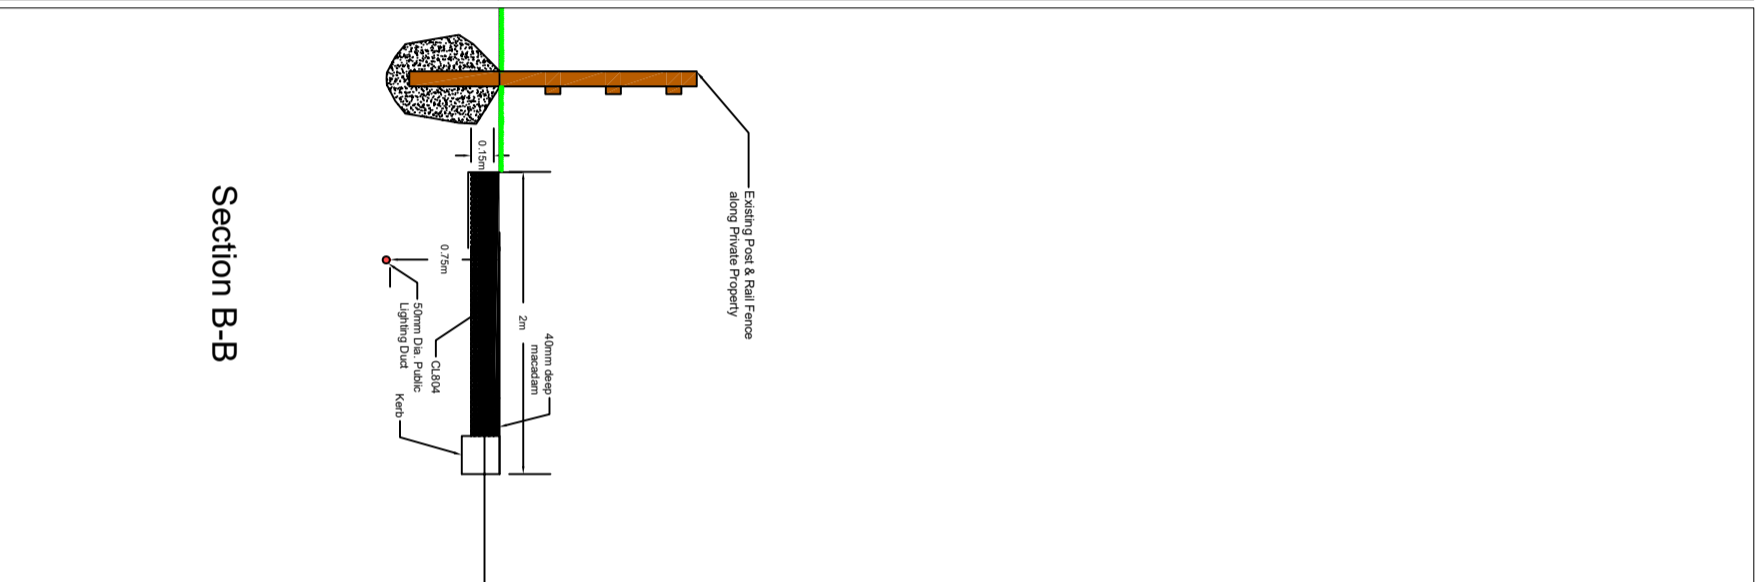

Section B-B

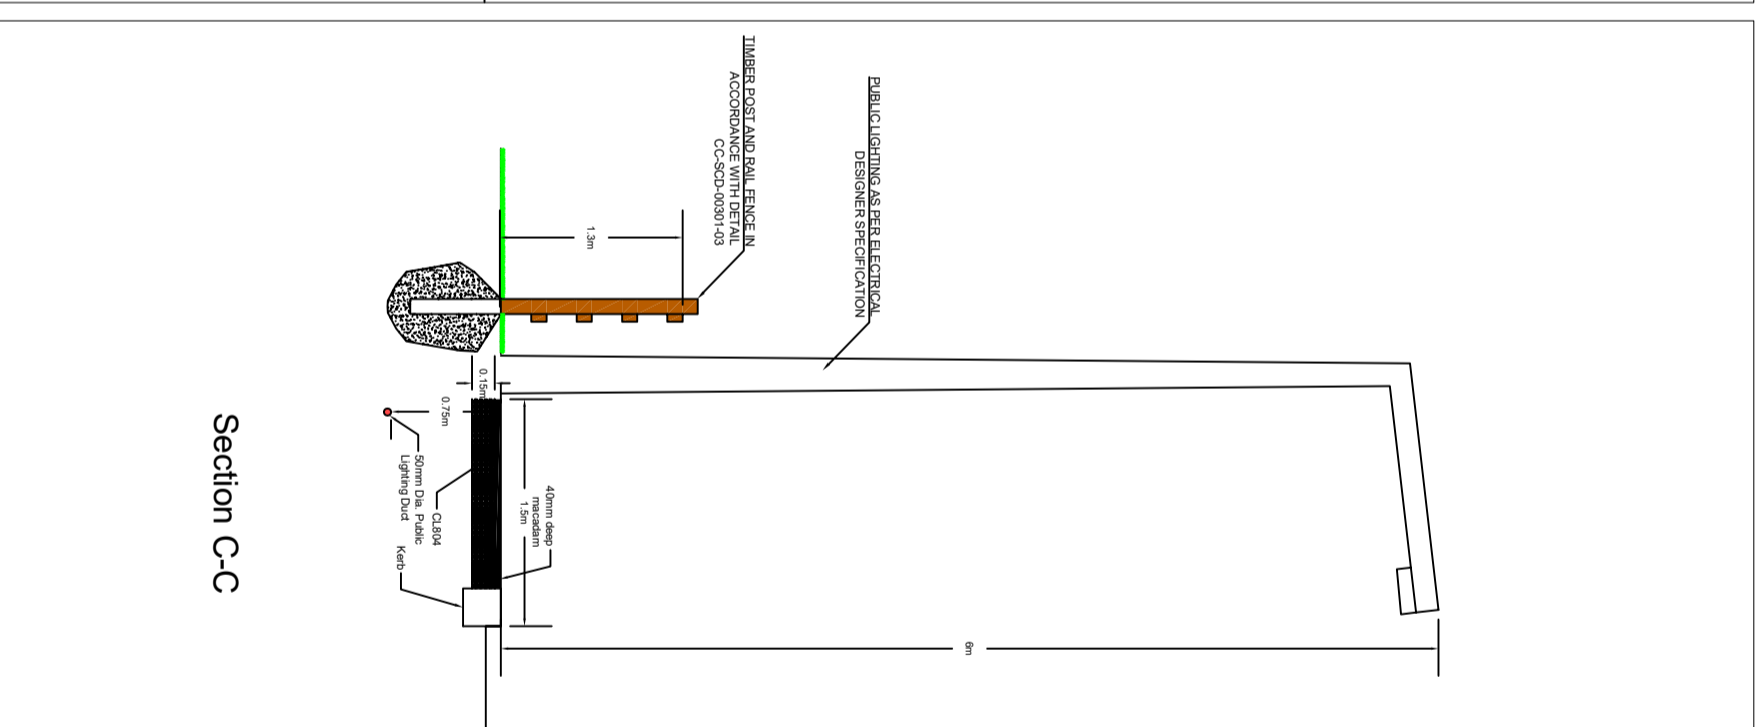

Section C-C

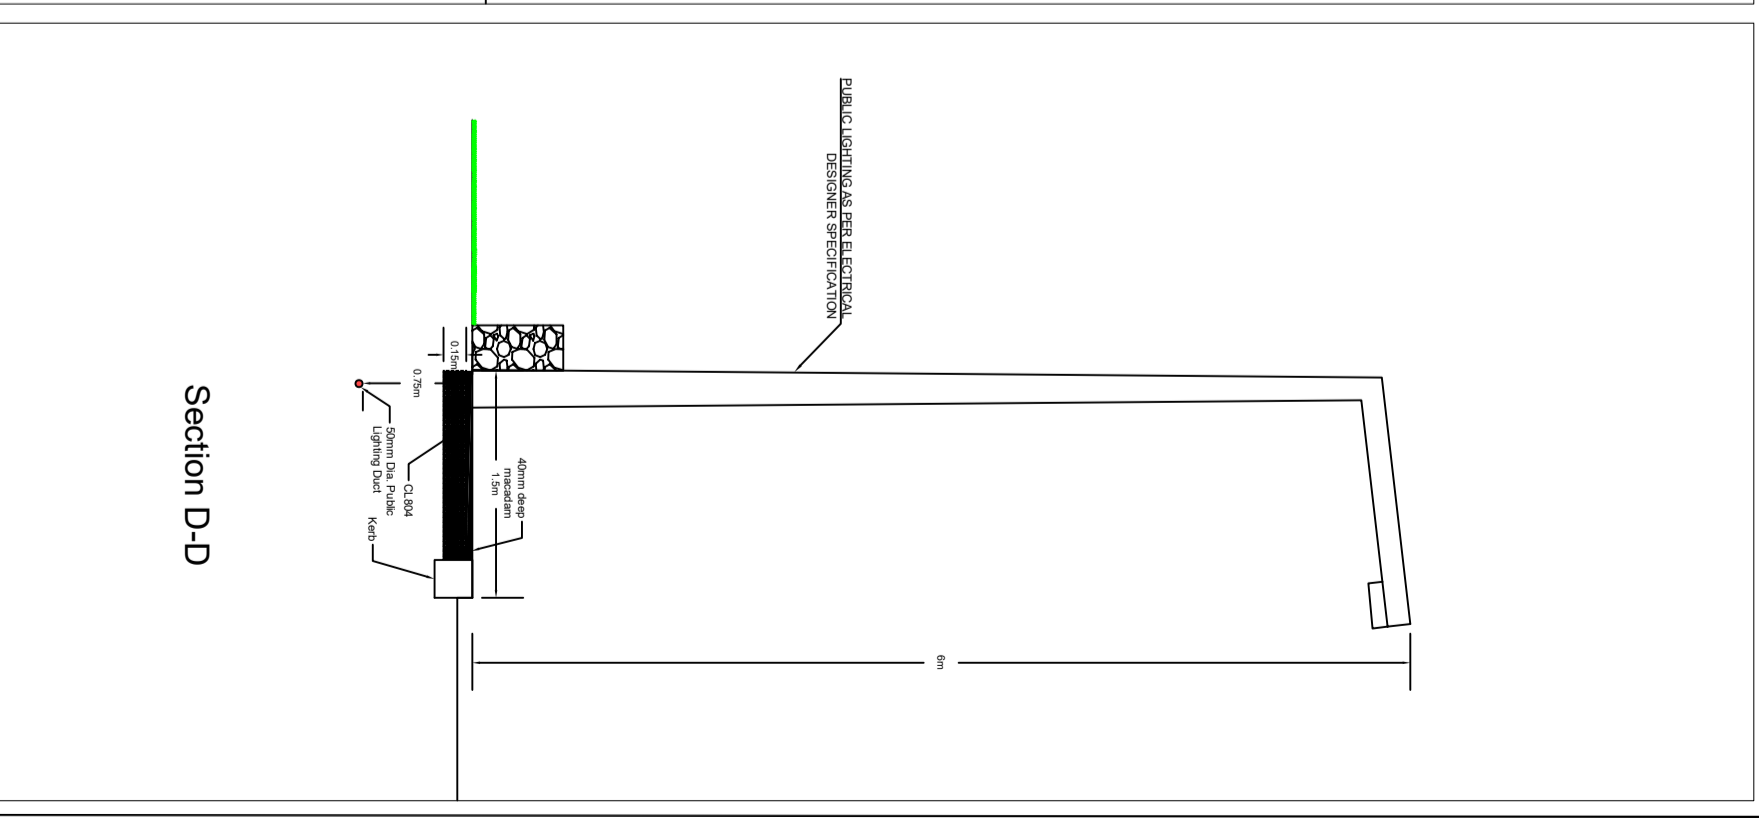

Section D-D

Leitrim County Council
 Director of Services
 Mr. Joseph Gilhooly
 Áras an Chontae
 Carrick-on-Shannon
 Co. Leitrim
 Tel: 071 9620005

REV:	DATE:	AMENDMENT:

Project		Title	
Proposed Footpath Development at Jamestown, Co Leitrim		Footpath Sections	
Component	Date	Scale	Revision
Map	13/01/2022	1:50	JTY-005
Design	Drawn	Checked	Revision:
RF	RF	PMS	0

