


FFL 47m

Room Schedule Ground Floor	
Name	Area
Sports Hall	1132.8 m ²
Storage	58.571 m ²
Circulation	54.794 m ²
WC	26.88 m ²
Office	161.701 m ²
Circulation	101.359 m ²
Foyer	Redundant Room
Physio Room	31.874 m ²
Plant	22.7 m ²
Kitchen	26.654 m ²
16p Changing Room	31.683 m ²
16p Changing Room	27.659 m ²
16p Changing Room	27.659 m ²
16p Changing Room	28.903 m ²
Officials	15.602 m ²
Officials	16.157 m ²
WC	5 m ²
WC	28.586 m ²
Storage	42.364 m ²
Grand total: 19	1840.946 m ²

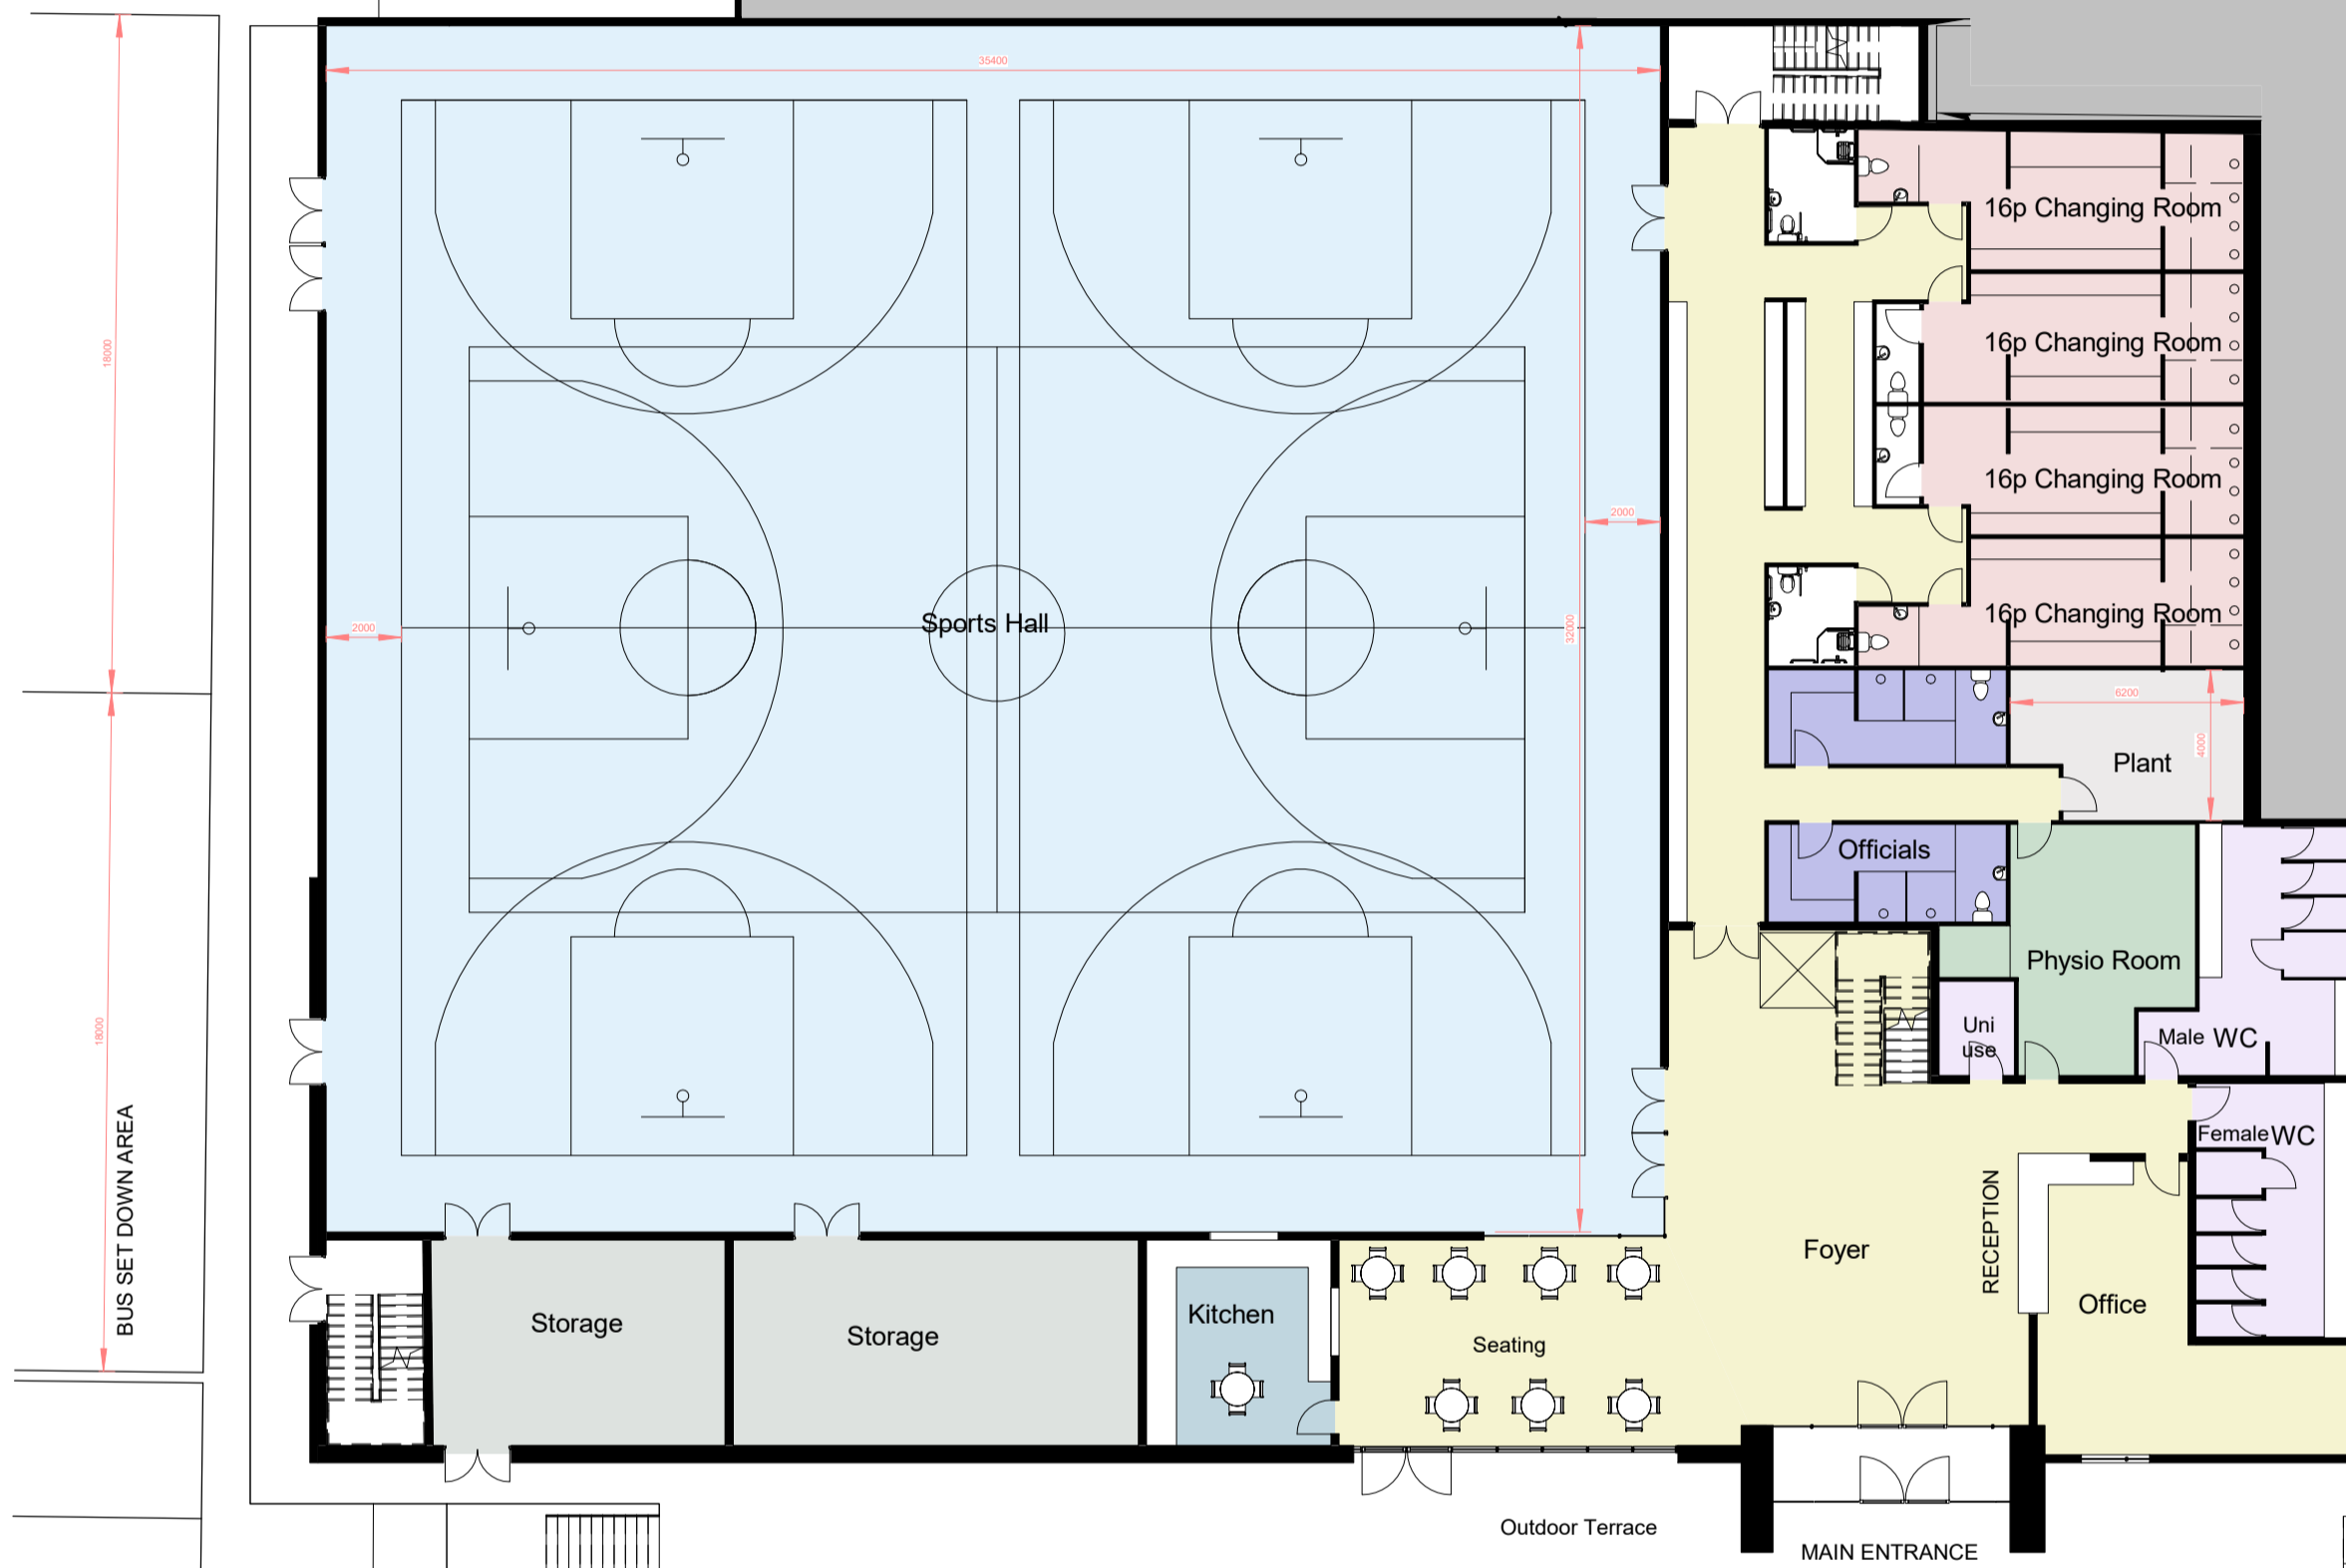

BUS SET DOWN AREA

MAIN ENTRANCE

FFL 47m

8 LANE 400m RUNNING TRACK WITH INTERNAL GRASS PITCH

FFL 47m

LEVEL 1 48mOD SRC CENTRE
SCALE: 1: 200

- Notes:**
- The drawing is the property of Collins Boyd Engineering Ltd. It is a confidential document and shall not be copied, used or in any way disclosed without prior written consent.
 - DO NOT SCALE. See legend dimensions only. In sheet, and all dimensions, but not the location of the dimensions, are to be used for construction.
 - All works to be carried out in accordance with the current standards and building regulations.
 - Client are obliged to forward a commencement notice to the local authority at least 10 days prior to the commencement of any work on site.
 - Contractors to be advised responsibility of any discrepancies arise and promptly.

NOT FOR CONSTRUCTION

THIS DRAWING IS FOR PRE-PLANNING PURPOSES ONLY

Revisions

Rev	Date	Description	Issued By

Client: SRC

collinsboyd
CONSTRUCTION CONSULTANTS

Gateway Road
Roscommon
Co. Roscommon
F42 V344

Phone: 090 6634421
Fax: 090 6634423
Email: info@collinsboyardeng.com

Job Title: Shannonside Recreational Centre

Drawing Title: 003 SRC Centre Plan Level 1

Status: PRE-PLANNING
 Date: 28.01.2021
 Scale: 1: 200
 Drawn by: BJV

JOB No. 20.153
 DESG. No. 003
 REV. BJV