
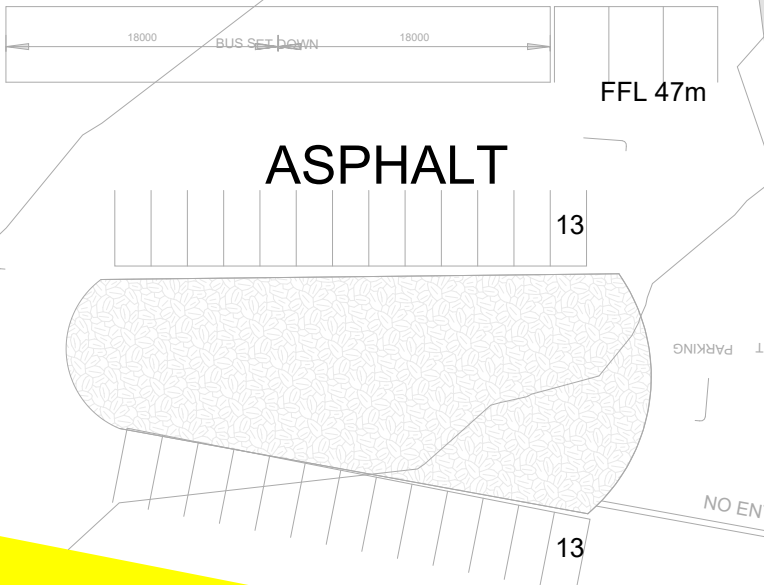
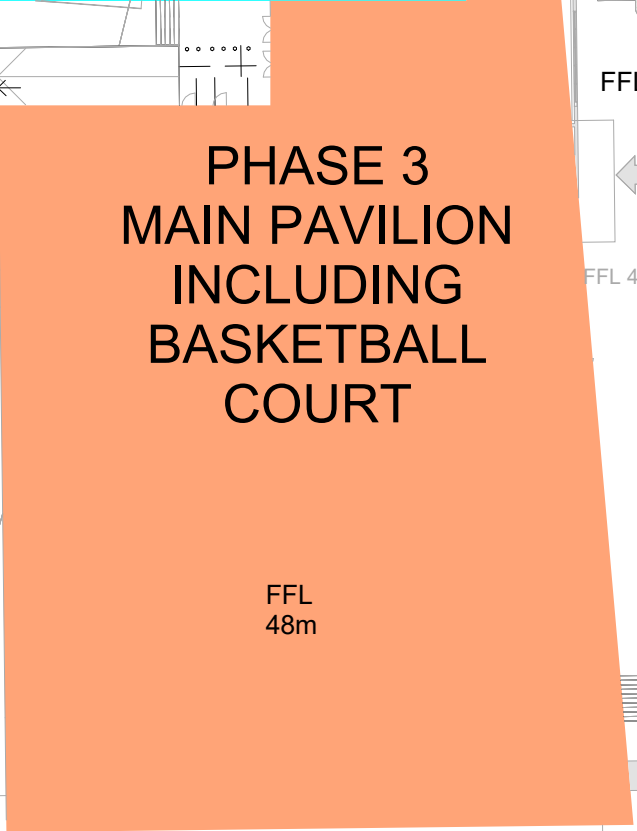
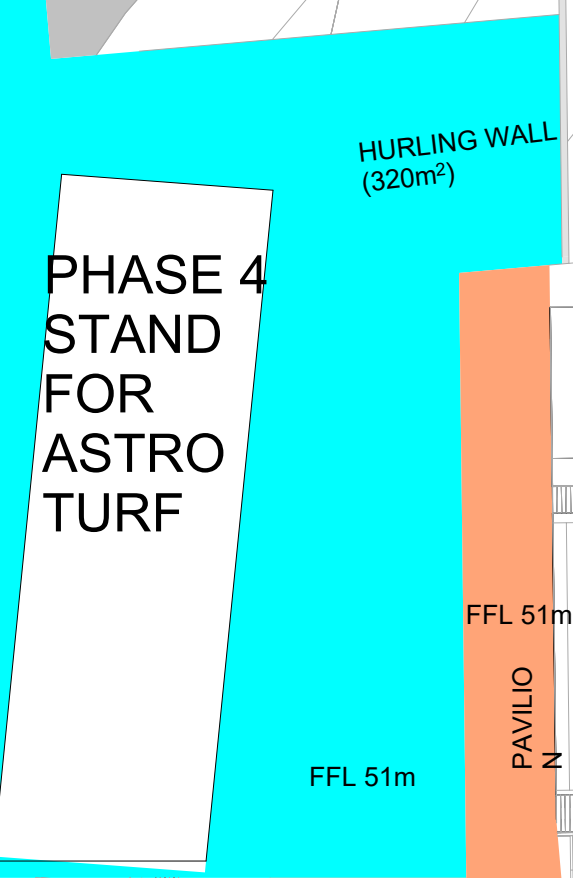


DRUMMA

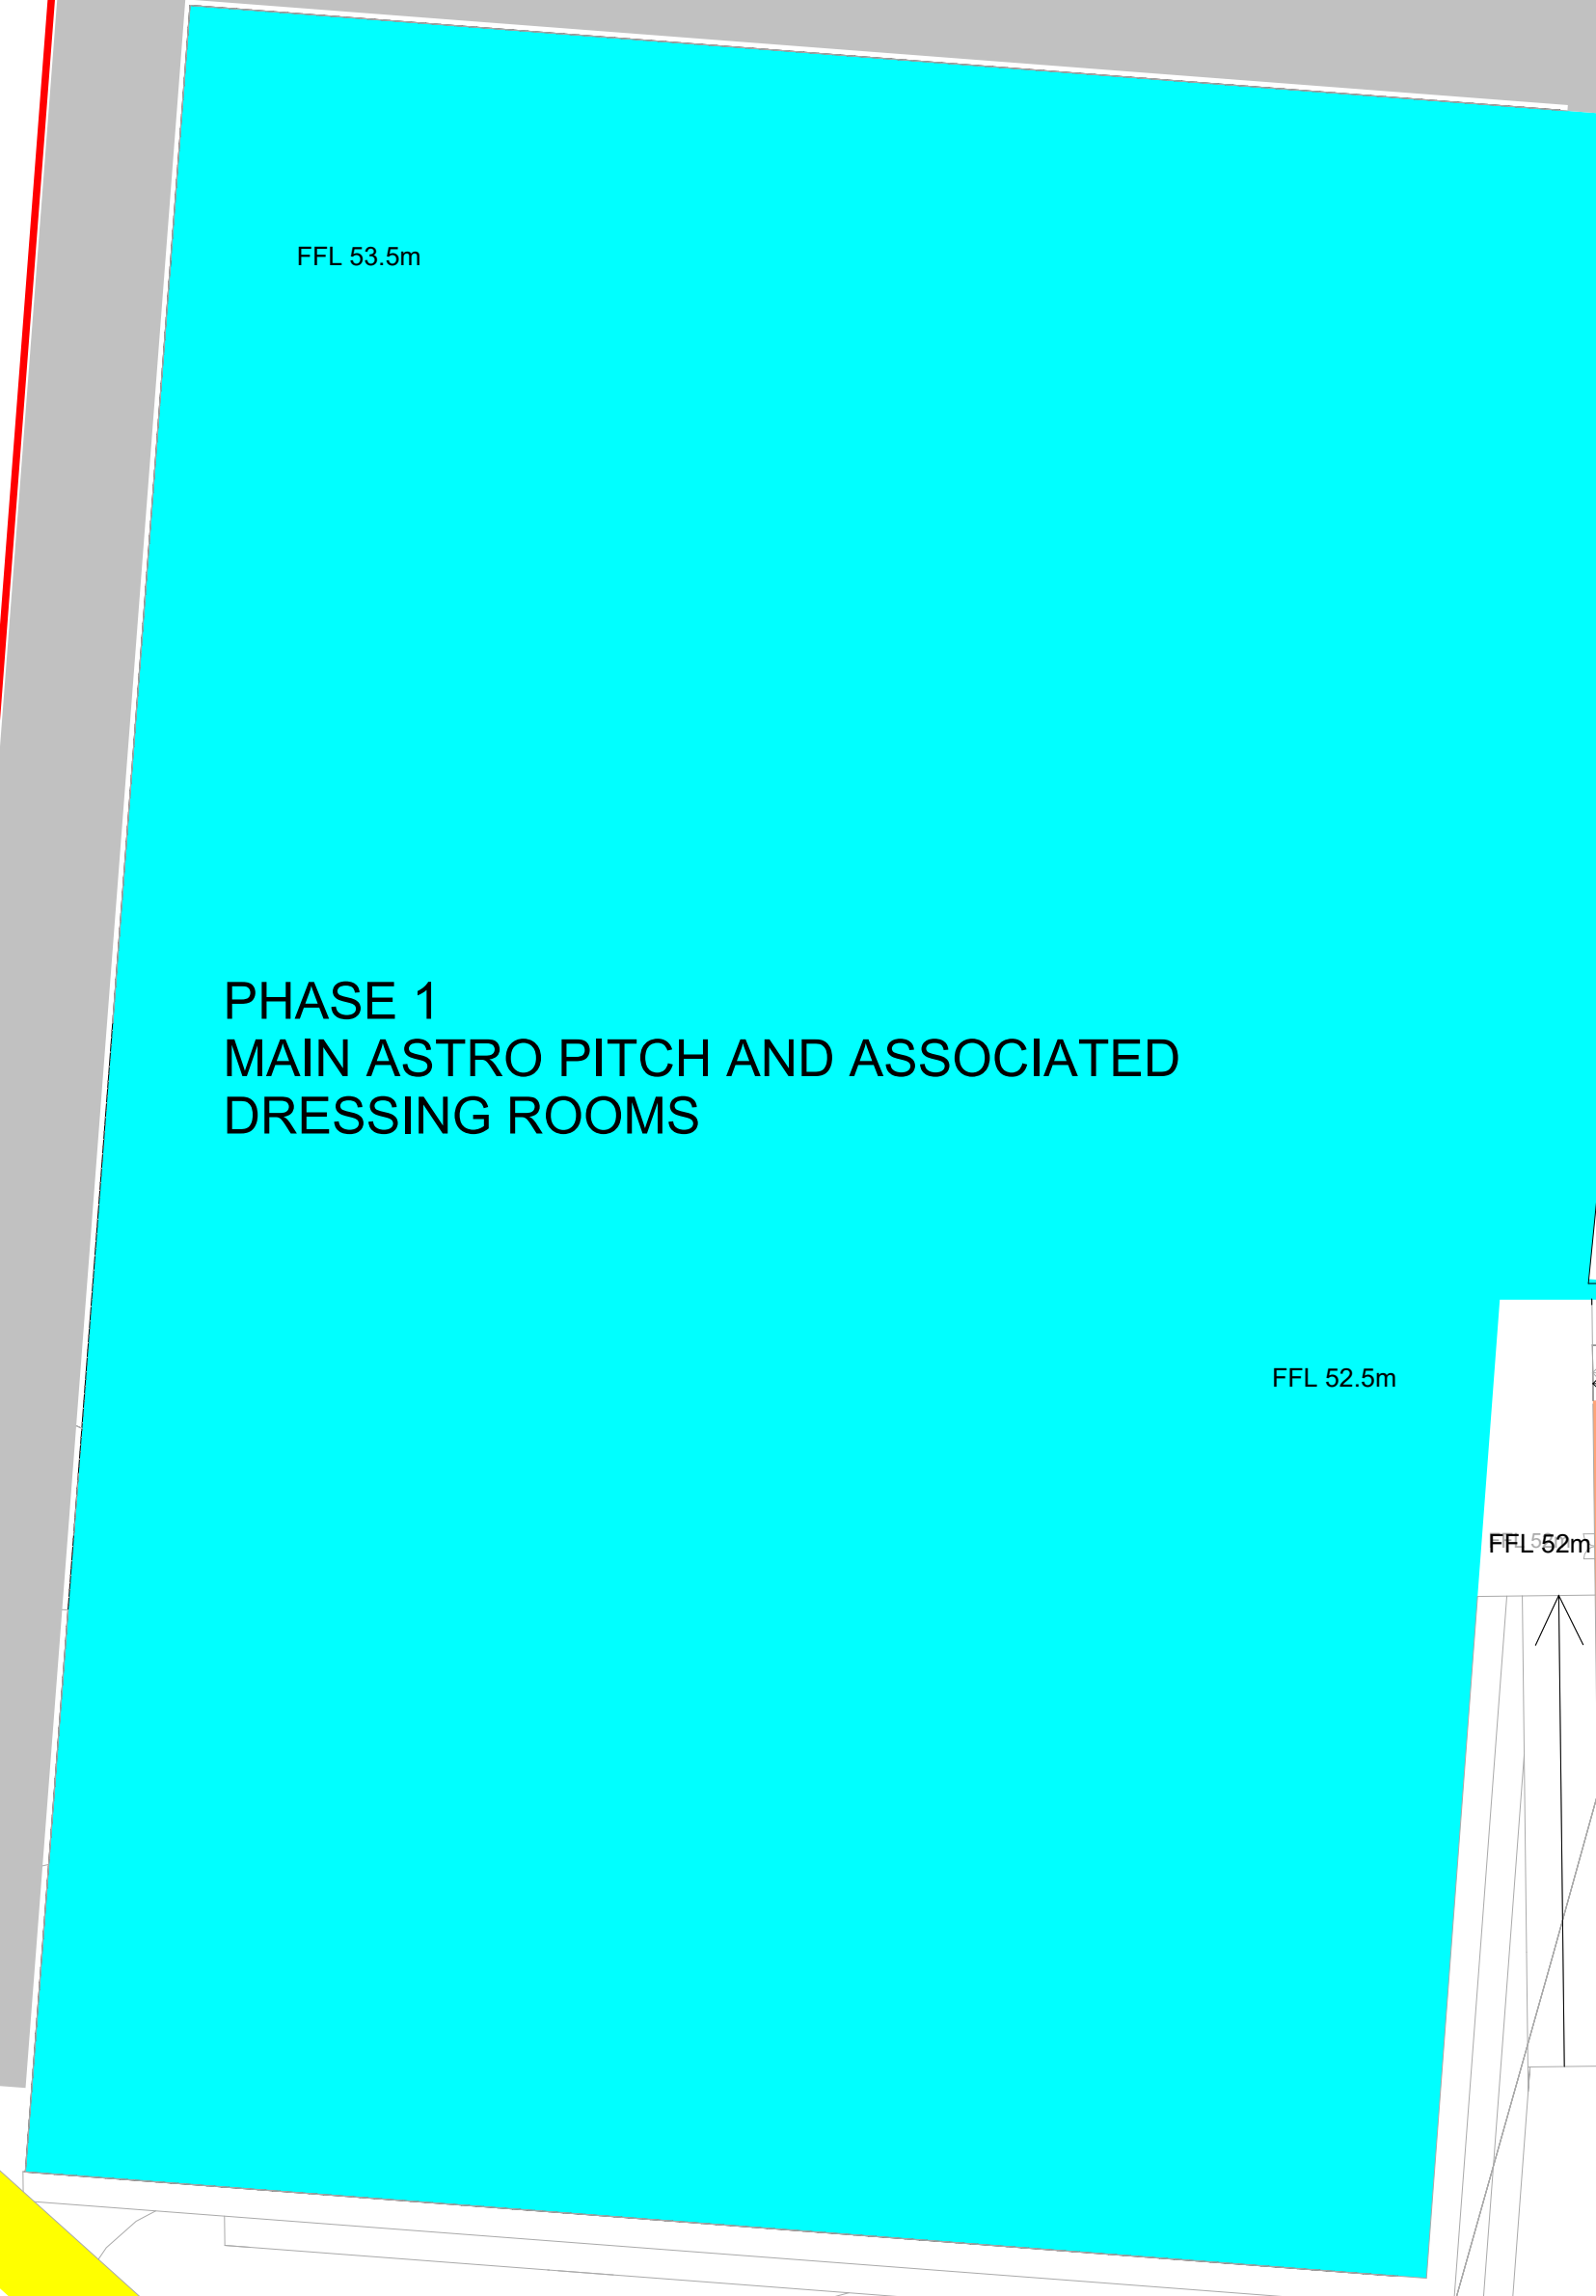

PHASING PLAN

SCALE: 1 : 500

- Notes:**
- The drawing is the copyright of Collins Boyd Engineering Ltd. It is a confidential document and must not be copied, used or in any way disclosed without prior written permission.
 - DO NOT SCALE. Use the measurements only. If in doubt, ask the designer to be fixed by construction or site survey.
 - All works to be carried out in accordance with the current standards and building regulations.
 - Client is advised to forward a copy of this drawing to the local authority at least 10 days prior to the commencement of any works on site.
 - Consent is to be obtained in accordance with any applicable laws and regulations.

NOT FOR CONSTRUCTION

THIS DRAWING IS FOR PLANNING PURPOSES ONLY

Revisions			
Rev	Date	Description	Issued by

Client: SRC

collinsboyd
Engineering & Architecture

Galway Road
Roscommon
Co. Roscommon
F42 V344

Phone: 090 6634421
Fax: 090 6634423
Email: info@collinsboydeng.com

Job Title: Shannonside Recreational Centre

Drawing Title: 010 Phasing Plan

Status: PLANNING
 Date: 04/01/2022
 Scale: 1 : 500
 Drawn by: SH

JOB No.	DRG No.	REV.
20.153	010	