




1 Signage Details Type 1
1:20

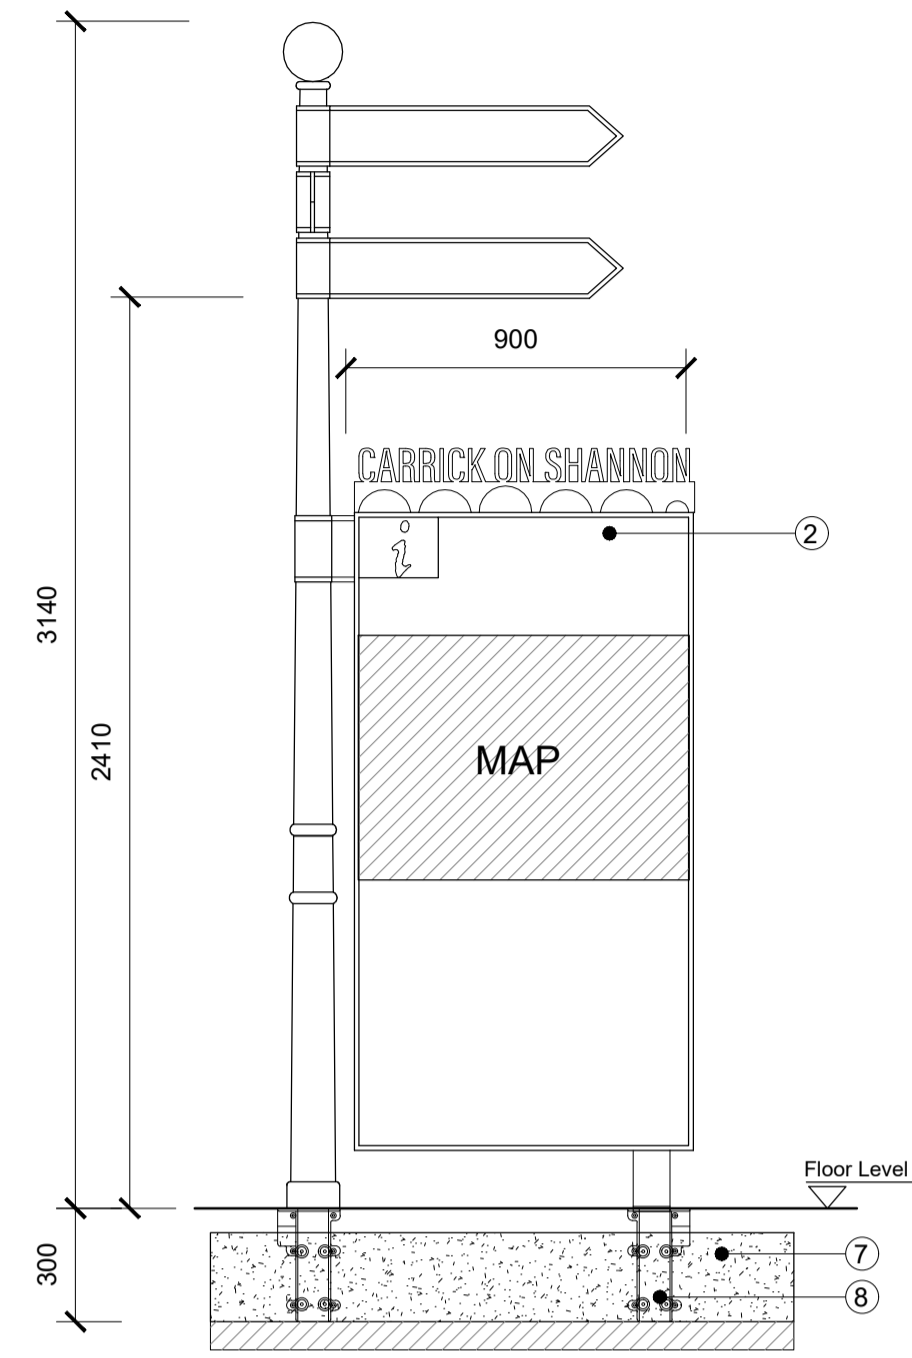


2 Signage Details Type 2
1:20

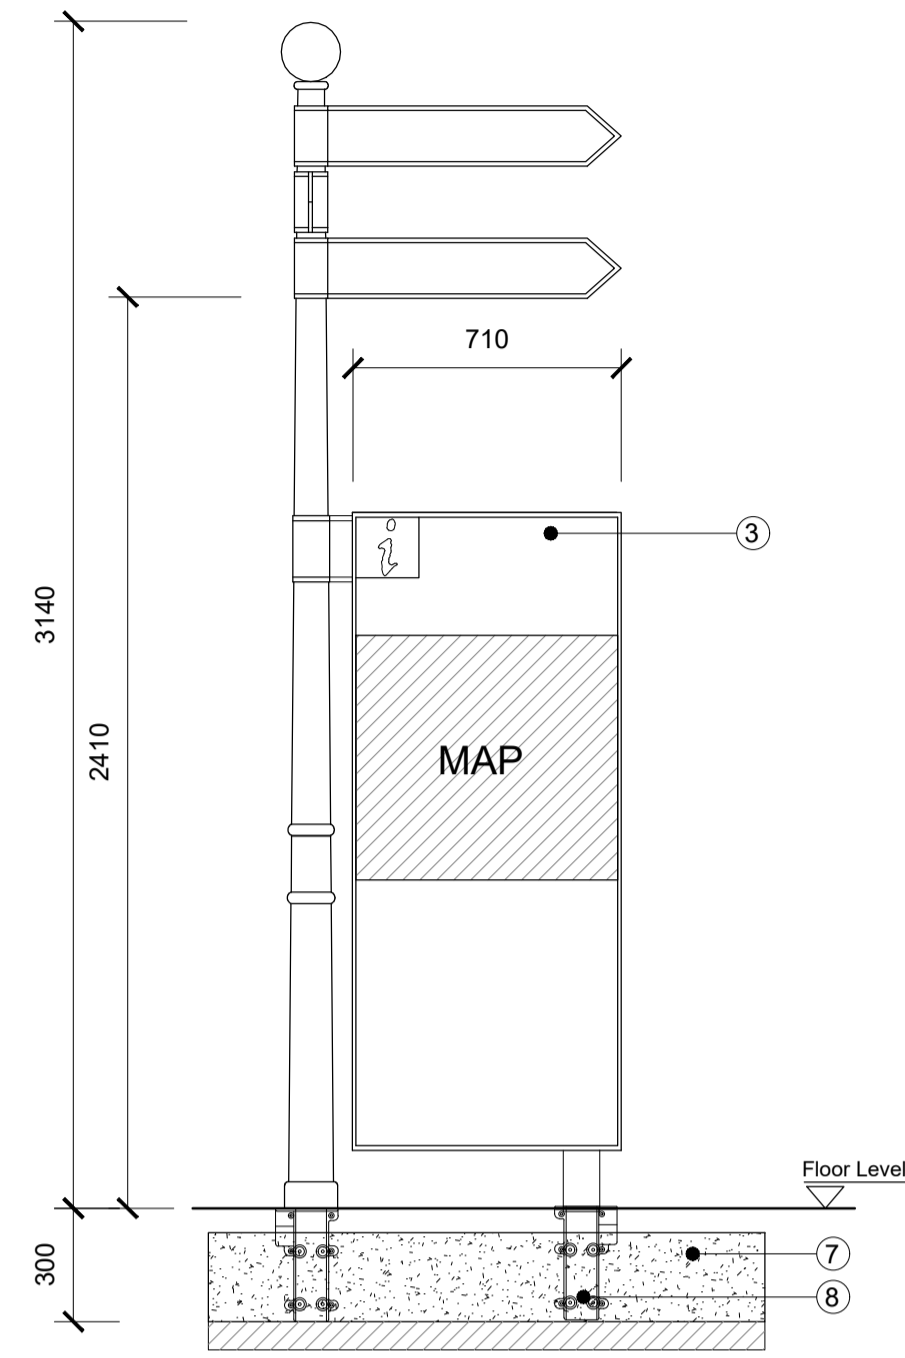

3 Signage Details Type 3
1:20


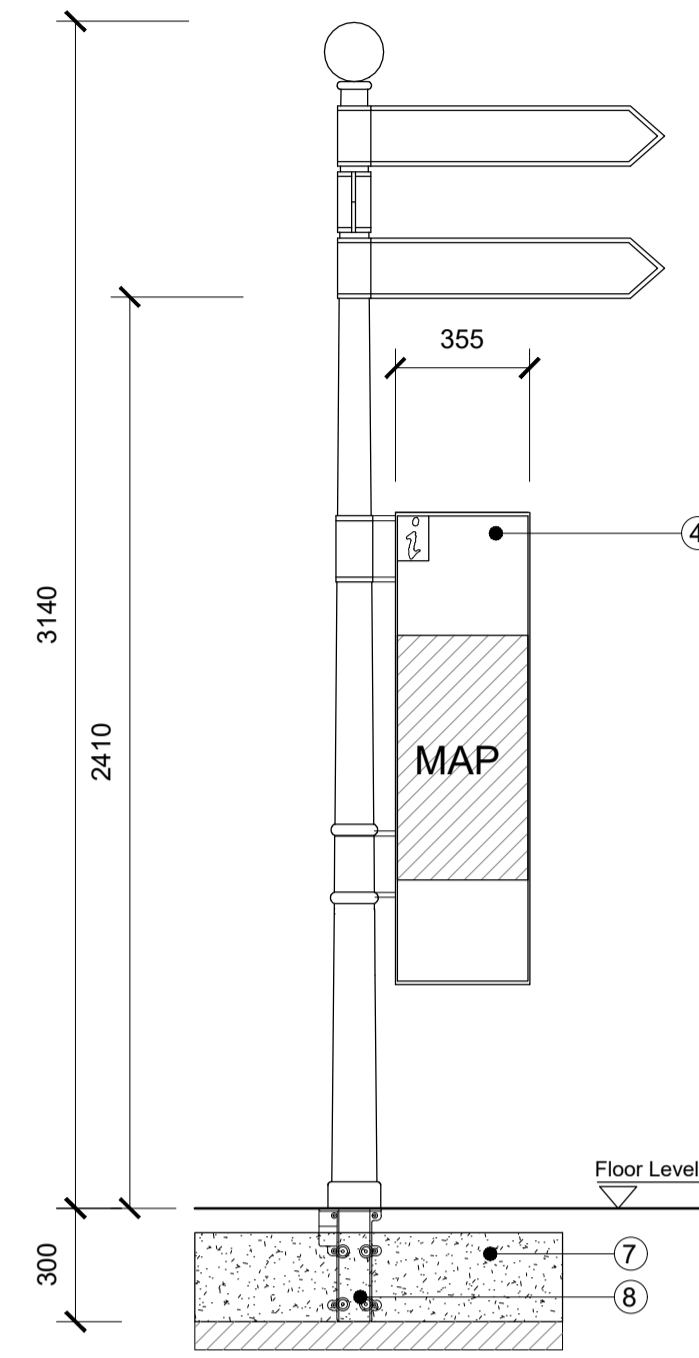


4 Signage Details Type 4
1:20

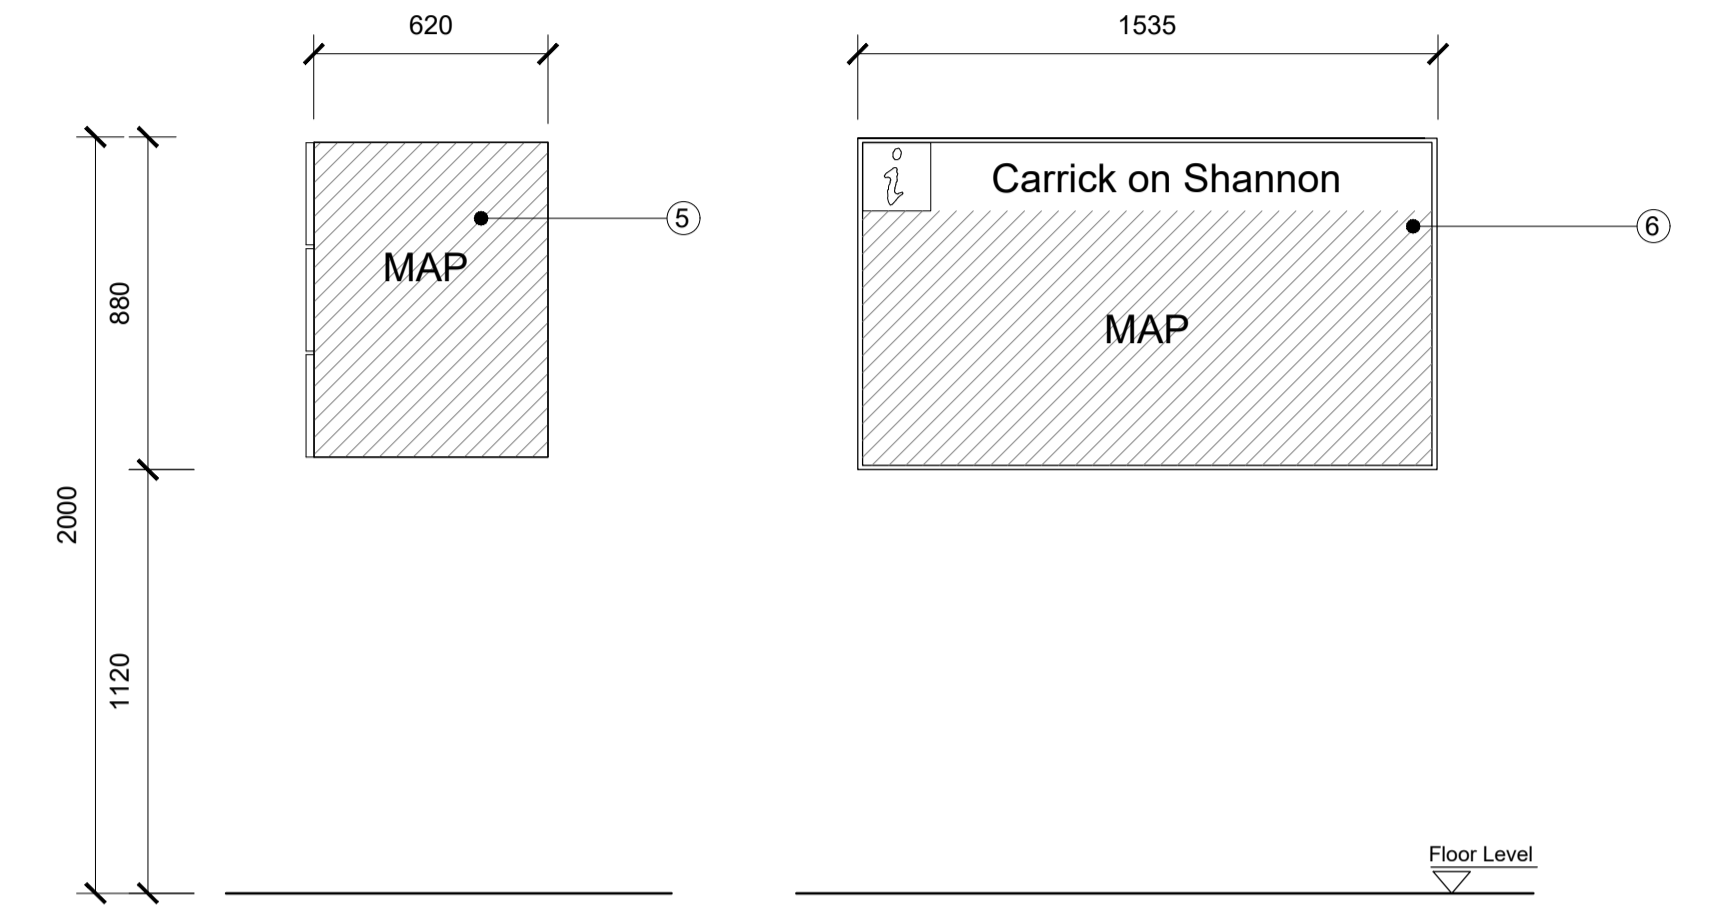

5 Signage Details Type 2 Wall Mounted
1:20


6 Wall Mounted Signage Details
1:20

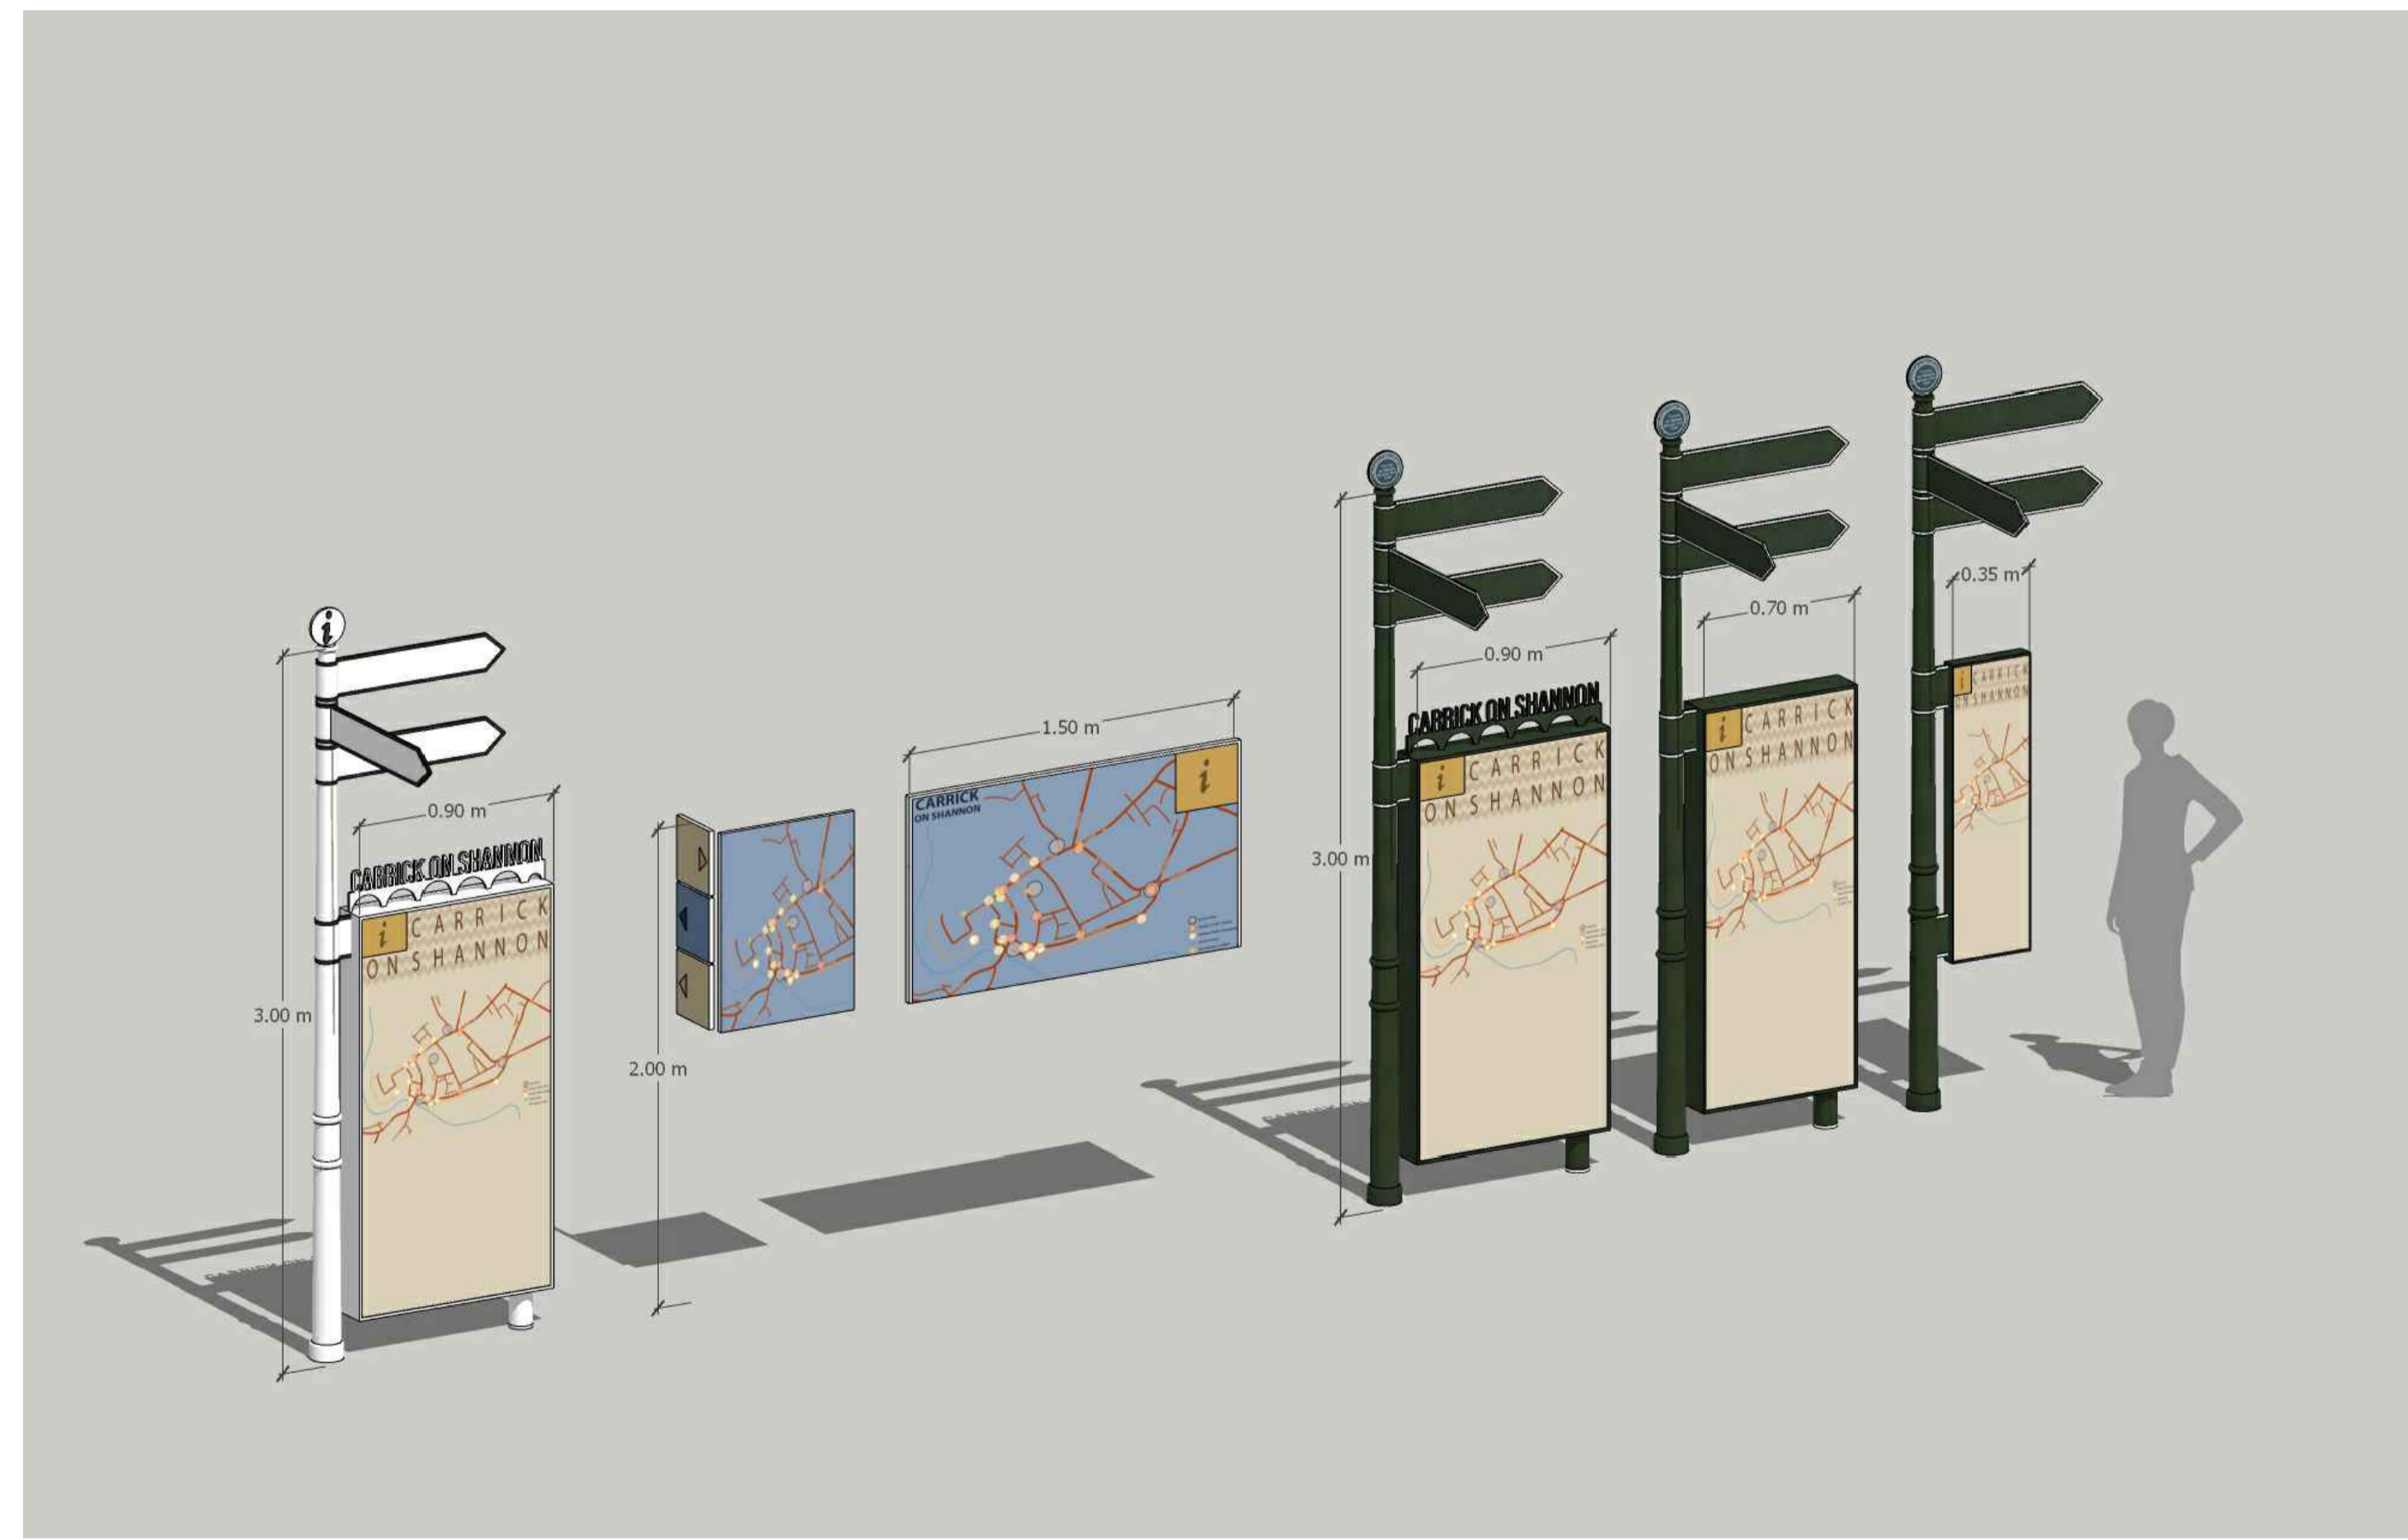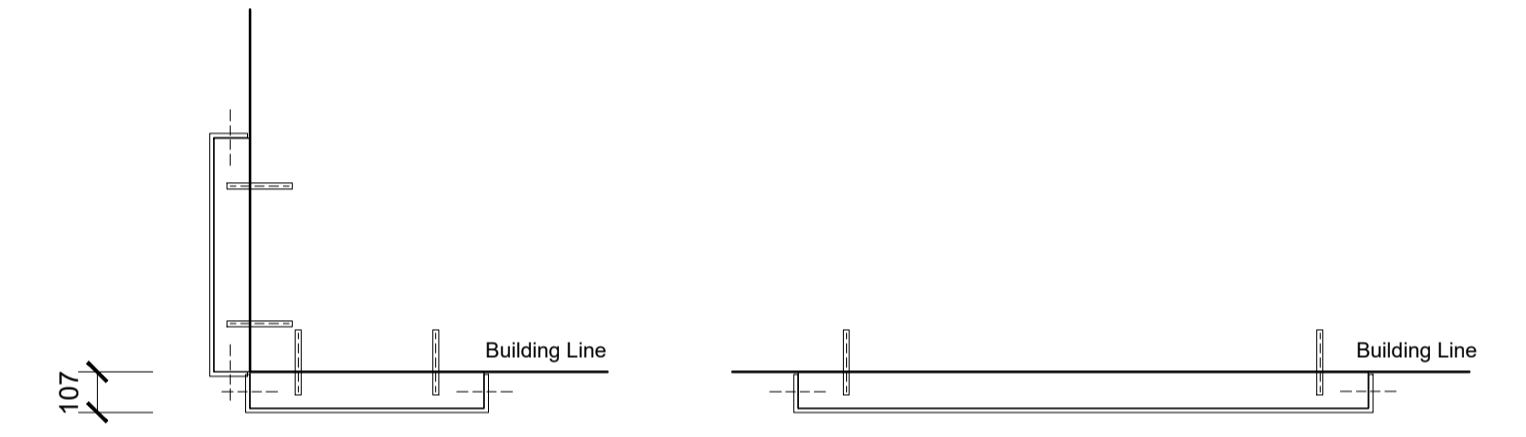

4 Perspectives

Technical specifications:

- 1850 x 900 x 15 mm monolith signage with laser cut Carrick logo on the top, fixed to a Ø90 x 3140 mm new finger post signage.
- 1850 x 900 x 15 mm monolith signage with laser cut Carrick logo on the top, fixed to an existing finger post signage.
- 1850 x 710 x 15 mm monolith signage fixed to an existing finger post signage.
- 1850 x 355 x 15 mm monolith signage fixed to an existing finger post signage.
- 620 x 880 x 100 mm wall mounted signage fixed to the building (4no. dowels).
- 1535 x 880 x 100 mm wall mounted signage fixed to the building (4no. dowels).
- Concrete Foundation.
- Retention socket

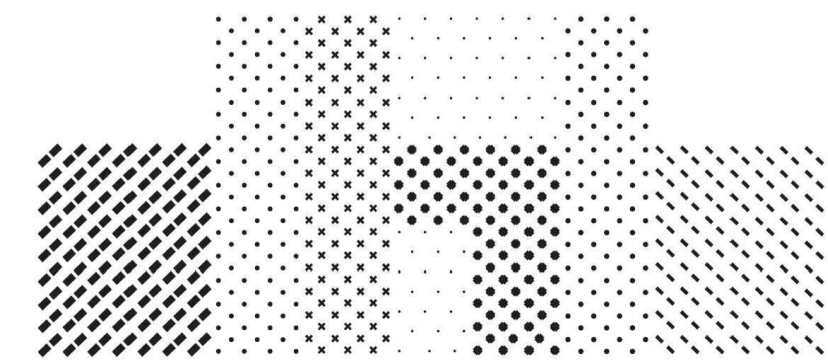

General Notes:
This drawing is copyright to dhbArchitects.
All dimensions are in millimeters.

Revisions	Date	
A		
B		
C		
D		
E		
F		
G		
H		
I		
J		

dhbarchitects
St. Catherine's Hall
Catherine Street
Waterford City
X91 RX99, Ireland.
+353 (0)51 858121
info@dhbarchitects.ie
www.dhbarchitects.ie



Project: Carrick Destination Towns	Stage: Part 8 Planning
Client: Leitrim County Council	Project No.: 20-03-CDT
Drawing Title: Wayfinding Details	Date: 17-05-2021
Scale A1: 1:20	Revision: 3010 01
Drawn by: dhb	Approved by: dhb