



EXISTING R282 CARRIAGEWAY DETAIL SECTION A-A  
SCALE 1:25

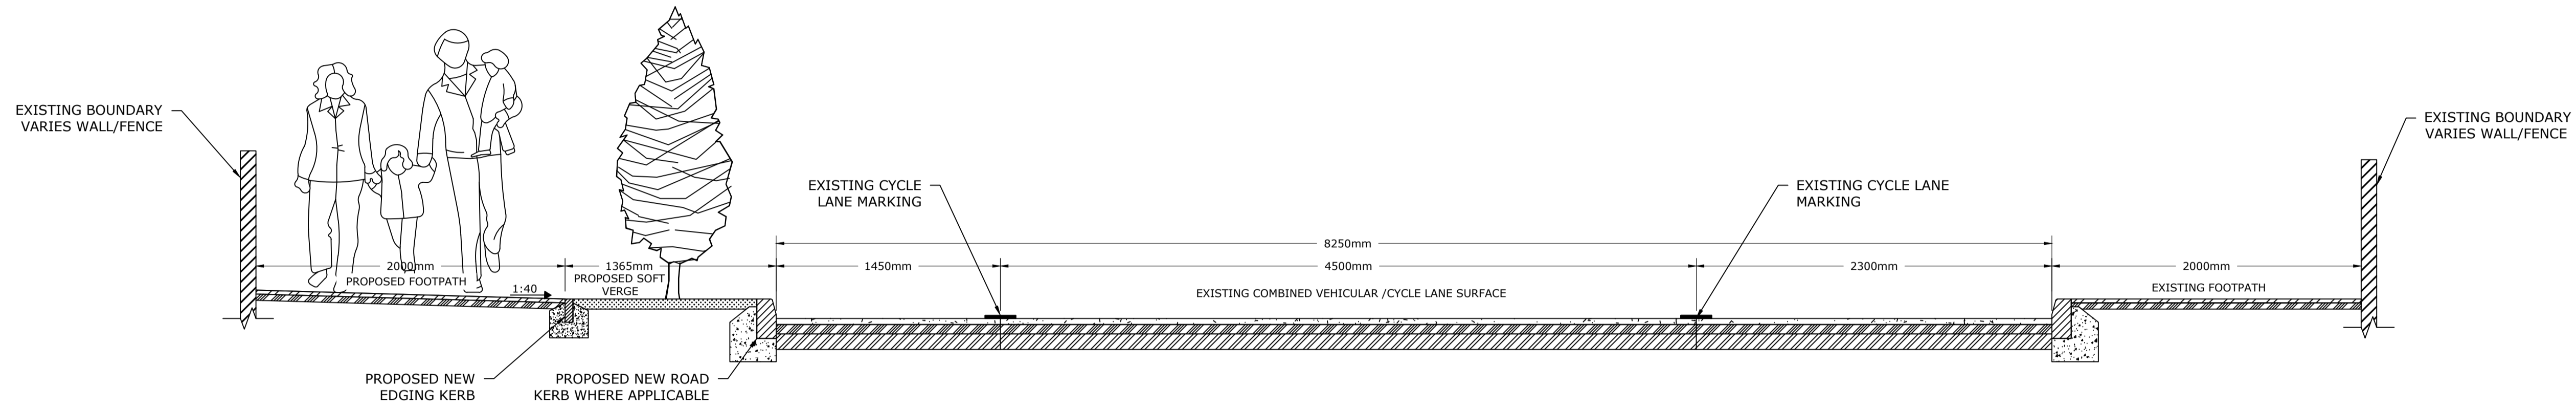

PROPOSED R282 CARRIAGEWAY DETAIL SECTION A-A  
SCALE 1:25

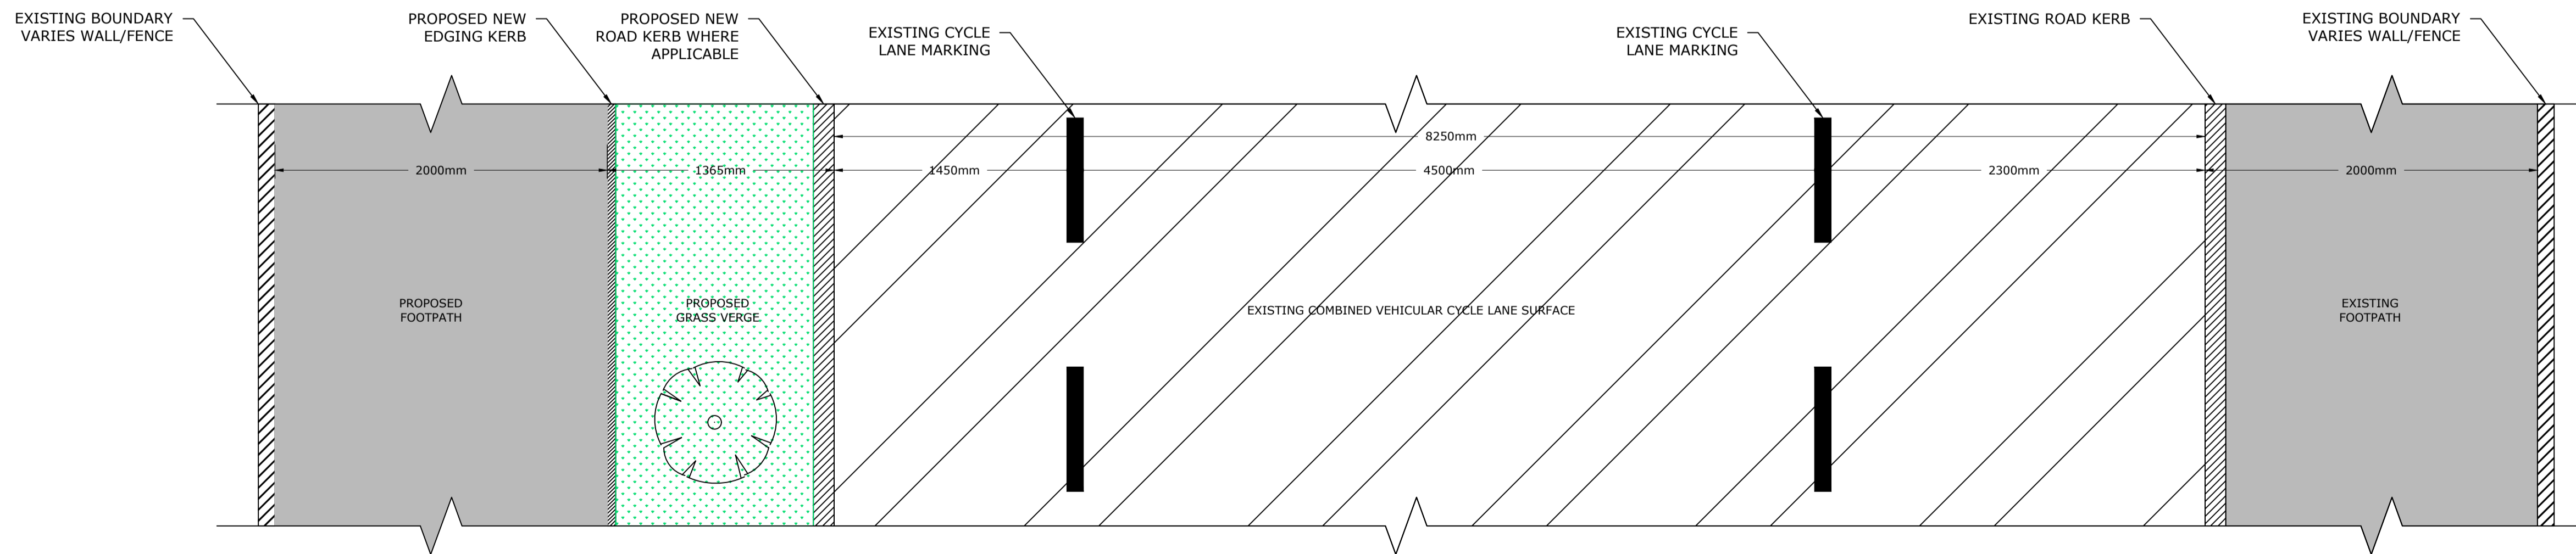

PROPOSED R282 CARRIAGEWAY PLAN SECTION A-A  
SCALE 1:25

**NOTES**

1. THIS DRAWING IS TO BE READ IN CONJUNCTION WITH ALL RELEVANT ENGINEER'S, ARCHITECT'S AND SPECIALIST'S DRAWINGS AND THE SPECIFICATION.
2. DO NOT SCALE FROM THIS DRAWING MANUALLY OR ELECTRONICALLY.

C	19.01.22	PLAN SECTION ADDED	KS	AMM
B	17.11.21	CROSS SECTIONS UPDATED	KS	AMM
A	08.11.21	FIRST ISSUE	KS	AMM
Issue	Date	Description	Made	Checked

Drawing Status: **PLANNING**



  
 Udarás Náisiúnta Iompair National Transport Authority
   
 LEITRIM COUNTY COUNCIL
   
 Park Lane House, Priests Lane, Carrick on Shannon Co. Leitrim, N41 RX53
   
 Tel: 071 9620005
   
 Website: www.Leitrimcoco.ie

Section  
**ROADS DEPARTMENT - ACTIVE TRAVEL**

Project  
**FOOTPATH PACKAGE B - FOOTPATH AT MANORHAMILTON**

Drawing Title  
**PROPOSED ROAD CROSS SECTIONS**

Drawn/Design	KS/KS	Date	04.11.21	Scales	1:25	@ A1
Checked	AMM	Approved	ED		1:50	@ A3

Drawing No. **LM-21-0003-02-03** Rev **B**