




DATUM 40m

SECTION AA Part 1
1/100



Section AA

SECTION AA Part 2
1/100

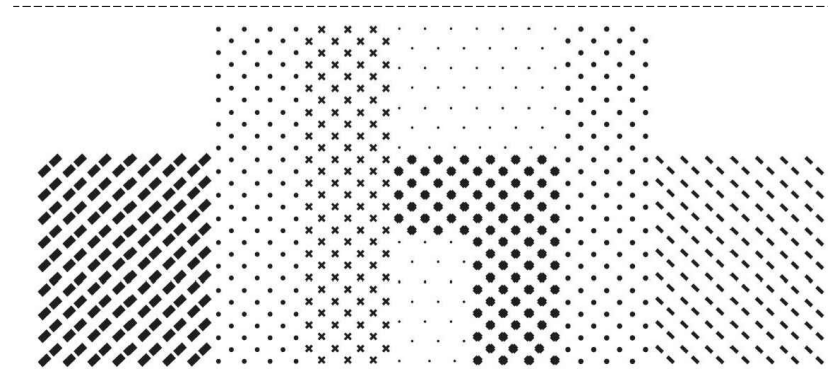

General Note:
This drawing is copyright to dhbArchitects.
All dimensions are in millimeters.

Revisions	Date
A	
B	
C	
D	
E	
F	
G	
H	
I	
J	

dhbarchitects

St. Catherine's Hall
Catherine Street
Waterford City
X91 RX99, Ireland.
+353 (0)51 858121
info@dhbarchitects.ie
www.dhbarchitects.ie



Project: Carrick Destination Towns	Stage: Part 8 Planning
Client: Leitrim County Council	Project No.: 20-03-CDT
Client: Leitrim County Council	Date: 25-05-2021
Drawing Title: Proposed Section AA	Drawing No.: 2210
Scale: 1:100	Revision: 04
Drawn by: dhb	Approved by: dhb