



Ref Number: n.13

Location: Junction Main street and St Mary's CI (see drawing 2003-2004)

Type: Signage Type 3, 1850 x 710 x 15 mm Monolith Signage fixed to existing finger post (see drawing 3010)

Description: Existing finger post relocated on the existing footpath.




Ref Number: n.16

Location: Junction Main street and Summerhill (see drawing 2003-2004)

Type: Signage Type 3, 1850 x 900 x 15 mm Monolith Signage fixed to existing finger post (see drawing 3010)

Description: Existing finger post relocated on the existing footpath.

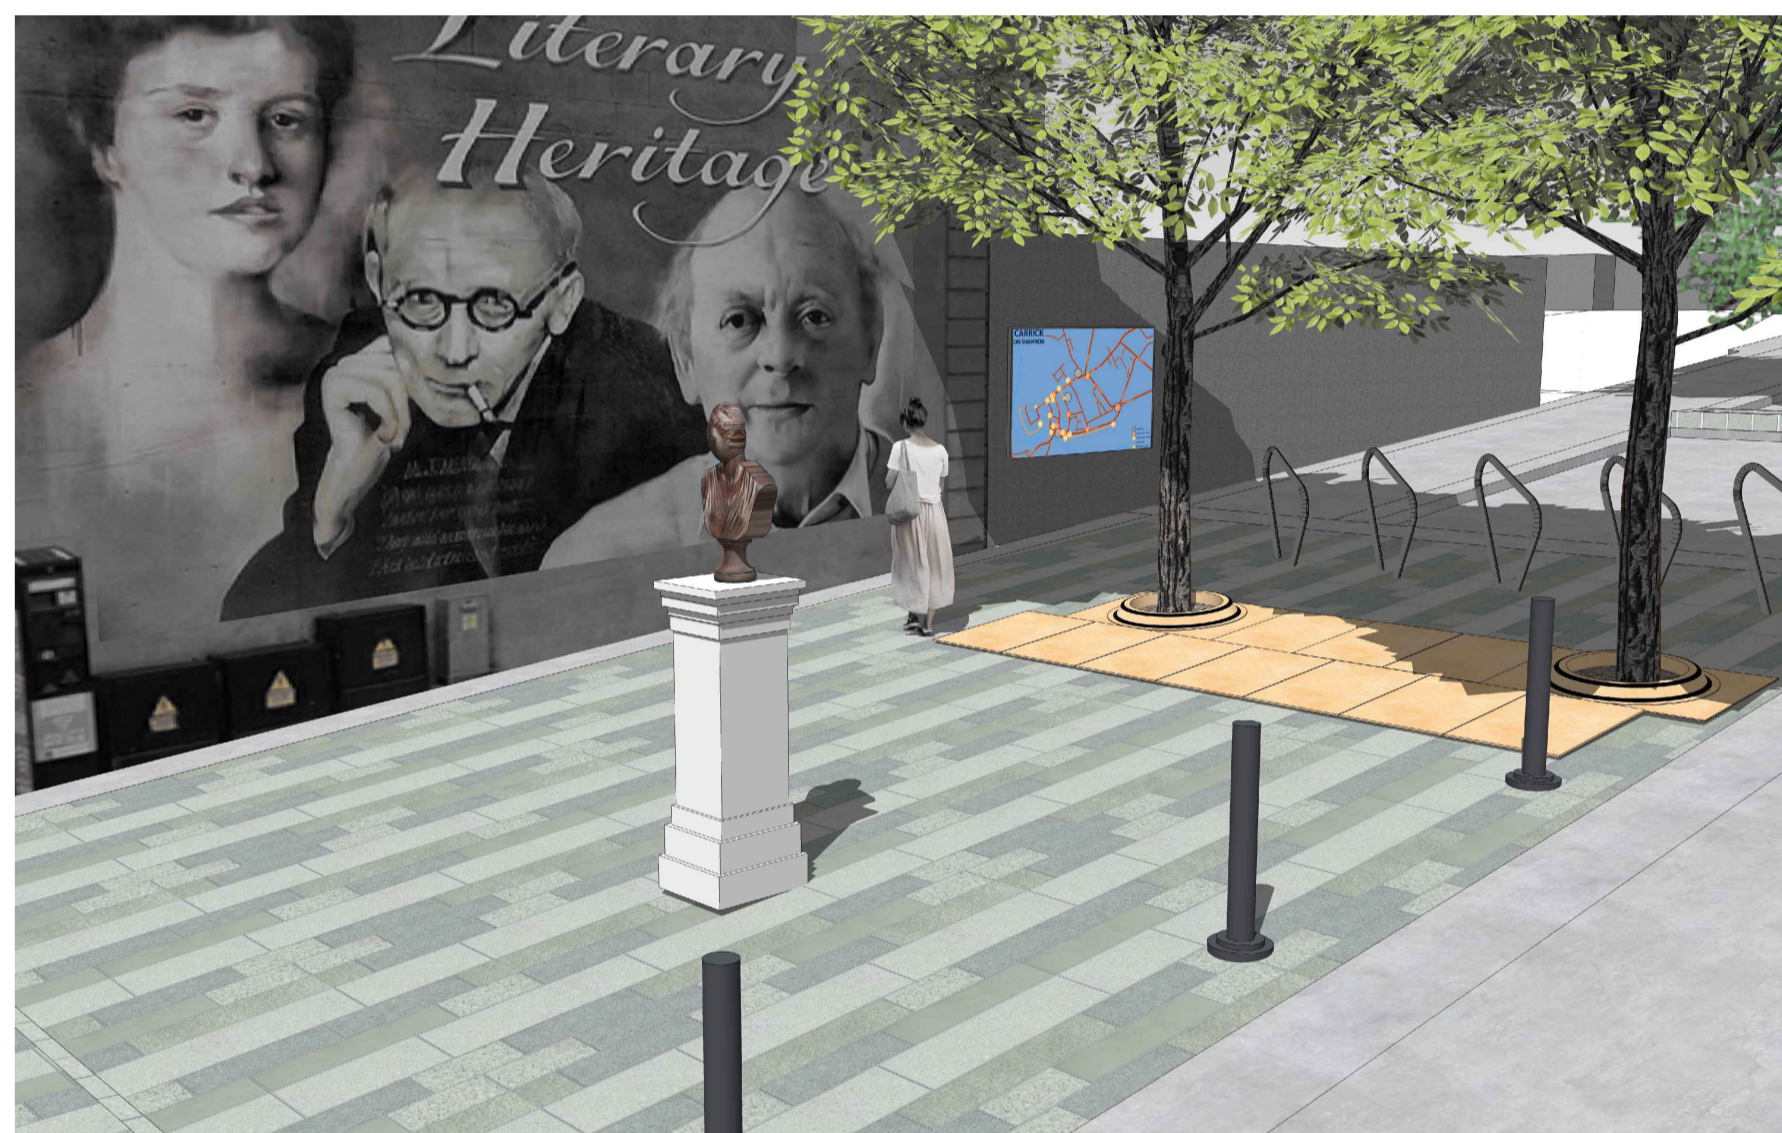

Ref Number: n.14

Location: Junction Main street and St Mary's CI (see drawing 2003-2004)

Type: Signage Type 2, 1535 x 880 x 100 mm wall mounted Signage (see drawing 3010)

Description: Wall mounted signage fixed to existing stone wall.




Ref Number: n.15

Location: Junction Main street and Courtyard (see drawing 2003-2004)

Type: Signage Type 3, 1850 x 710 x 15 mm Monolith Signage fixed to existing finger post (see drawing 3010)

Description: Existing finger post relocated on the existing footpath.

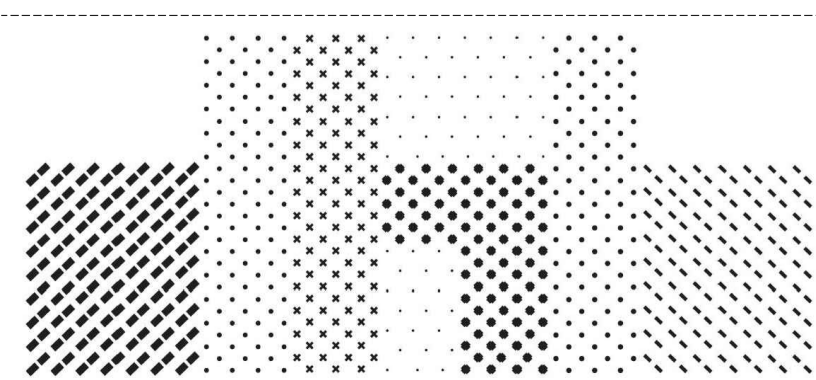

General Notes:
This drawing is copyright to dhbArchitects.
All dimensions are in millimeters.

Revisions	Date	
A		
B		
C		
D		
E		
F		
G		
H		
I		
J		

dhbarchitects

St. Catherines Hall
Catherine Street
Waterford City
X91 RX99, Ireland.
+353 (0)51 858121
info@dhbarchitects.ie
www.dhbarchitects.ie



Project:	Stage:
Carrick Destination Towns	Part 8 Planning
Client:	Project No.:
Leitrim County Council	20-03-CDT
Drawing Title:	Date:
Proposed Signage Type (3/3)	01-07-21
Scale A1:	Drawing No.:
N/A	3022
Drawn by:	Revision:
dhb	01
Approved by:	
dhb	