



SITE PHOTO AT KINLOUGH SECTION A-A

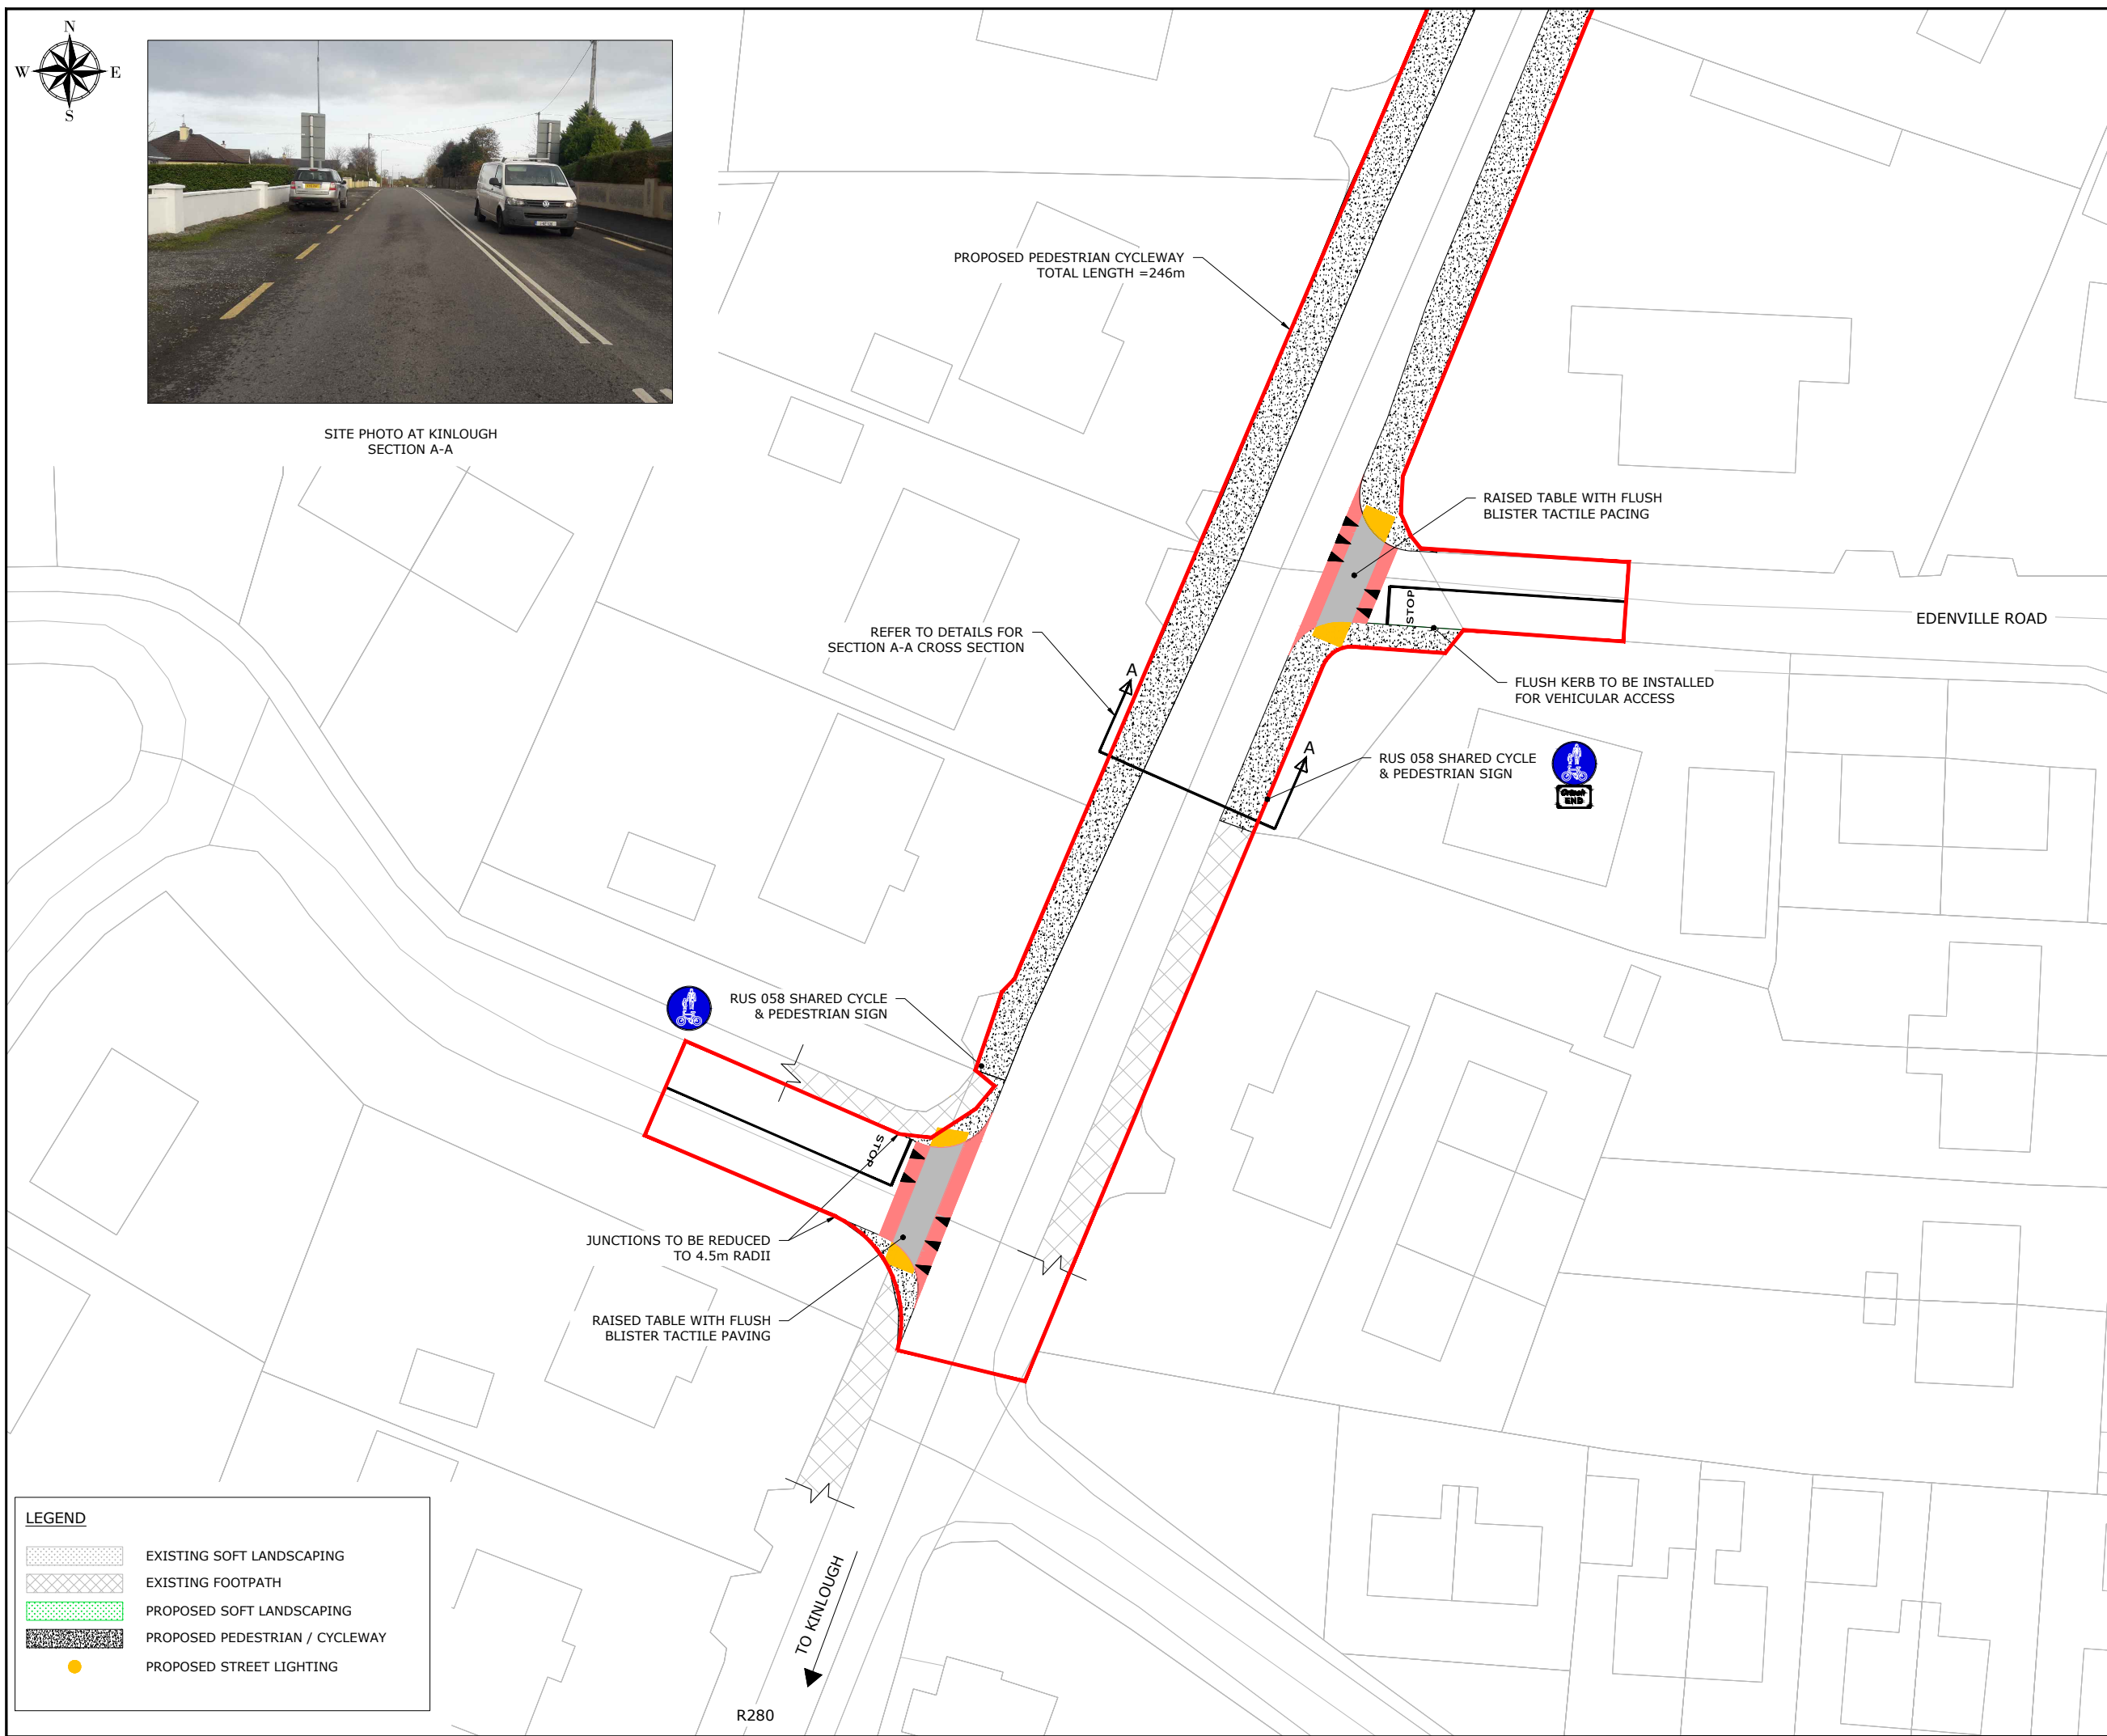

NOTES

1. THIS DRAWING IS TO BE READ IN CONJUNCTION WITH ALL RELEVANT ENGINEER'S, ARCHITECT'S AND SPECIALIST'S DRAWINGS AND THE SPECIFICATION.
2. DO NOT SCALE FROM THIS DRAWING MANUALLY OR ELECTRONICALLY.

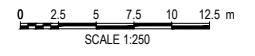

Issue	Date	Description	Made	Checked
E	17.02.22	RAMPS & LINE MARKING ADDED	KS	AMM
D	09.02.22	LEGEND ADDED	KS	AMM
C	24.02.22	PEDESTRIAN CYCLEWAY ADDED	KS	AMM
B	17.11.21	PHOTO ADDED	KS	AMM
A	04.11.21	FIRST ISSUE	KS	AMM

Drawing Status: **PLANNING**



Údará Náisiúnta Iompair
National Transport Authority



Leitrim
County Council
Comhairle Chontae Liatroma

LEITRIM COUNTY COUNCIL
Park Lane House, Priests Lane, Carrick on
Shannon Co. Leitrim, N41 RX53
Tel: 071 9620005
Website: www.Leitrimcoco.ie

Section
ROADS DEPARTMENT - ACTIVE TRAVEL

Project
FOOTPATH PACKAGE A - PEDESTRIAN/CYCLEWAY AT MELVIN FIELDS

Drawing Title
PROPOSED SITE LAYOUT SHEET 1 OF 2

Drawn/Design	KS/KS	Date	04.11.21	Scales	1:250 @ A1	
Checked	AMM	Approved	ED		1:500 @ A3	
Drawing No.	LM-21-0002-05-02				Rev	E

LEGEND

-  EXISTING SOFT LANDSCAPING
-  EXISTING FOOTPATH
-  PROPOSED SOFT LANDSCAPING
-  PROPOSED PEDESTRIAN / CYCLEWAY
-  PROPOSED STREET LIGHTING