
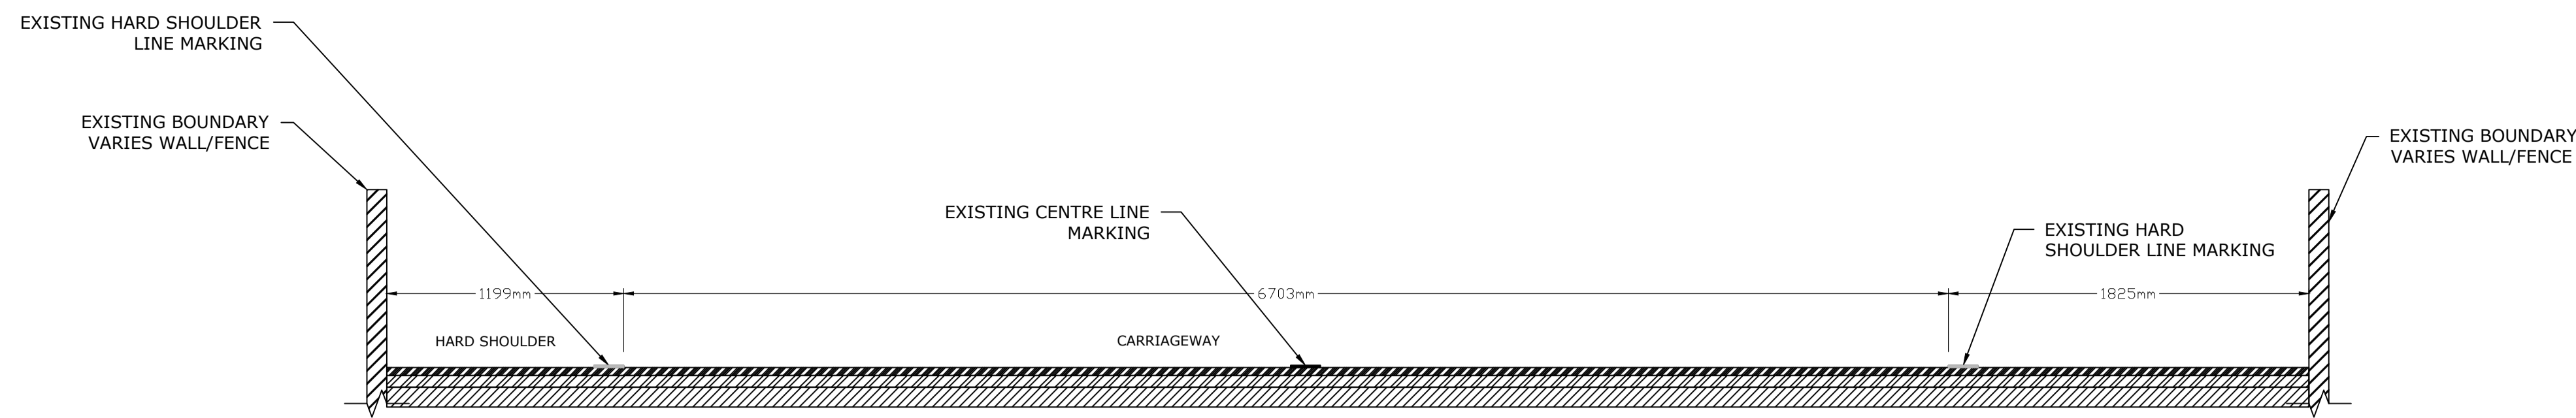



NOTES

1. THIS DRAWING IS TO BE READ IN CONJUNCTION WITH ALL RELEVANT ENGINEER'S, ARCHITECT'S AND SPECIALIST'S DRAWINGS AND THE SPECIFICATION.


2. **DO NOT SCALE** FROM THIS DRAWING MANUALLY OR ELECTRONICALLY.

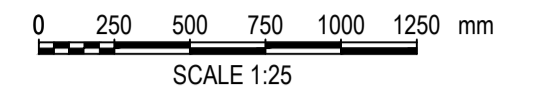

**EXISTING R202 ROAD CARRIAGEWAY
DETAIL SECTION A-A**

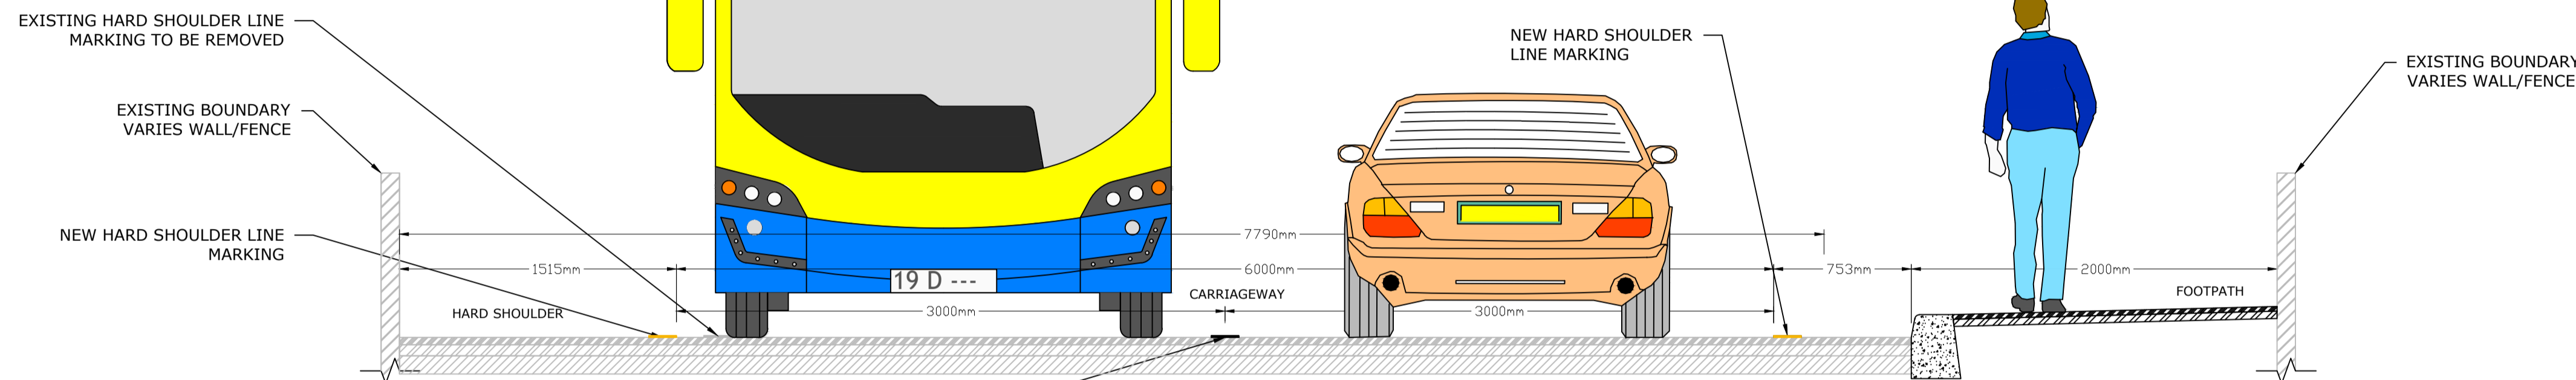


**PROPOSED R202 ROAD CARRIAGEWAY
DETAIL SECTION A-A**

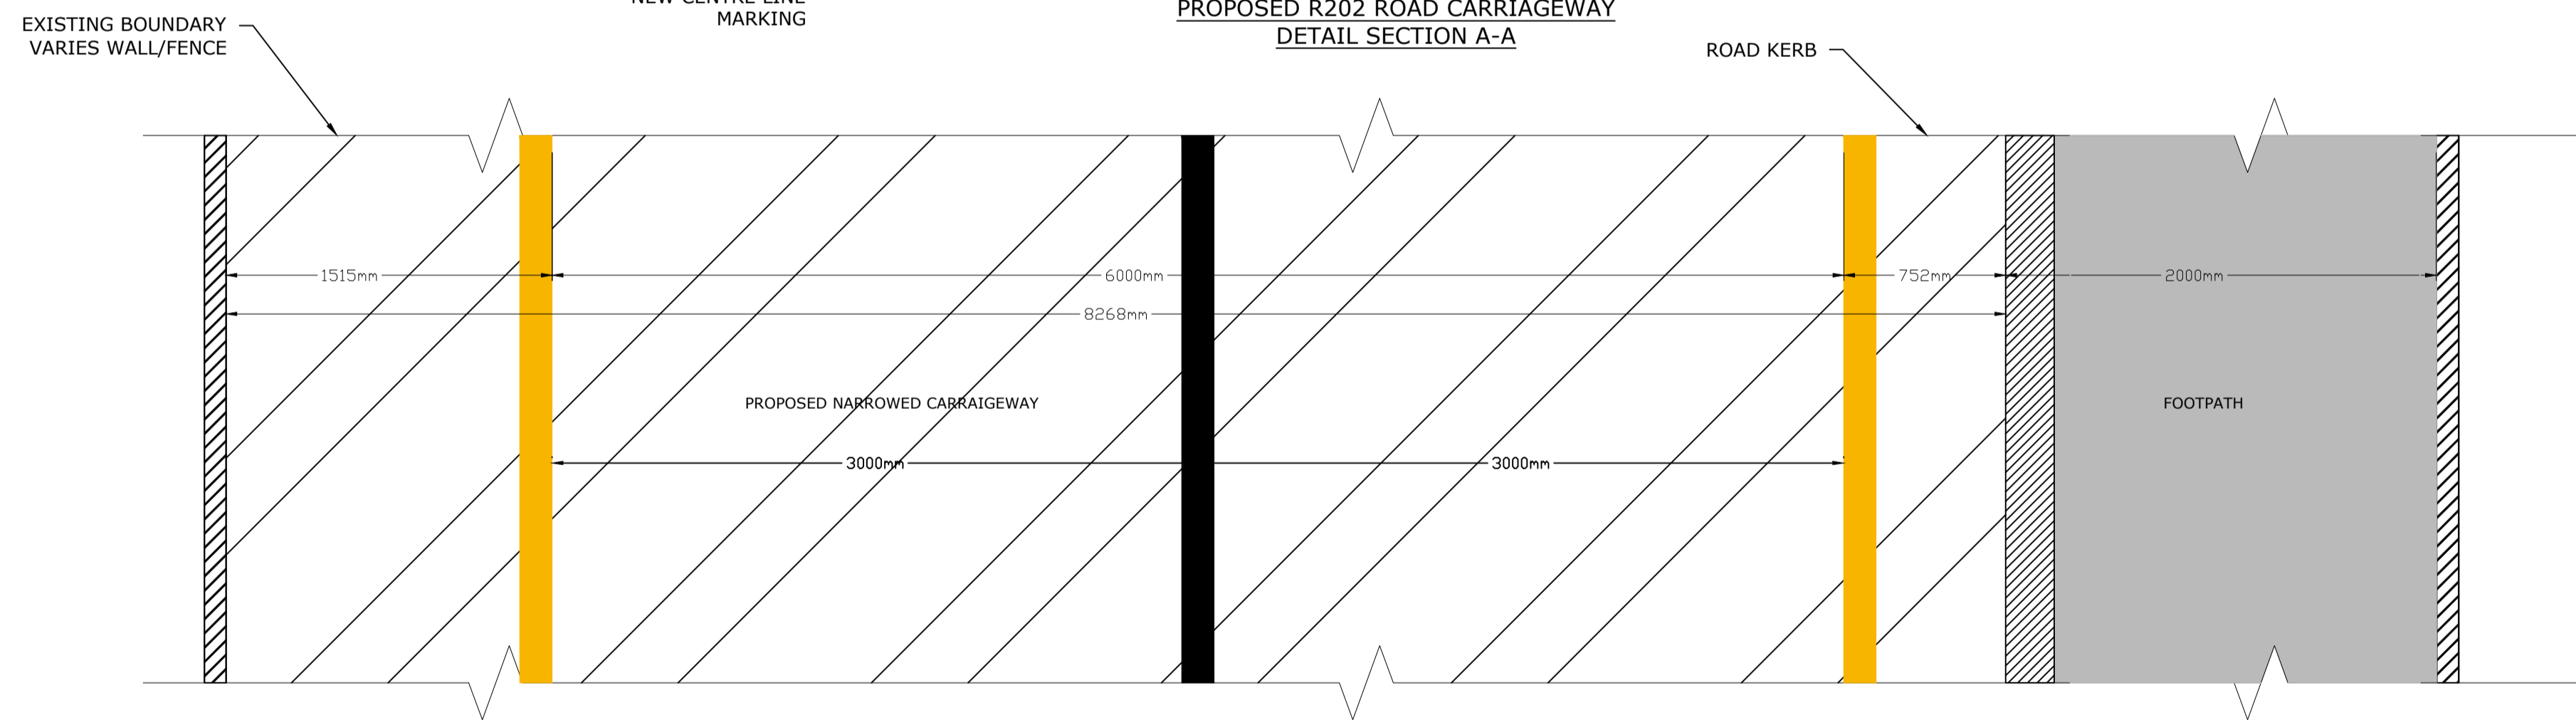

**PROPOSED R202 CARRIAGEWAY PLAN SECTION A-A
SCALE 1:25**



PENCIL BOLLARD EXAMPLE

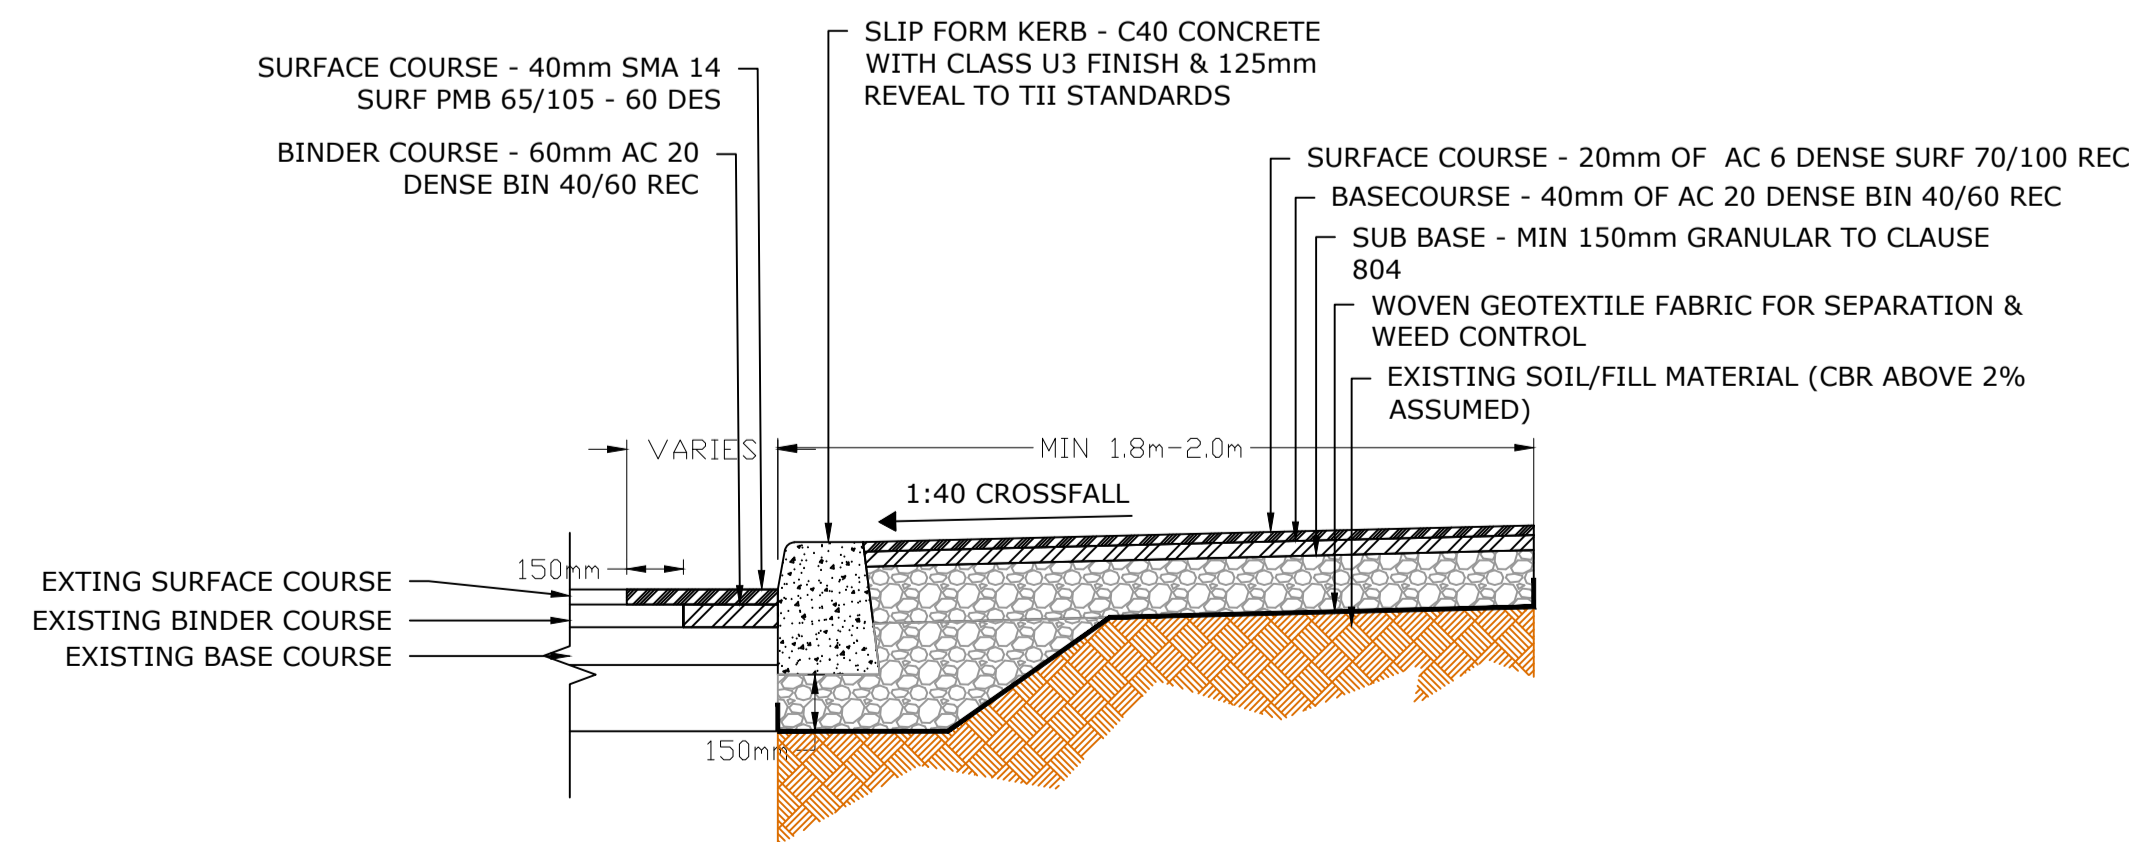

PROPOSED FOOTPATH DETAIL

A	12.07.22	DETAILS ADDED	KS	ED
A	13.05.22	FIRST ISSUE	KS	ED
Issue	Date	Description	Made	Checked

Drawing Status: **PLANNING**

LEITRIM COUNTY COUNCIL
Park Lane House, Priests Lane, Carrick on Shannon Co. Leitrim, N41 RX53
Tel: 071 9620005
Website: www.Leitrimcoco.ie

Section
ROADS DEPARTMENT - ACTIVE TRAVEL

Project
PROPOSED FOOTPATH AT FENAGH VILLAGE

Drawing Title
PROPOSED ROAD CROSS SECTIONS SHEET 1 OF 1


Drawn/Design	KS/KS	Date	01.02.22	Scales	1:25 @ A1
Checked	ED	Approved	ED		1:50 @ A3

Drawing No. **C-2460030-04 (1)** Rev **B**

NOTES

1. THIS DRAWING IS TO BE READ IN CONJUNCTION WITH ALL RELEVANT ENGINEER'S, ARCHITECT'S AND SPECIALIST'S DRAWINGS AND THE SPECIFICATION.

2. **DO NOT SCALE** FROM THIS DRAWING MANUALLY OR ELECTRONICALLY.

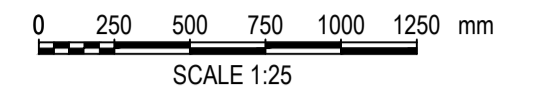

PROPOSED R202 ROAD CARRIAGEWAY
DETAIL

B	12.07.22	DETAILS ADDED	KS	ED
A	27.06.22	FIRST ISSUE	KS	ED
Issue	Date	Description	Made	Checked

Drawing Status: **PLANNING**



Údarás Náisiúnta Iompair
National Transport Authority



Leitrim
County Council
Comhairle Chontae Liatroma

LEITRIM COUNTY COUNCIL
Park Lane House, Priests Lane, Carrick on
Shannon Co. Leitrim, N41 RX53
Tel: 071 9620005
Website: www.Leitrimcoco.ie

Section
ROADS DEPARTMENT - ACTIVE TRAVEL

Project
PROPOSED FOOTPATH AT FENAGH VILLAGE

Drawing Title
PROPOSED ROAD CROSS SECTIONS SHEET 2 OF 2

Drawn/Design	KS/KS	Date	01.02.22	Scales	1:25 @ A1
Checked	ED	Approved	ED		1:50 @ A3

Drawing No. **C-2460030-04 (2)** Rev **B**