


Site Layout Plan  
1:500

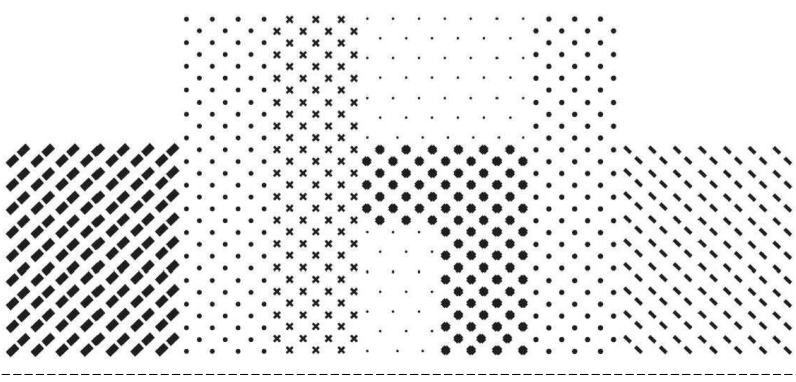

- Site Boundary
- Signage location
- Site Notices (SN.)

General Note:  
This drawing is copyright to dhbArchitects.  
All dimensions are in millimeters.



Revisions:	Date:
A	
B	
C	
D	
E	
F	
G	
H	
I	
J	

**dhbarchitects**  
 St. Catherine's Hall  
 Catherine Street  
 Waterford City  
 X91 RX99, Ireland.  
 +353 (0)51 858121  
 info@dhbarchitects.ie  
 www.dhbarchitects.ie



Project: Carrick Destination Towns	Stage: Part 8 Planning
Client: Leitrim County Council	Project No.: 20-03-CDT
Drawing Title: Site Layout Plan (2/2)	Date: 19-07-2021
Scale: 1:500	Revision: 2004 01
Drawn by: dhb	Approved by: dhb