



Notes
 This document and its design content is copyright ©. It shall be read in conjunction with all other associated project information including models, specifications, schedules and related consultants documents. Do not scale from documents. All dimensions to be checked on site. Immediately report any discrepancies, errors or omissions on this document to the Originator. If in doubt ASK.

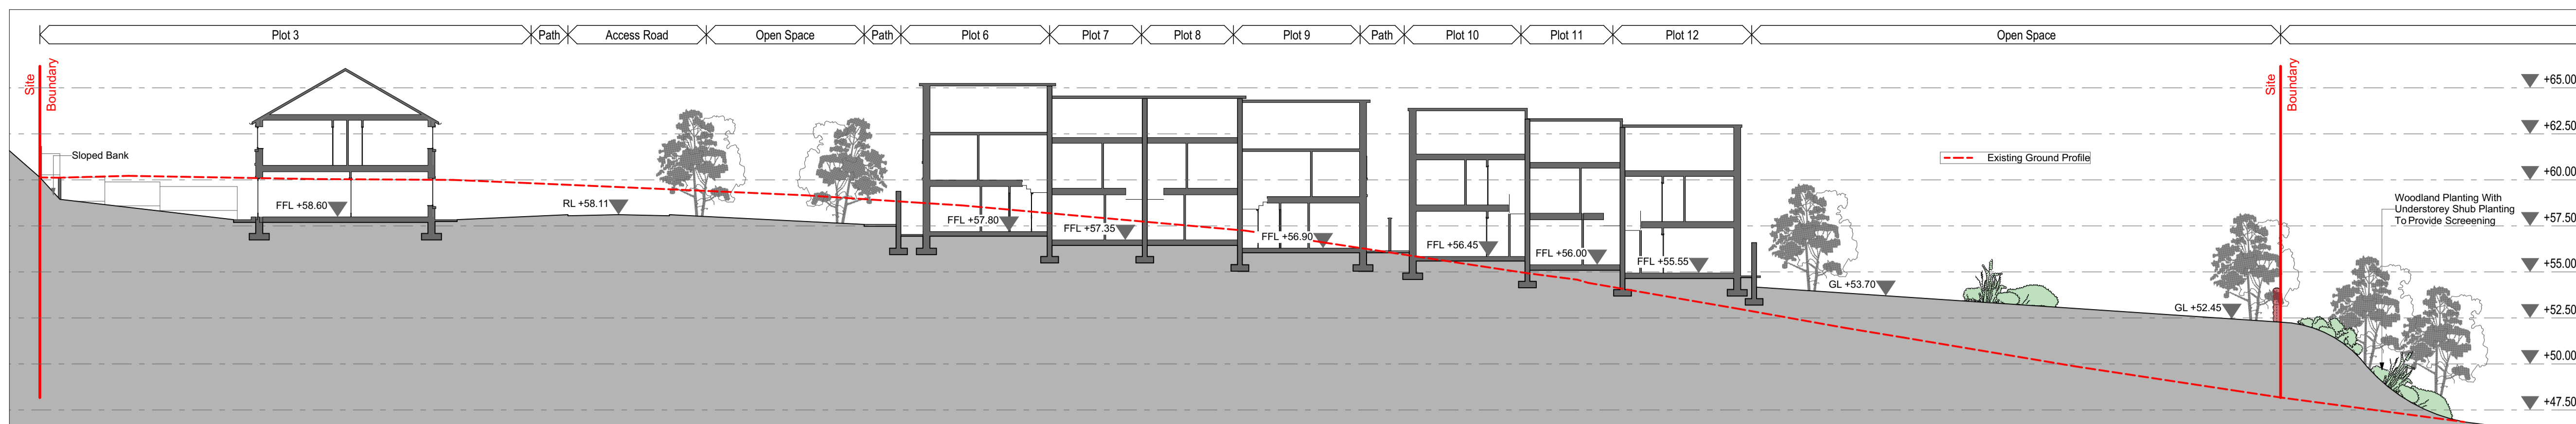

Site Section A-A

2


1:200

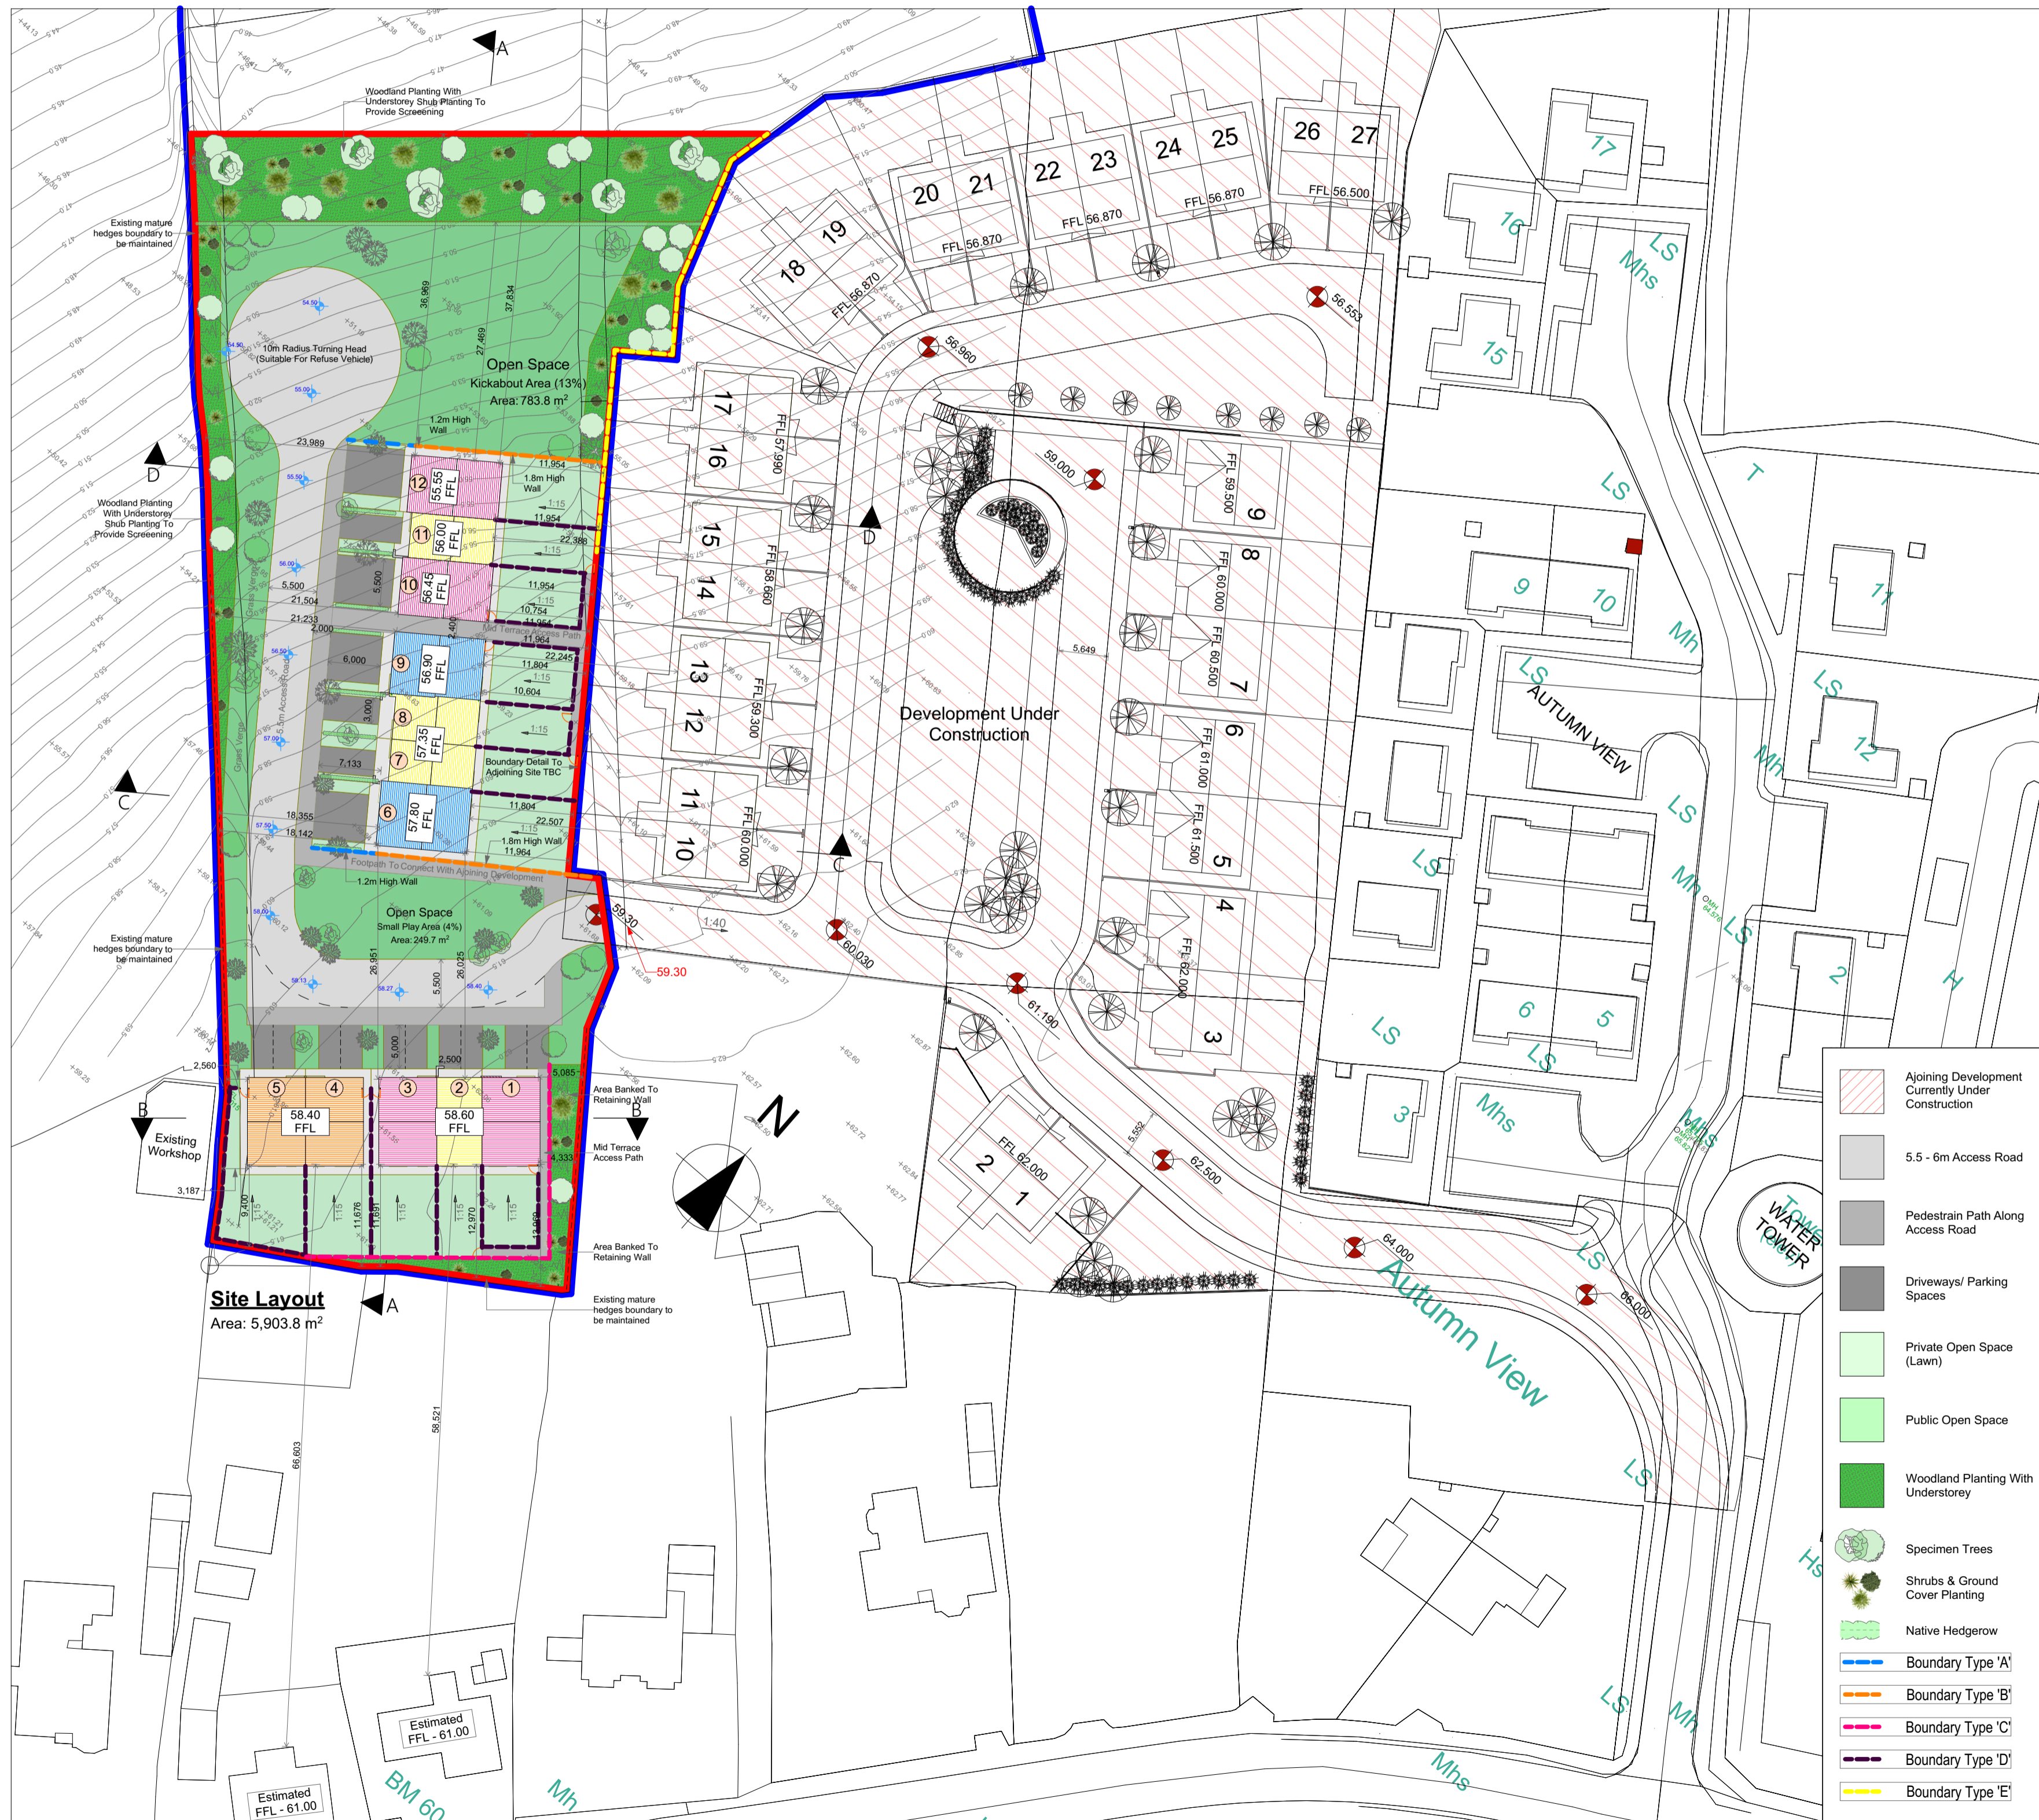

Site Layout - Survey

3


1:500

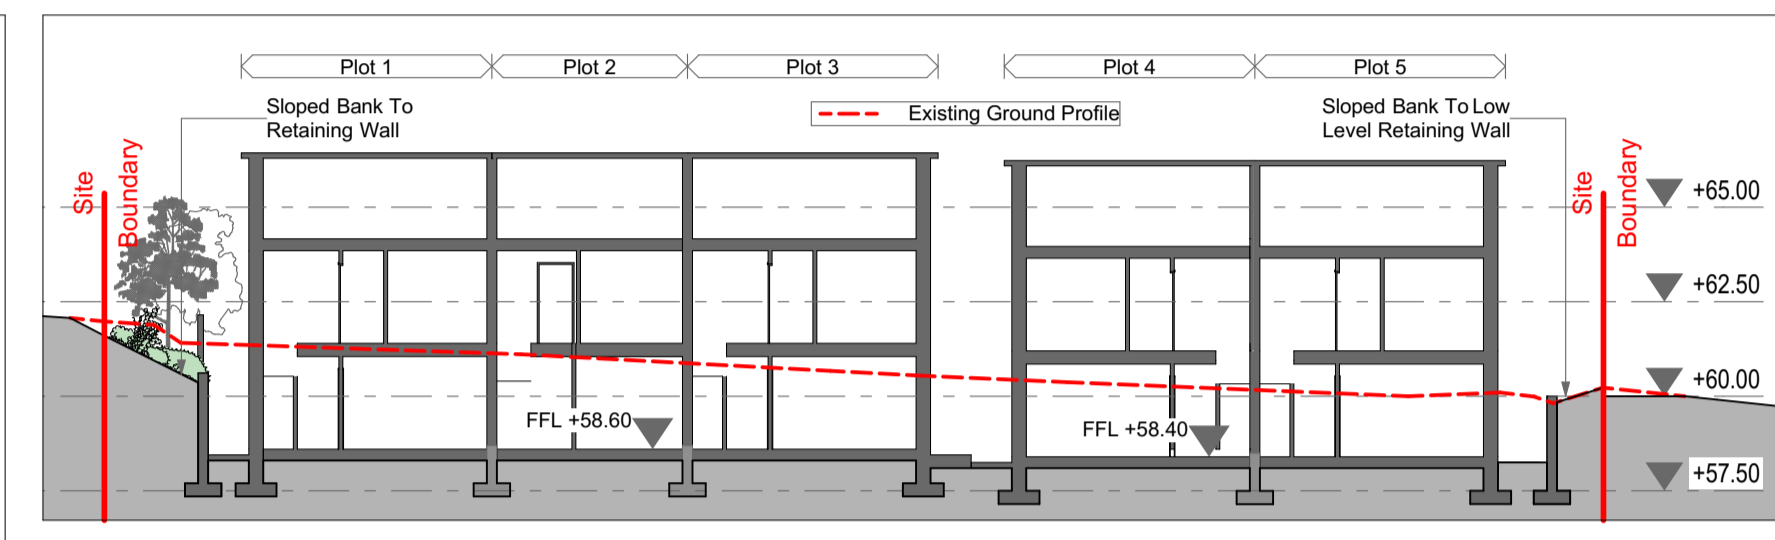

Site Section B-B

1


1:200

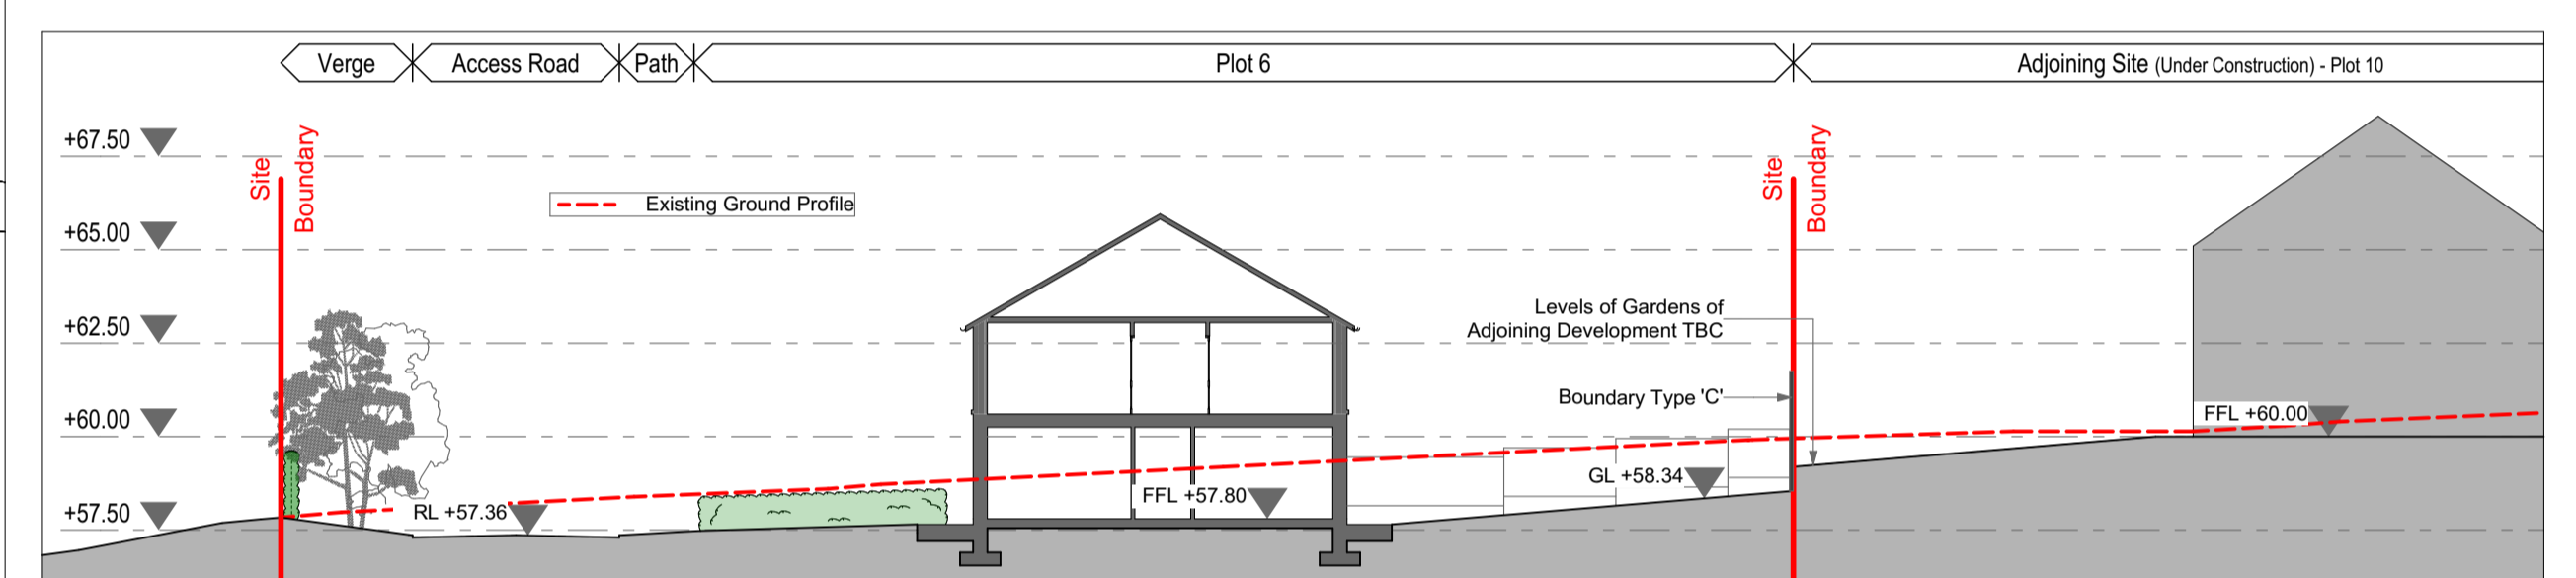

Site Section C-C

5

1:200

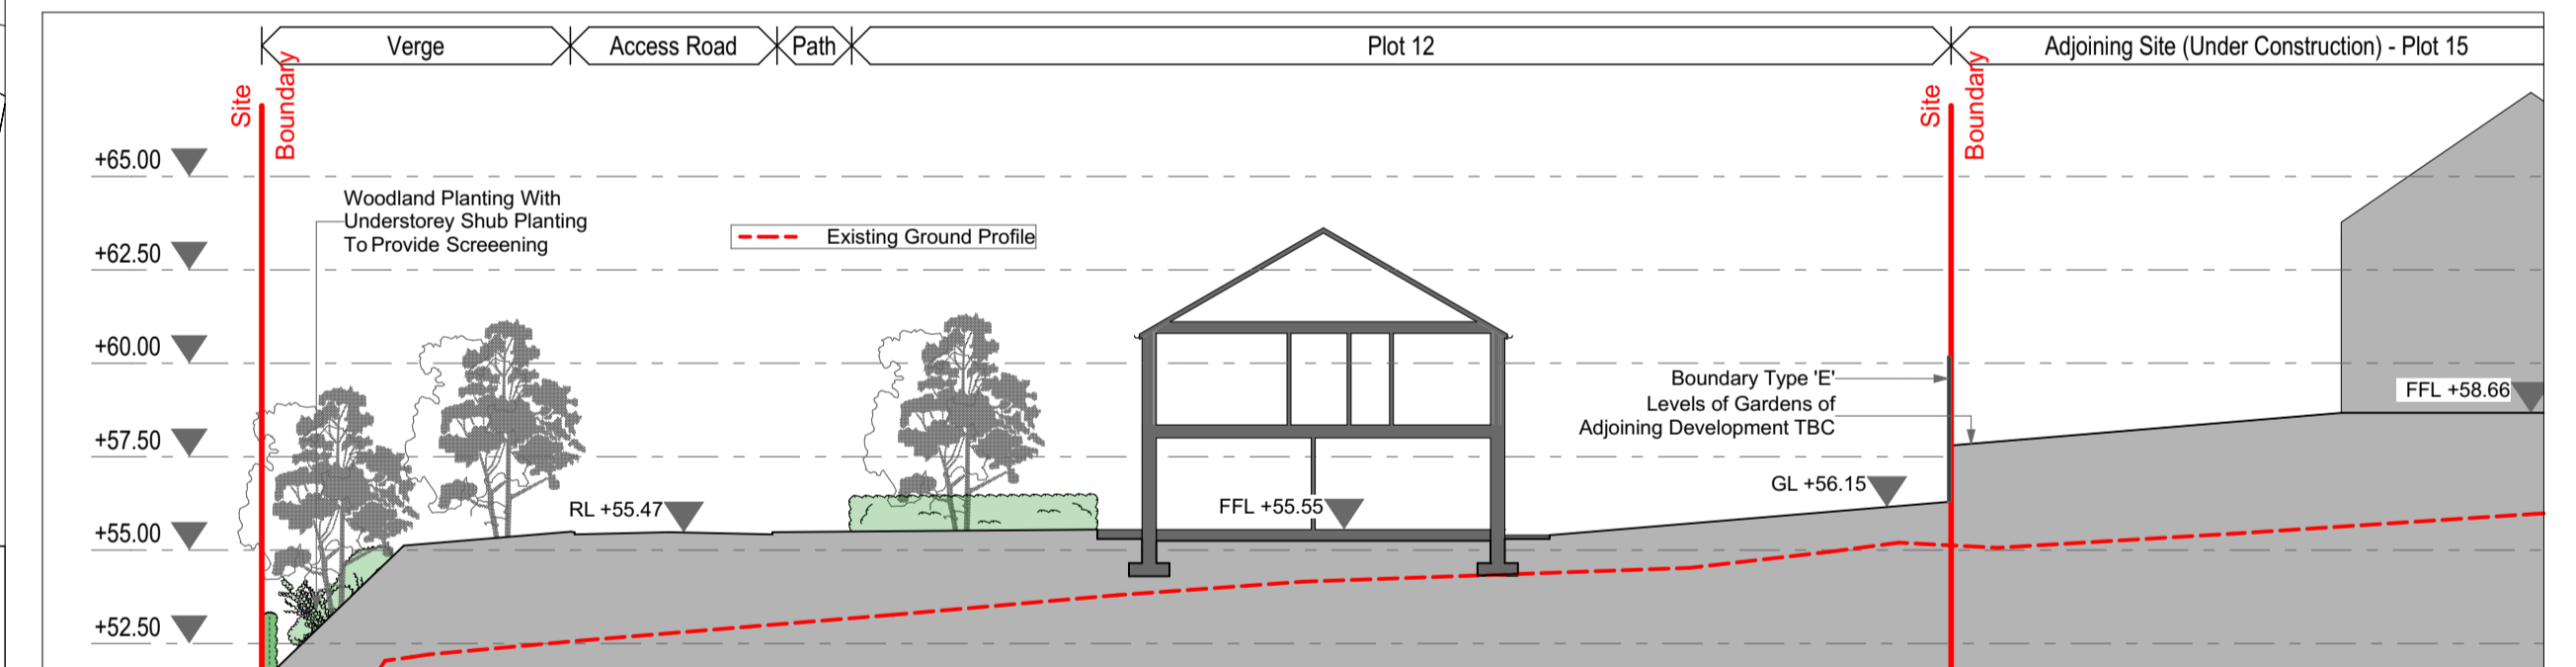

Site Section D-D

6

1:200

Private Open Space	
Plot No.	Area
1	53.02
2	48.68
3	70.30
4	68.96
5	95.28
6	98.25
7	61.09
8	54.86
9	73.04
10	68.29
11	61.51
12	89.74

- 2 No. Type A - 1087 sqft 3 Bed Semi-D
 - 4 No. Type B - 897 sqft 2 Bed Mid-Terrace
 - 4 No. Type C - 1087 sqft 3 Bed End-Terrace
 - 2 No. Type D - 1188 sqft 4 Bed End-Terrace
- Total Units: 12**

Comhairle Chontae Leitrim County Council

Rev. Issue Date Description Approved by
 Purpose of Issue **Planning**

Wynne Gormley Architects & Surveyors Ltd.
 © WGG ARCHITECTS & SURVEYORS LTD
 COPYRIGHT RESERVED

JOB DETAILS
 Proposed Housing Development
 Pairceanna na Bhaile, Townparks, Carrick-on-Shannon, Co. Leitrim
 Leitrim County Council

Scale of A1 Dwg. no. Amend.
 1:200, 1:500, 1:0.7, PL 20-006-003
 Date 16/11/2020 Description
 Drawn by J. McDermott Site Layout & Sections
 Checked by E. Gilshan

21, Church View, Cavan
 T +353 49 43 61096
 F +353 49 43 62907
 E info@wggarchitects.ie
 W www.wggarchitects.ie