



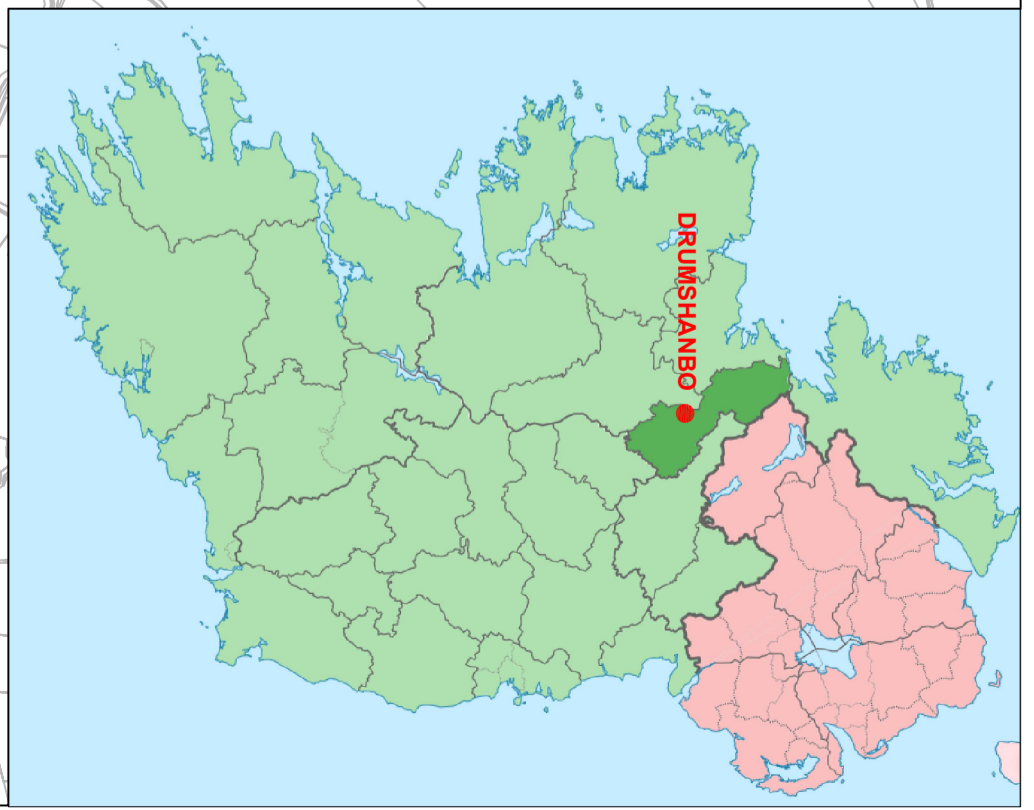


**Leitrim County Council**  
 Director of Services  
 Mr. Joseph Gilhooly  
 Áras an Chontae  
 Carrick-on-Shannon  
 Co. Leitrim  
 Tel: 071 9620005

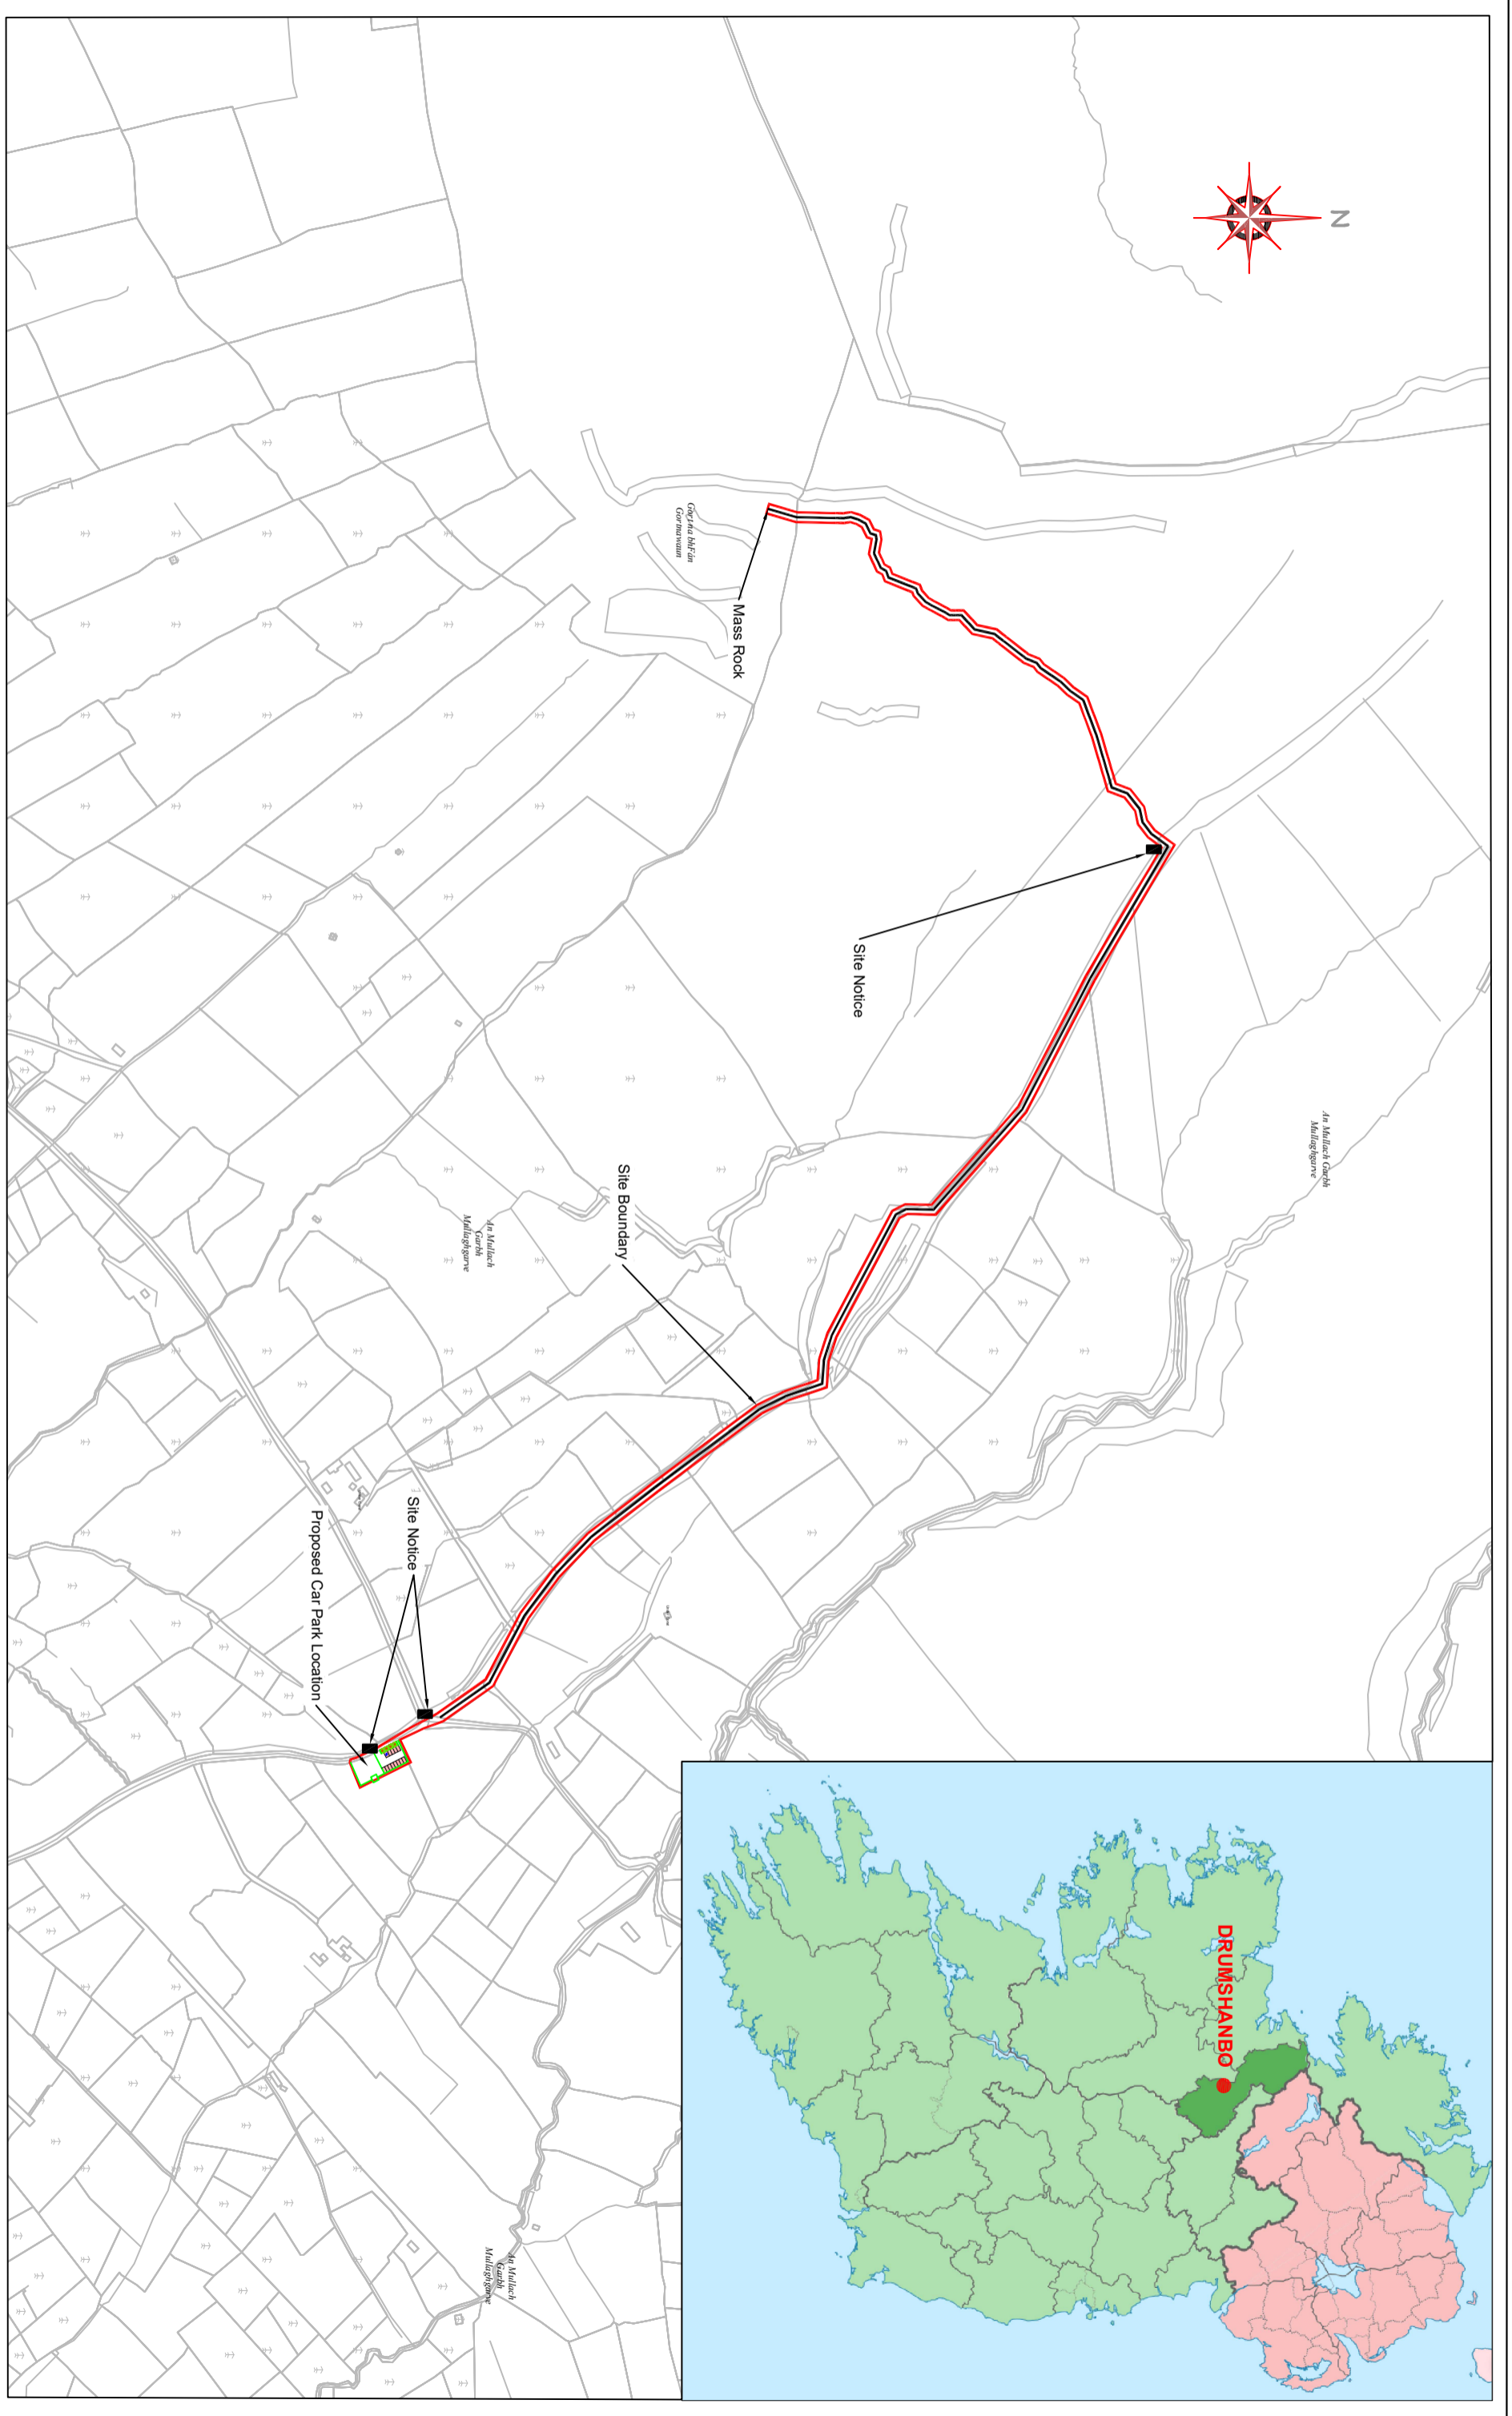


REV:	DATE:	AMENDMENT:

Project		Title		Drawing No.:	
Mullaghavre Mass Rock Walking Trail & Car Park		Site Location Map		MMR-001	
Component		Date		Revision:	
Map		28/06/2022		0	
Scales		O.S. Sheet Ref.:			
1:5000		1471			
Design		Drawn		Checked	
RF		RF		PMS	

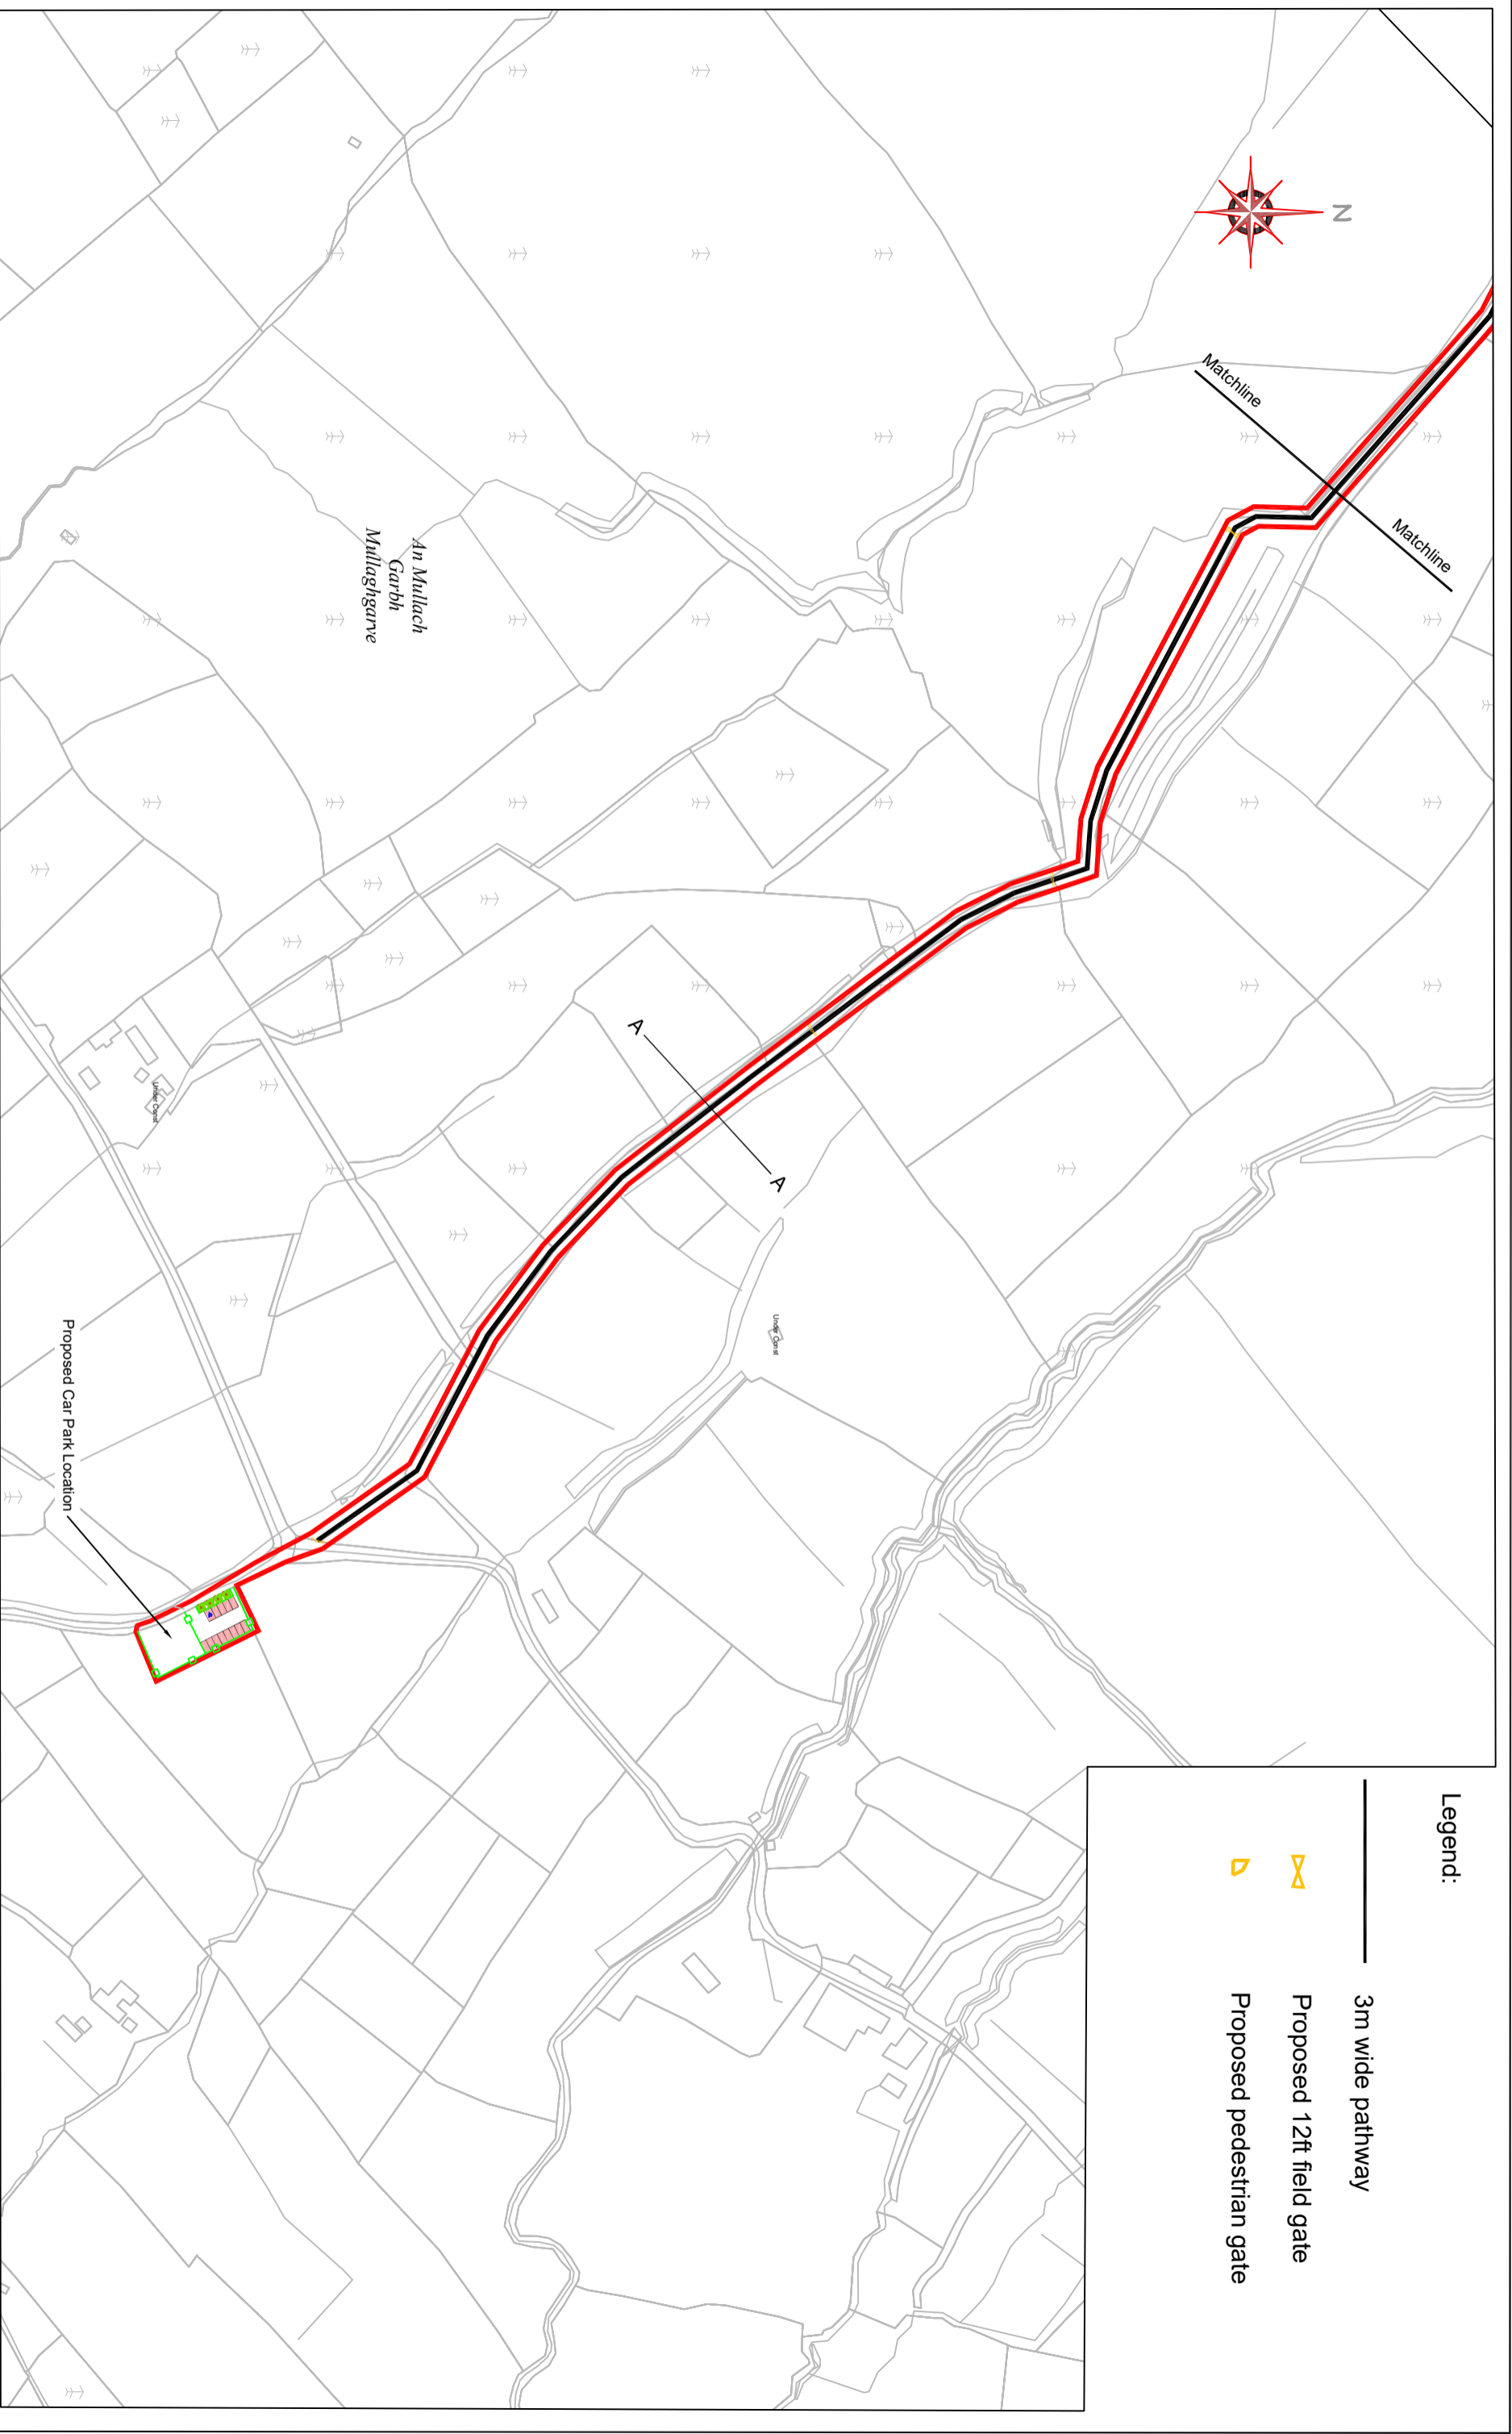



**Legend:**


-  3m wide pathway
-  Proposed 12ft field gate
-  Proposed pedestrian gate

**Leitrim County Council**  
 Director of Services  
 Mr. Joseph Gilhooly  
 Áras an Chontae  
 Carrick-on-Shannon  
 Co. Leitrim  
 Tel: 071 9620005







REV:	DATE:	AMENDMENT:

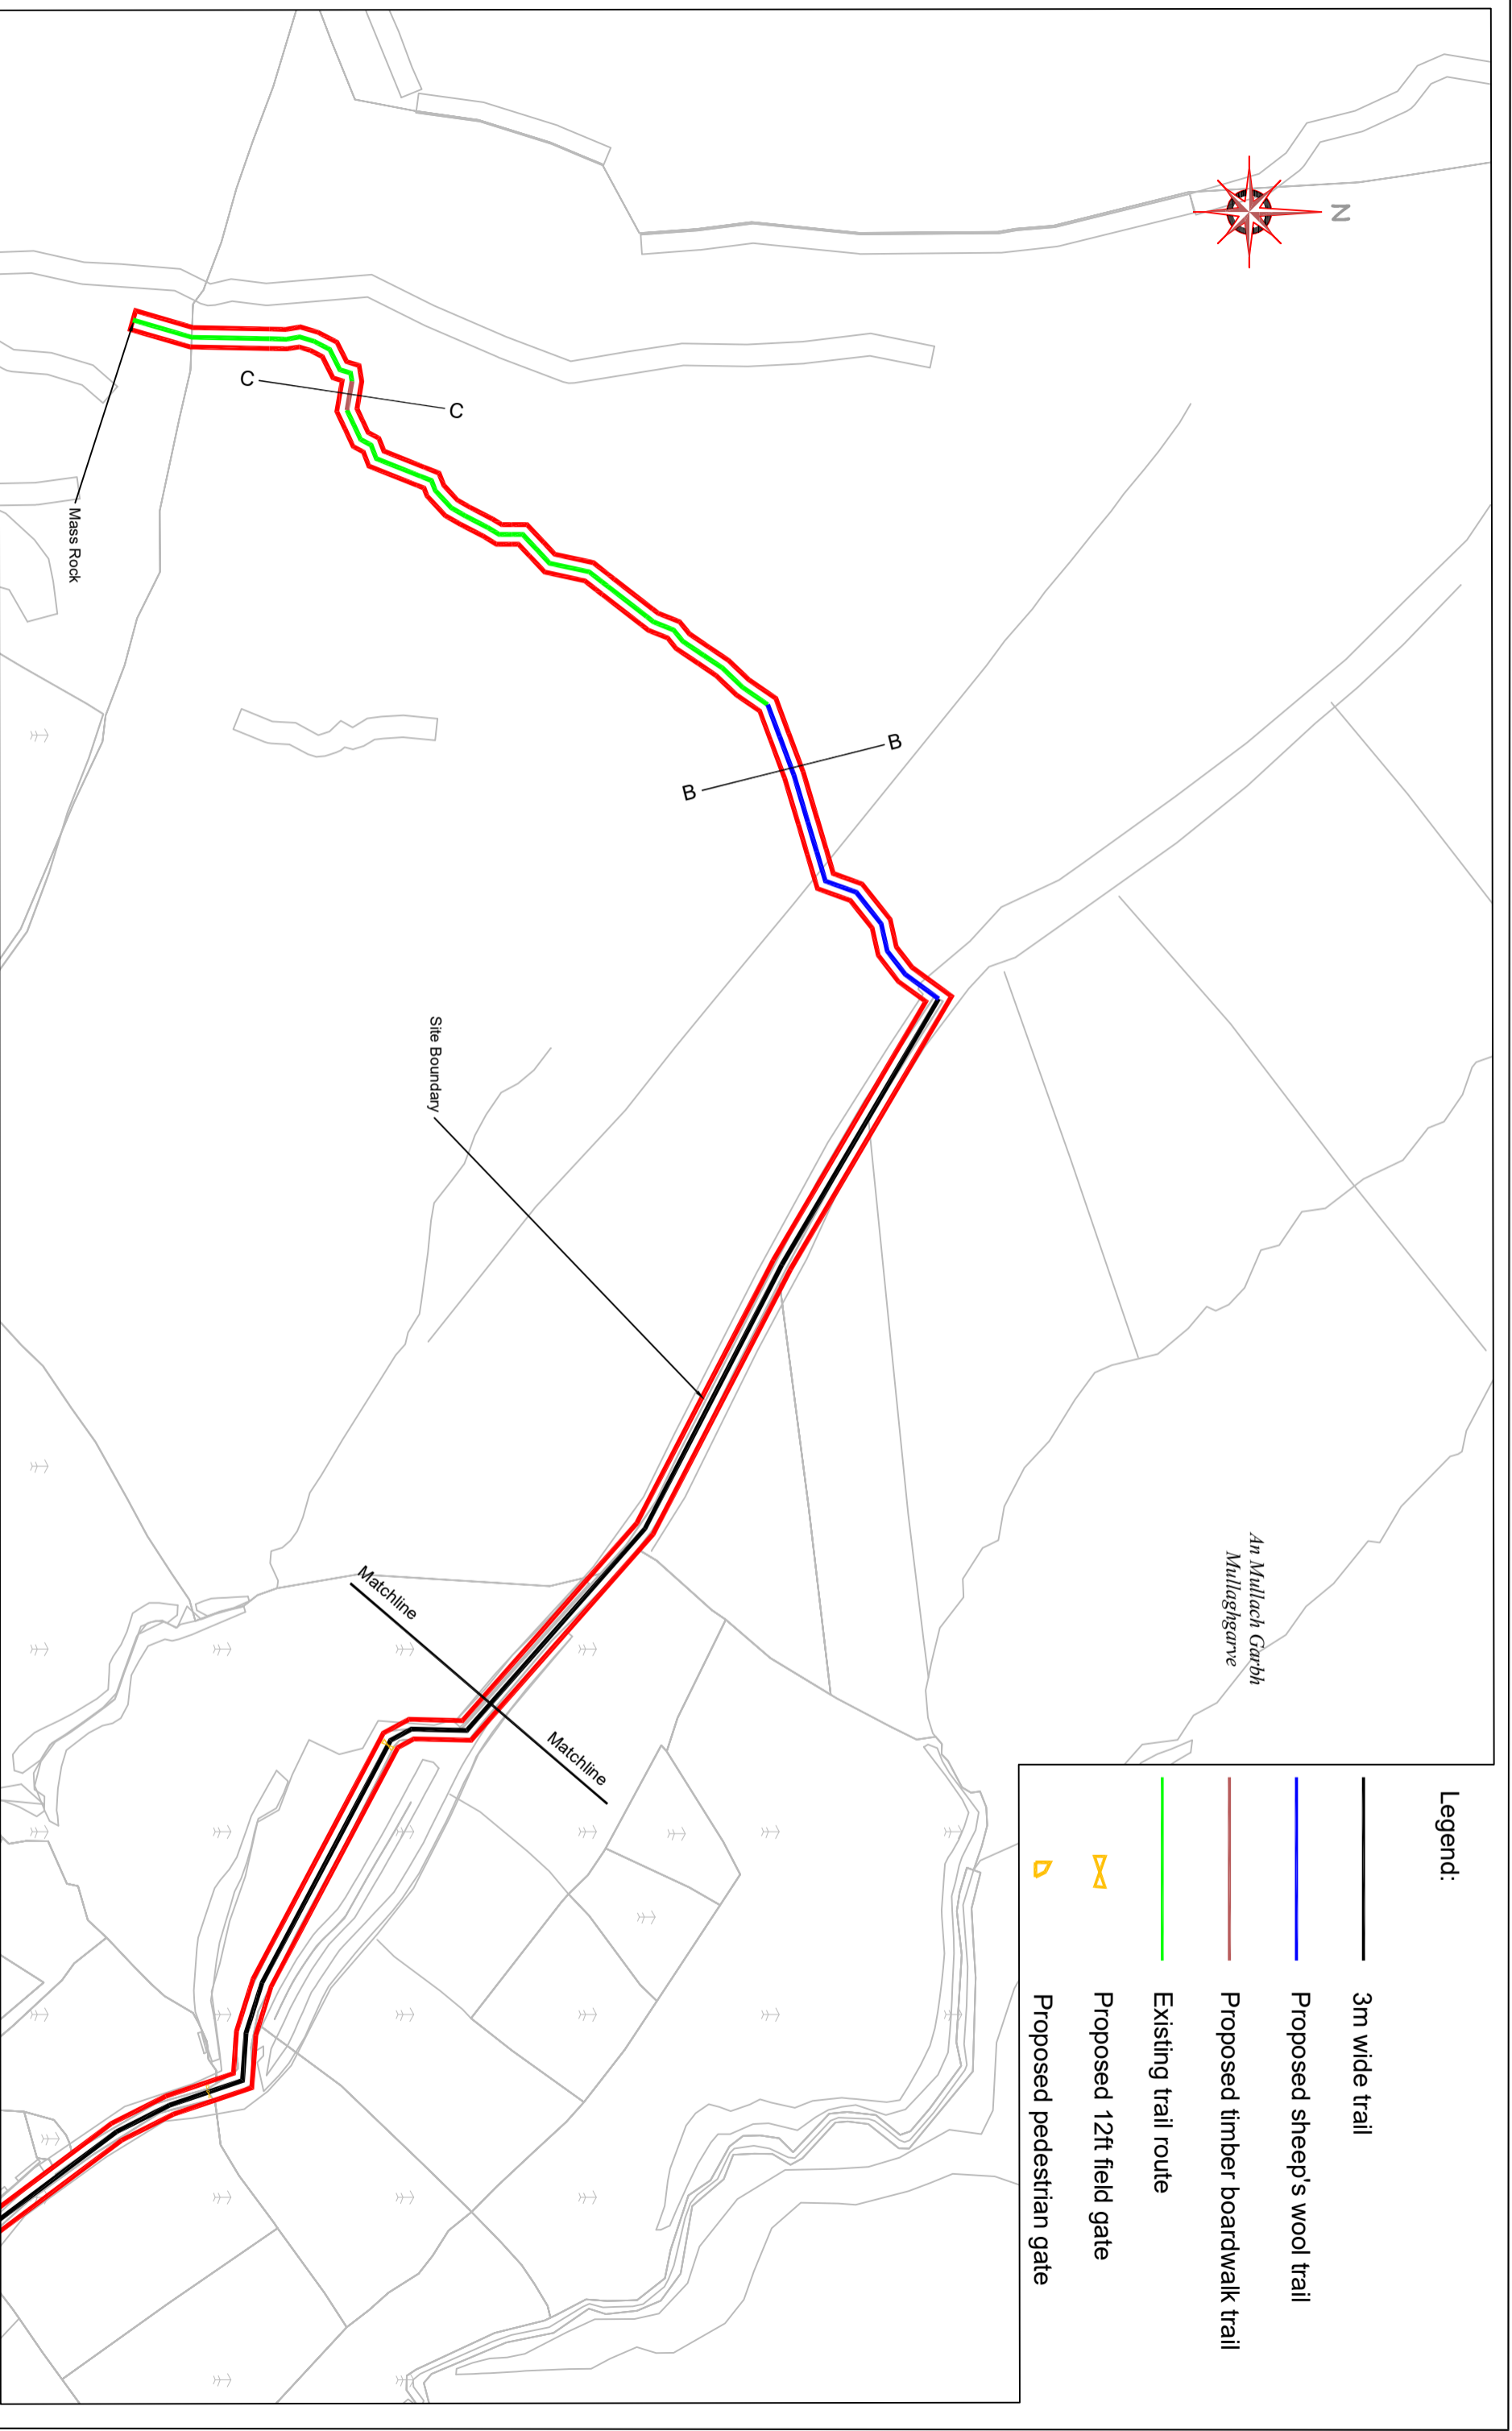Project		Title	
Mullagharve Mass Rock Walking Trail & Car Park		Site Layout(1 of 2)	
Component		Map	
Scales	Date	O.S. Sheet Ref.:	Drawing No.:
1:2500	28/06/2022	1471	MMR-002.1
Design	Drawn	Checked	Revision:
RF	RF	PMS	0



 

**Legend:**

-  3m wide trail
-  Proposed sheep's wool trail
-  Proposed timber boardwalk trail
-  Existing trail route
-  Proposed 12ft field gate
-  Proposed pedestrian gate

*An Mullaigh Garbh  
Mullaghgarve*


**Leitrim County Council**

Director of Services  
Mr. Joseph Gilhooly  
Áras an Chontae  
Carrick-on-Shannon  
Co. Leitrim  
Tel: 071 9620005

REV:	DATE:	AMENDMENT:

Project		Title		Drawing No.:	
Mullaghgarve Mass Rock Walking Trail & Car Park		Site Layout(2 of 2)		MMR-002.2	
Component		O.S. Sheet Ref.:		Revision:	
Map		1471		0	
Scales		Date		Checked	
1:2500		28/06/2022		PMS	
Design		Drawn			
RF		RF			



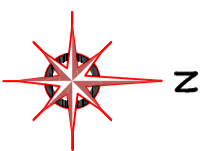


**Leitrim County Council**


Director of Services  
 Mr. Joseph Gilhooly  
 Áras an Chontae  
 Carrick-on-Shannon  
 Co. Leitrim  
 Tel: 071 9620005

REV:	DATE:	AMENDMENT:


<b>Project</b> Mullaghgarve Mass Rock Walking Trail		<b>Title</b> Proposed Car Park		<b>Drawing No.:</b> MMR-003		<b>Revision:</b> 0	
<b>Component</b> Map		<b>O.S. Sheet Ref.:</b> 1471		<b>Checked</b> PMS			
<b>Scales</b> 1:500@A3		<b>Date</b> 29/06/2022		<b>Drawn</b> RF			
<b>Design</b> RF							

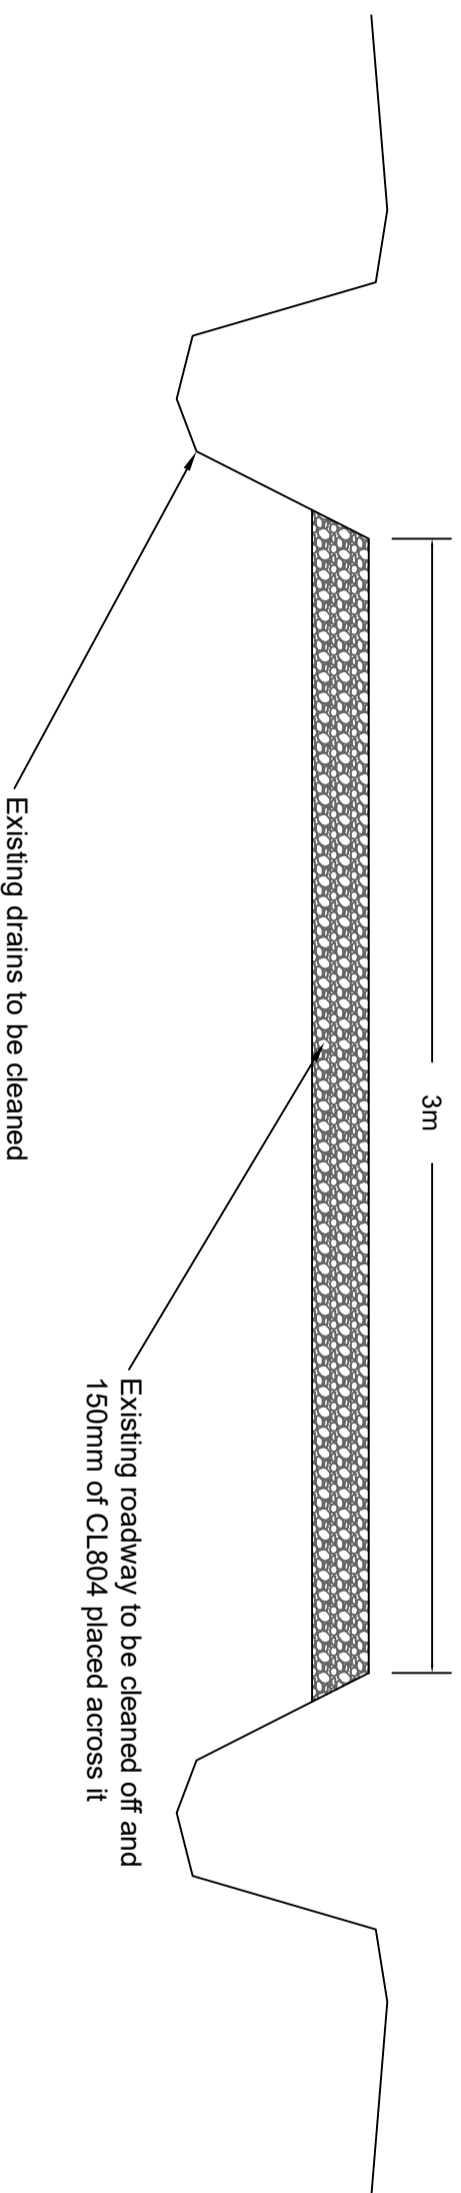

Section A-A

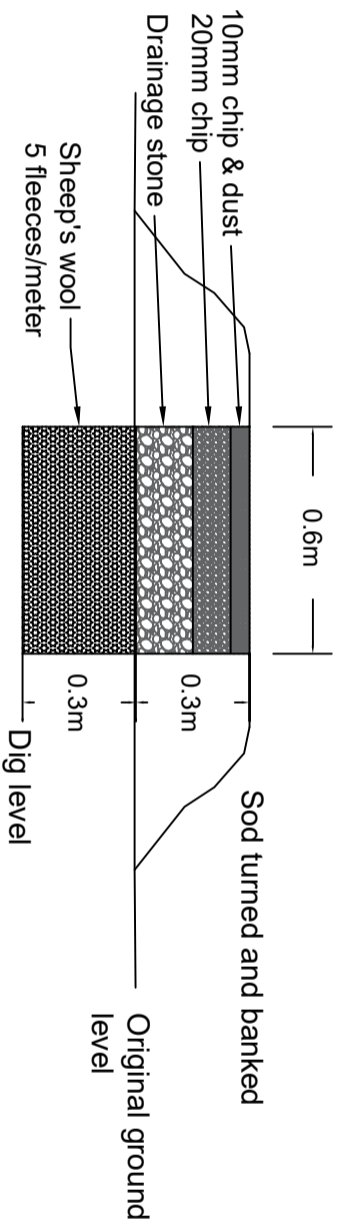

Section B-B

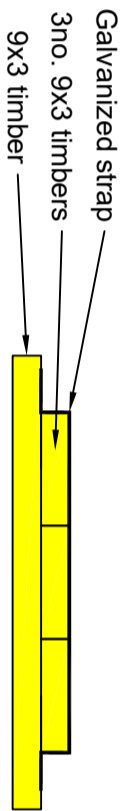


Section C-C

REV:	DATE:	AMENDMENT:


<b>Project</b>		Mullaghavarne Mass Rock Walking Trail & Car Park	
<b>Component</b>		Section	
<b>Scales</b>	1:20	<b>Date</b>	28/06/2022
<b>Design</b>	RF	<b>Drawn</b>	RF
<b>Title</b>		Trail Sections	
<b>O.S. Sheet</b>	NA	<b>Checked</b>	PMS
<b>Ref.:</b>		<b>Drawing No.:</b>	MMR-004.1
<b>Revision:</b>	0		



**Leitrim County Council**  
 Director of Services  
 Mr. Joseph Gilhooly  
 Áras an Chontae  
 Carrick-on-Shannon  
 Co. Leitrim  
 Tel: 071 9620005

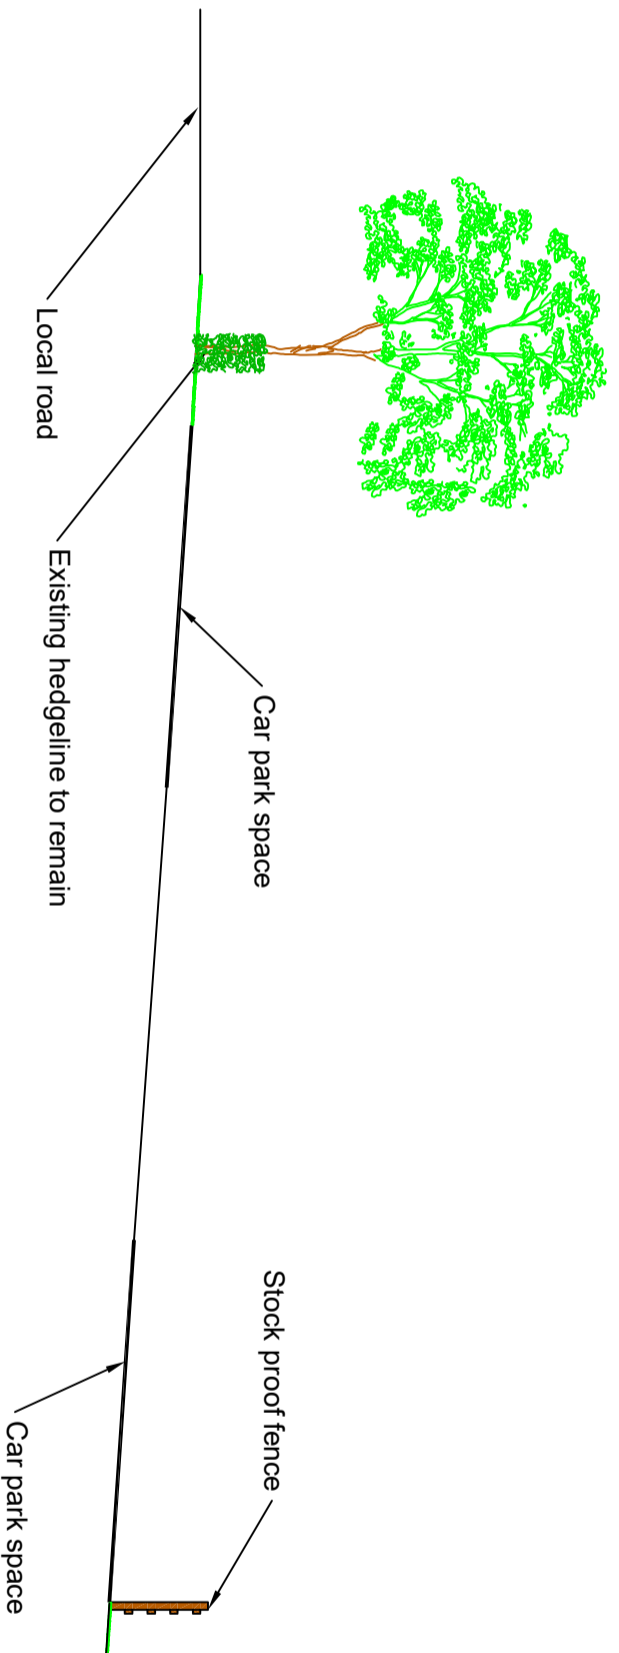

Section D-D 1:100

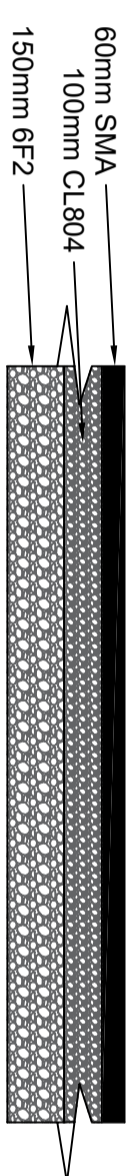

Car park build up 1:20

REV:	DATE:	AMENDMENT:

<b>Project</b>		<b>Title</b>		<b>Drawing No.:</b>		<b>Revision:</b>	
Mullaghavarne Mass Rock Walking Trail & Car Park		Car Park Section		MMR-004.2		0	
<b>Component</b>		<b>Date</b>		<b>O.S. Sheet Ref.:</b>		<b>Checked</b>	
Section		28/06/2022		NA		PMS	
<b>Scales</b>		<b>Drawn</b>		<b>Checked</b>		<b>Revision</b>	
1:100 1:20		RF		PMS		0	
<b>Design</b>		<b>Drawn</b>		<b>Checked</b>		<b>Revision</b>	
RF		RF		PMS		0	

**Leitrim County Council**

Director of Services  
 Mr. Joseph Gilhooly  
 Áras an Chontae  
 Carrick-on-Shannon  
 Co. Leitrim  
 Tel: 071 9620005

