


**Legend:**

- Existing Surface Water Manhole
- Proposed Surface Water Manhole
- Proposed Gully
- Proposed 225mm Storm Line
- Proposed Headwall

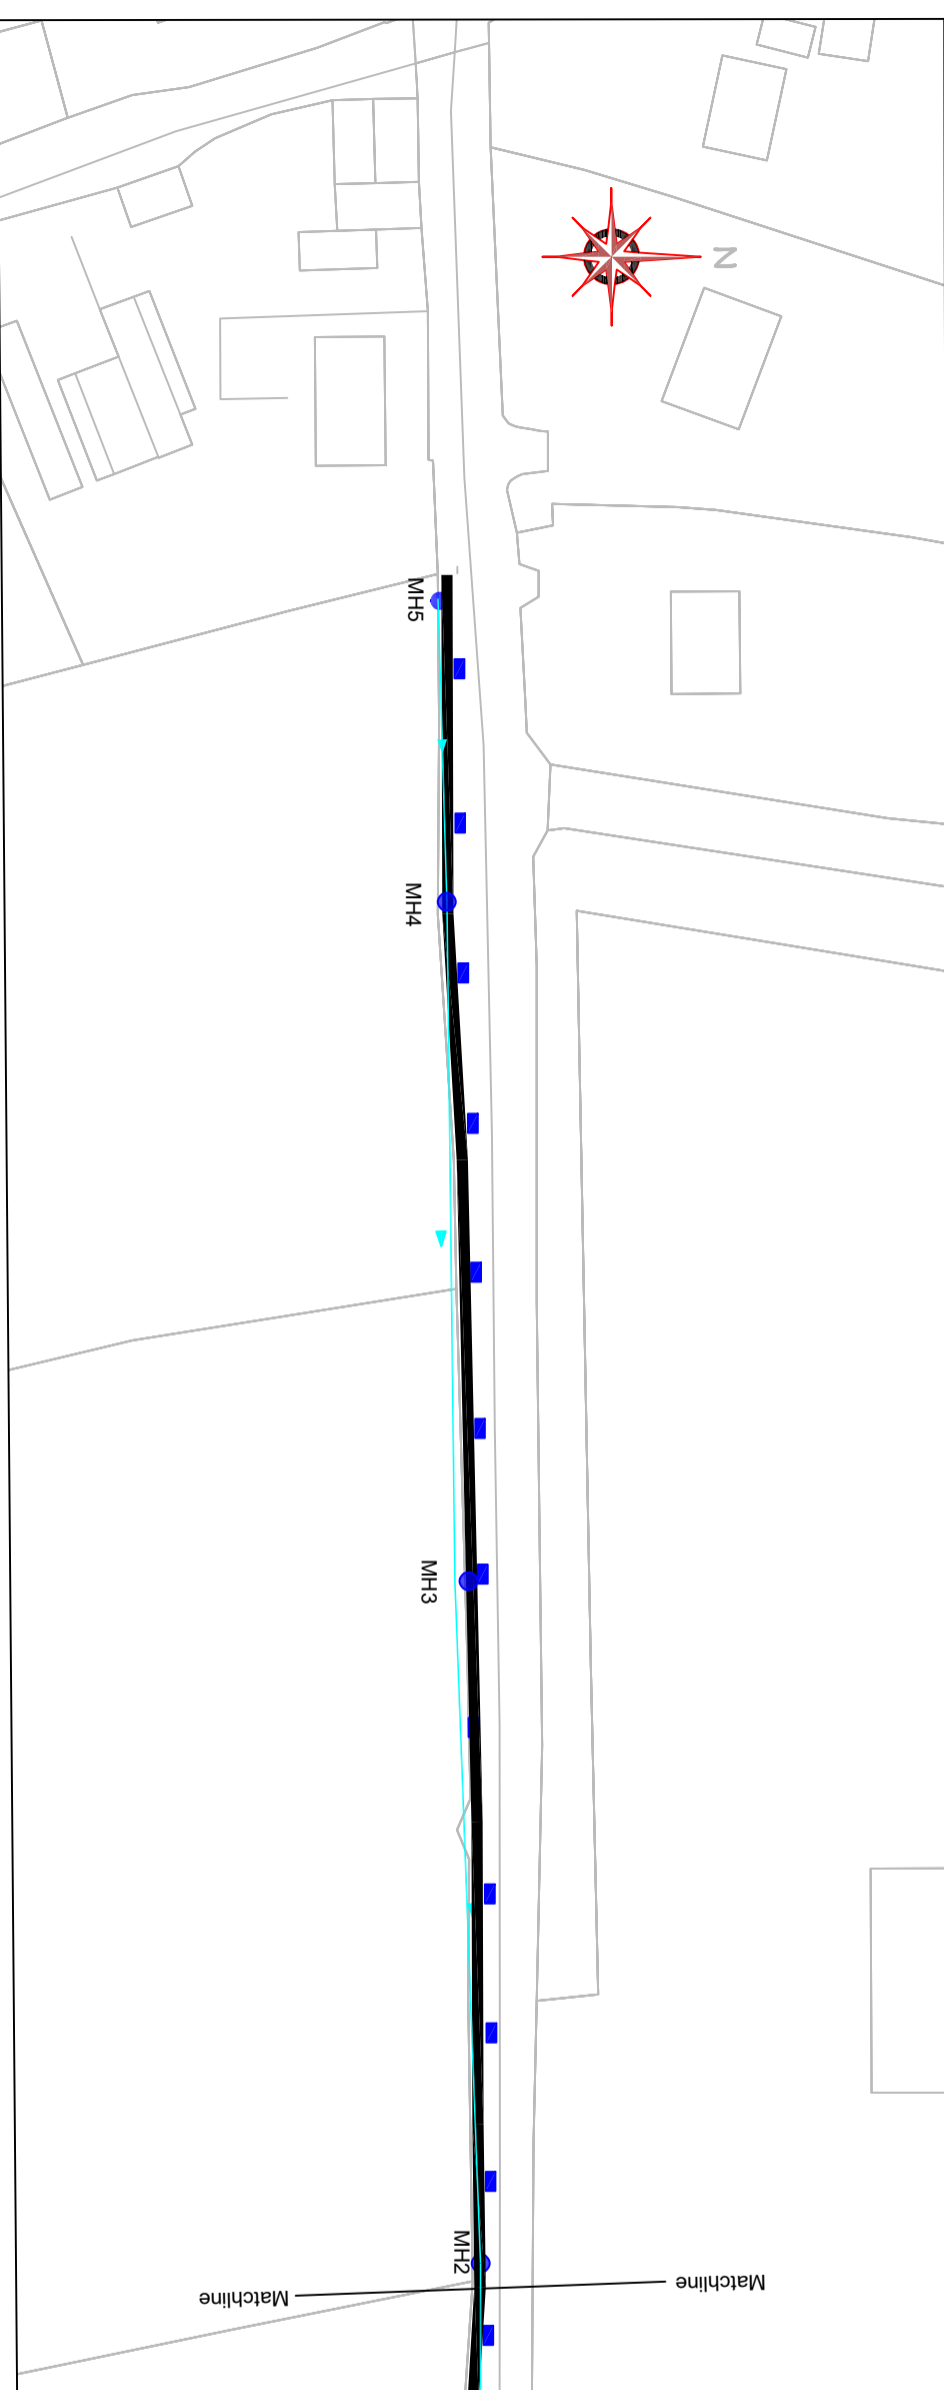

**Leitrim County Council**

Director of Services  
 Mr. Joseph Gilhooly  
 Áras an Chontae  
 Carrick-on-Shannon  
 Co. Leitrim  
 Tel: 071 9620005



REV:	DATE:	AMENDMENT:

Project		Title	
Proposed Footpath Development at Jamestown, Co Leitrim		Surface Water Drainage	
Component	Map	O.S. Sheet Ref.:	1866-A, 1866-B
Scales	1:1000	Checked	PMS
Design	RF	Date	02/03/2022
Drawn	RF	Drawing No.:	JTV-003
		Revision:	0