


Note: The existing roadway width will be narrowed to 6.2m. Carraigeaway widths of 3.1m for length of scheme

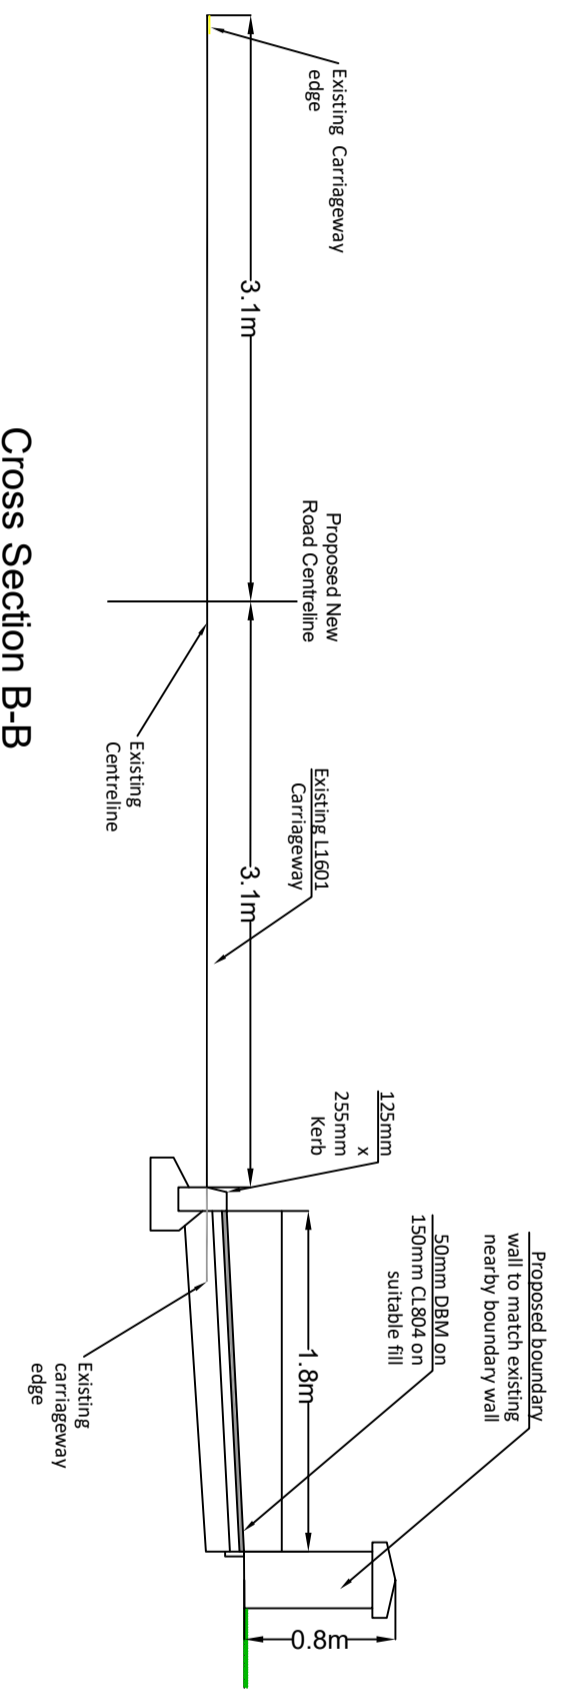

Cross Section B-B

Leitrim County Council

Director of Services
 Mr. Joseph Gilhooly
 Aras an Chontae
 Carrick-on-Shannon
 Co. Leitrim
 Tel: 071 9620005

REV:	DATE:	AMENDMENT:

Project		Title		Drawing No.:		Revision:	
Rooskey T&V Scheme - Proposed Footpath Scheme		Typical Cross Section		RTV-003.2		0	
Component		Date		Checked		PMS	
Section		22/06/2022		NA			
Scales 1:40 @A3		Drawn		PMS			
Design		RF		RF			

