


Note: The existing roadway width will be narrowed to 6.2m. Carraigeaway widths of 3.1m for length of scheme

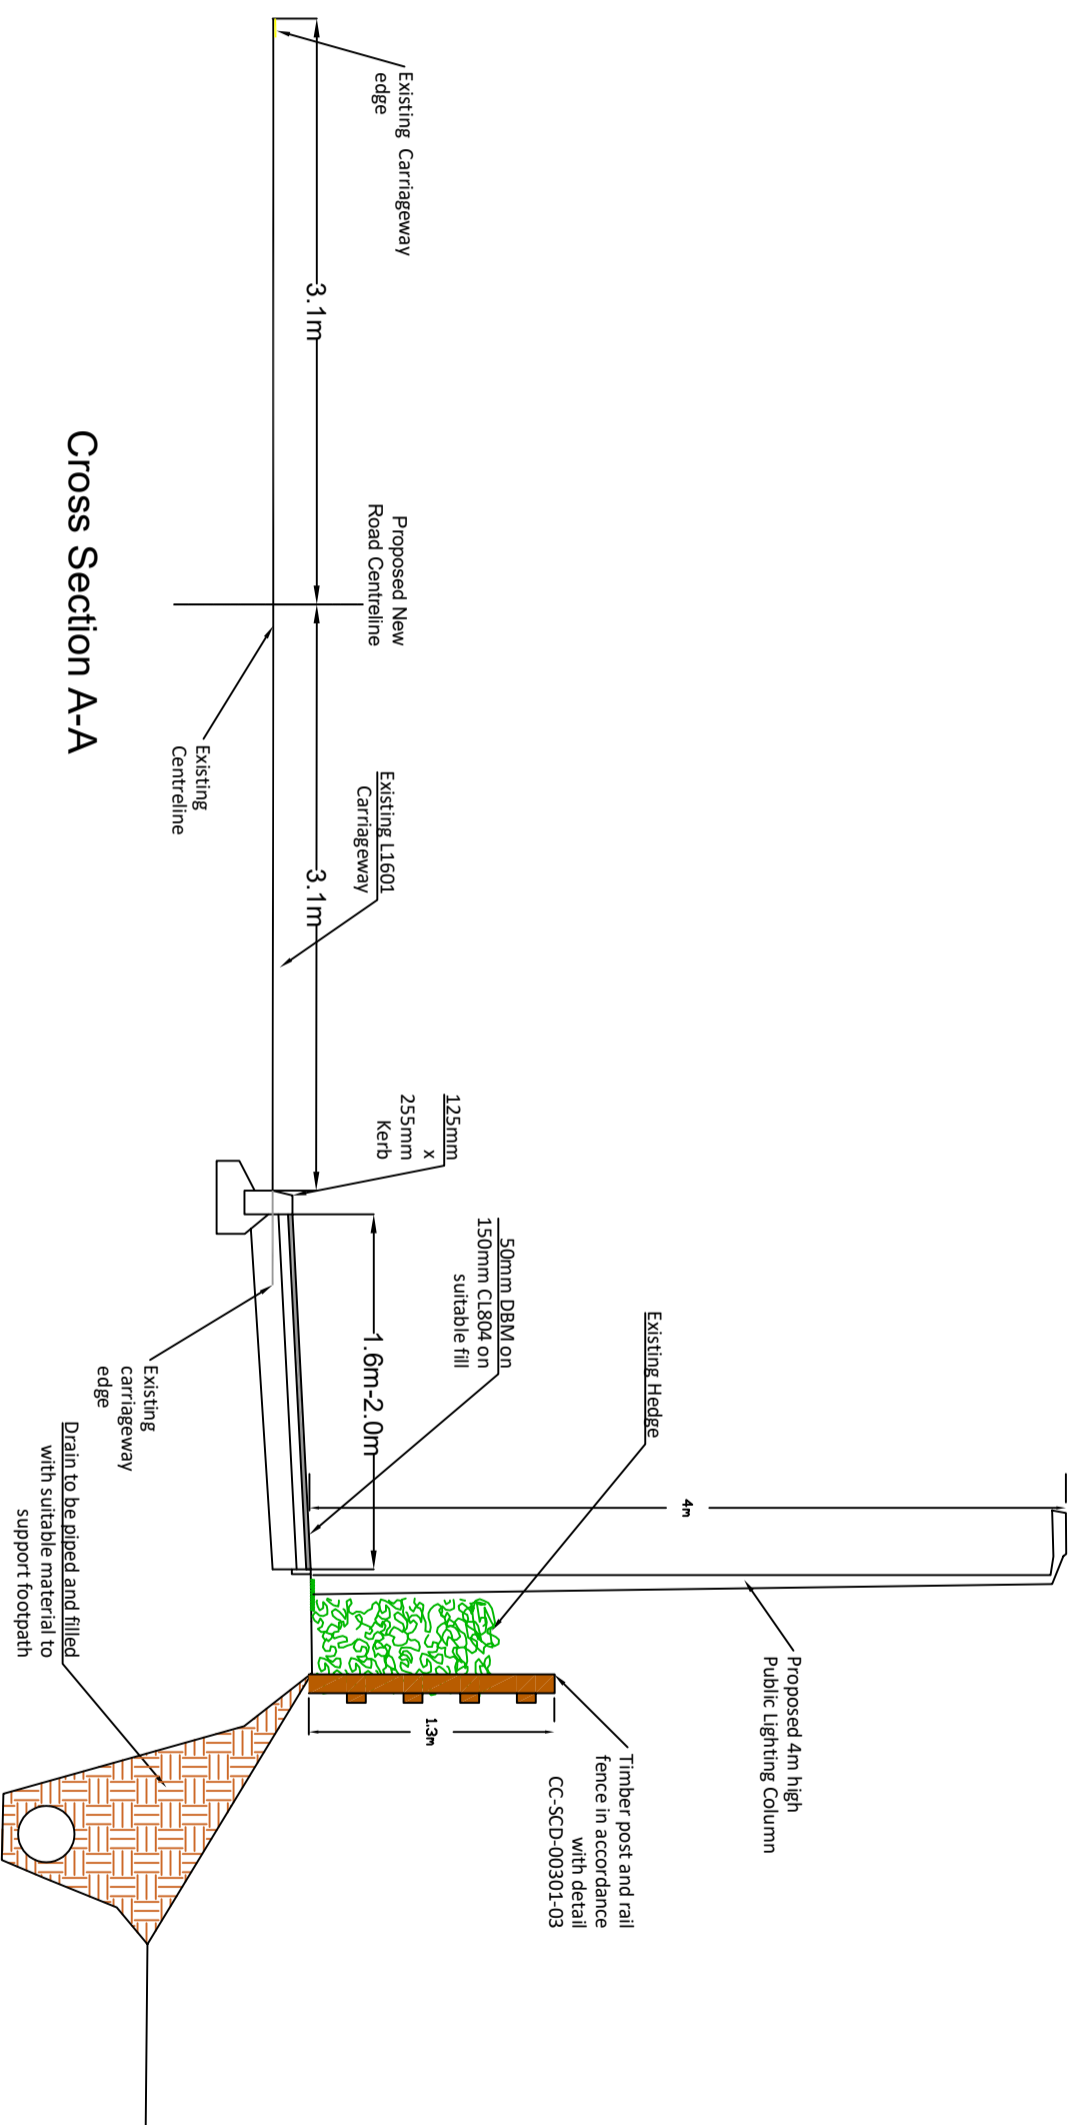

Cross Section A-A



Leitrim County Council
 Director of Services
 Mr. Joseph Gilhooly
 Áras an Chontae
 Carrick-on-Shannon
 Co. Leitrim
 Tel: 071 9620005

REV:	DATE:	AMENDMENT:

Project		Title		Drawing No.:		Revision:	
Rooskey T&V Scheme - Proposed Footpath Scheme		Typical Cross Section		RTV-003.1		0	
Component	Section	Date	Drawn	Checked	PMS		
Scales	1:40 @A3	22/06/2022	RF	NA			
Design	RF			Checked			