


REF	1	2	3
KEY			
COMMON NAME	LIQUIDAMBAR STYRACIFLUA	AMELANDCIER LAMARCKII	SILVER BIRCH
QTY	3	3	4
DESCRIPTION	ROOT BALLED, STANDARD, 12-14cm GIRTH	ROOT BALLED, FEATHERED, 12-14cm GIRTH	ROOT STANDERD, FEATHERED, 12-14cm GIRTH


- Private Open Space
- Public Open Space
- Plant Area

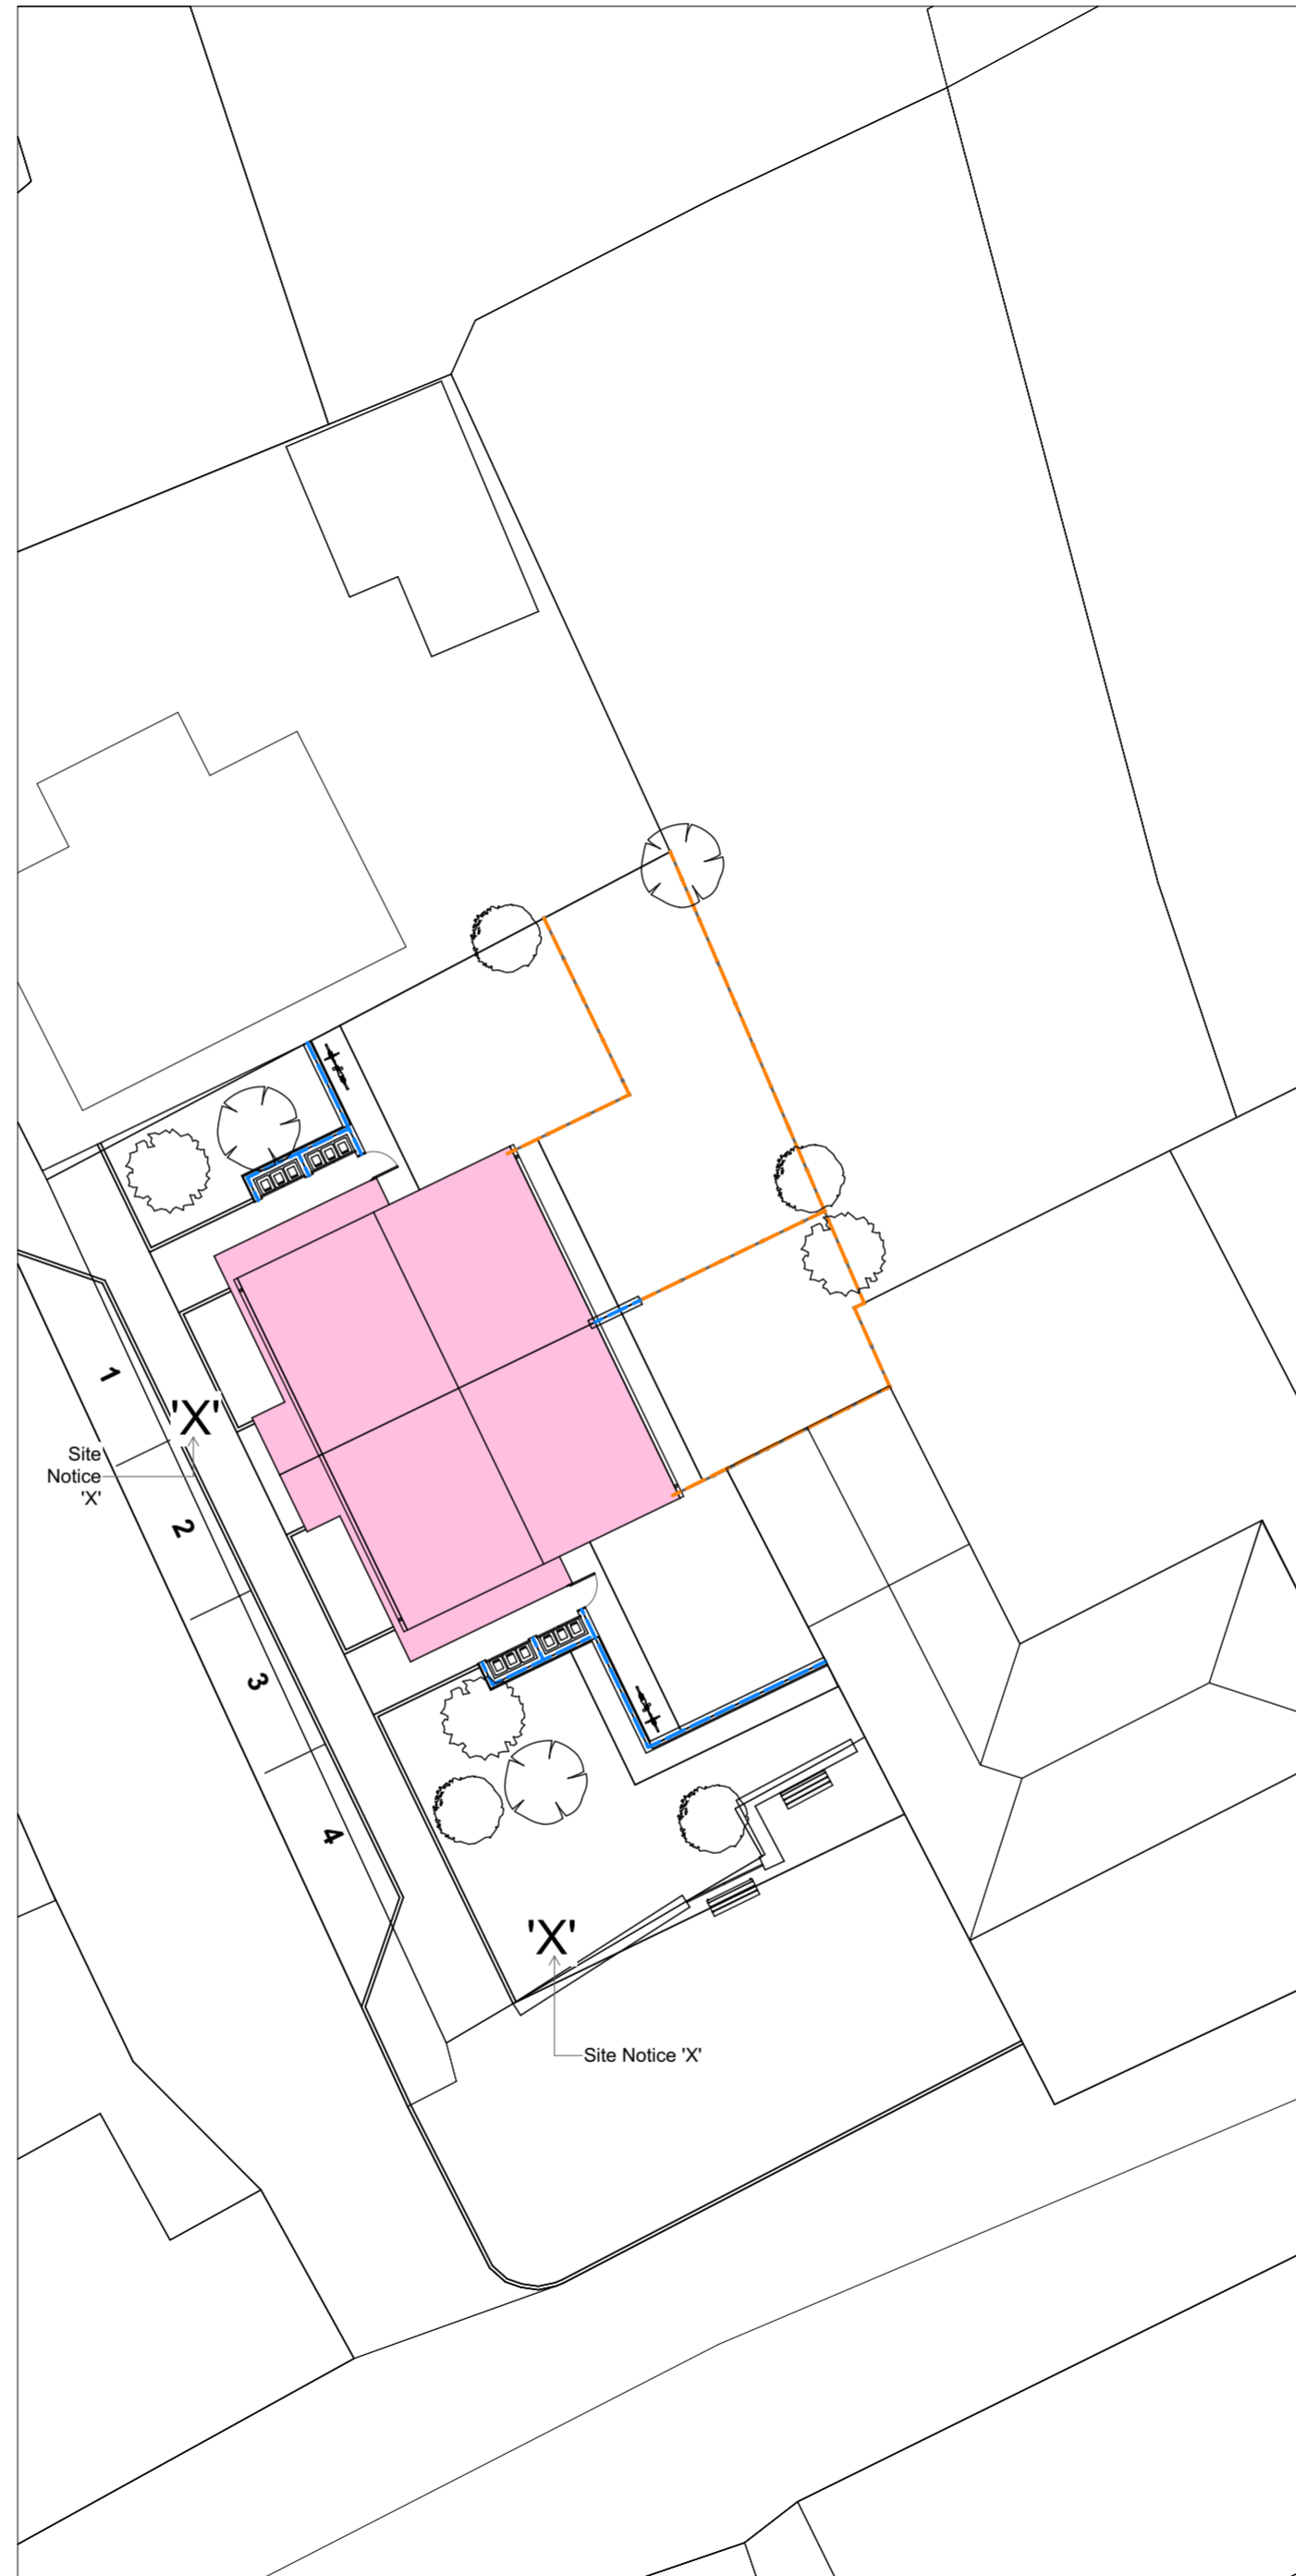


1 Landscape 1:250




2 Site Boundary 1:250

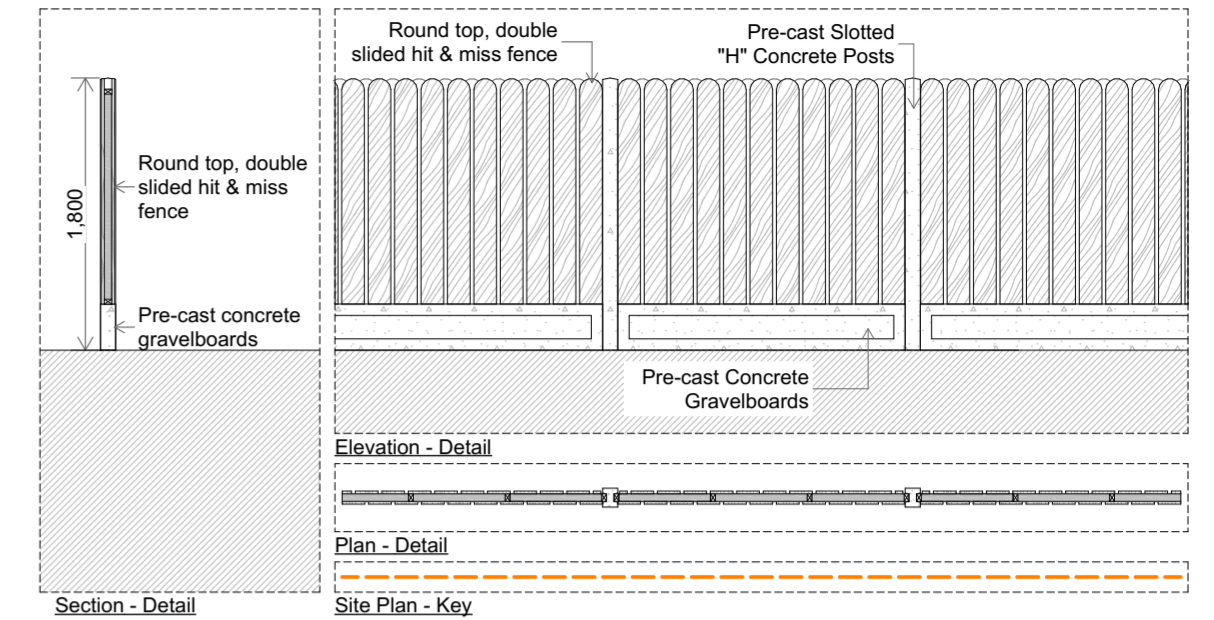

3 Boundary Type 'A' 1:50

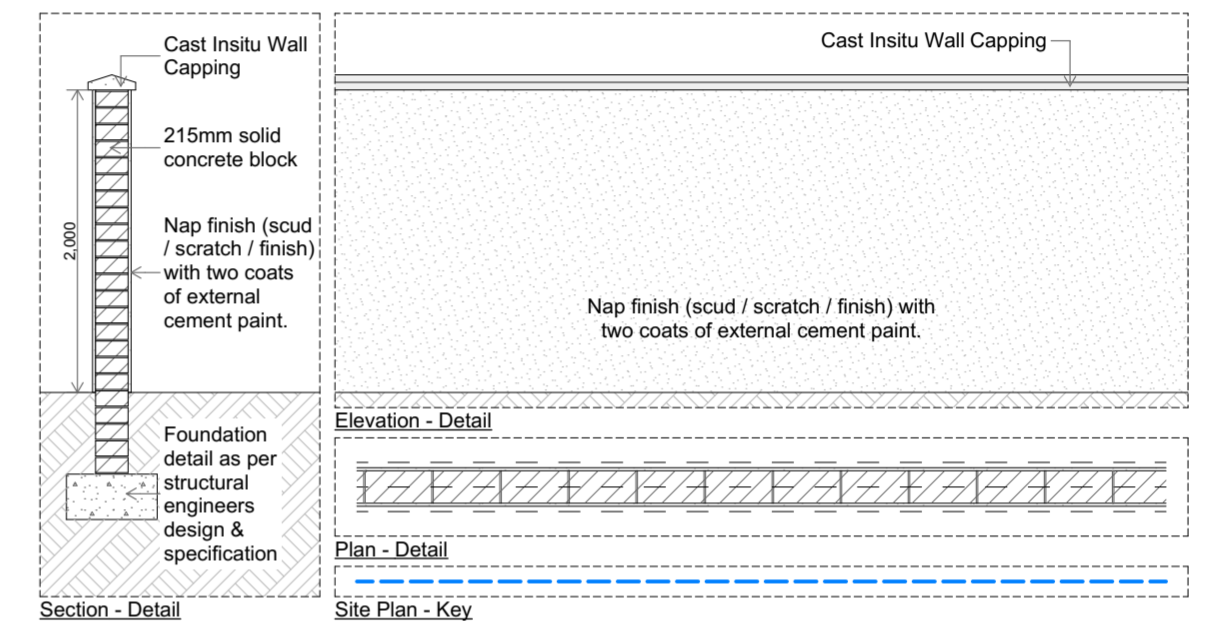

4 Boundary Type 'B' 1:50

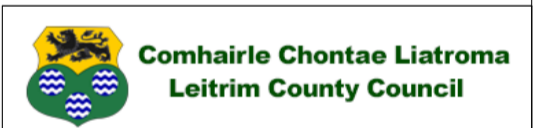

Rev	Issue Date	Description	Approved by

PLANNING - PART 8

Wynne Gormley Architects & Surveyors Ltd.
 Gilsonan

© WGG ARCHITECTS & SURVEYORS LTD
 COPYRIGHT RESERVED

JOB DETAILS
 Proposed Residential Units @
 Keshcarrigan, Co. Leitrim for Leitrim
 County Council

Scale @ A2 1:250, 1:50, 1:1	Dwg.no PL23-002-004	Amend.
Date 22/11/2023	Description Landscape & Site Boundary Layout	
Drawn by J. McDermott		
Checked by E. Gilsonan		

21, Church View, Cavan
 T +353 49 43 61096
 F +353 49 43 62907
 E info@wggarchitects.ie
 W www.wggarchitects.ie

