


Proposed External Finishes to Proposed Extensions	
Number	Material
1.	Natural Roof Slates
2.	Cast Iron Rainwater Goods
3.	Timber Soffit + Fascia
4.	Aluminum Window Frames
5.	Aluminum Door Frames
6.	Tinted Non-Reflective Glazing
7.	Natural Stone Wall Cladding
8.	Natural Stone Boundary Wall
9.	Metal Railing
10.	Sedum Flat Roof

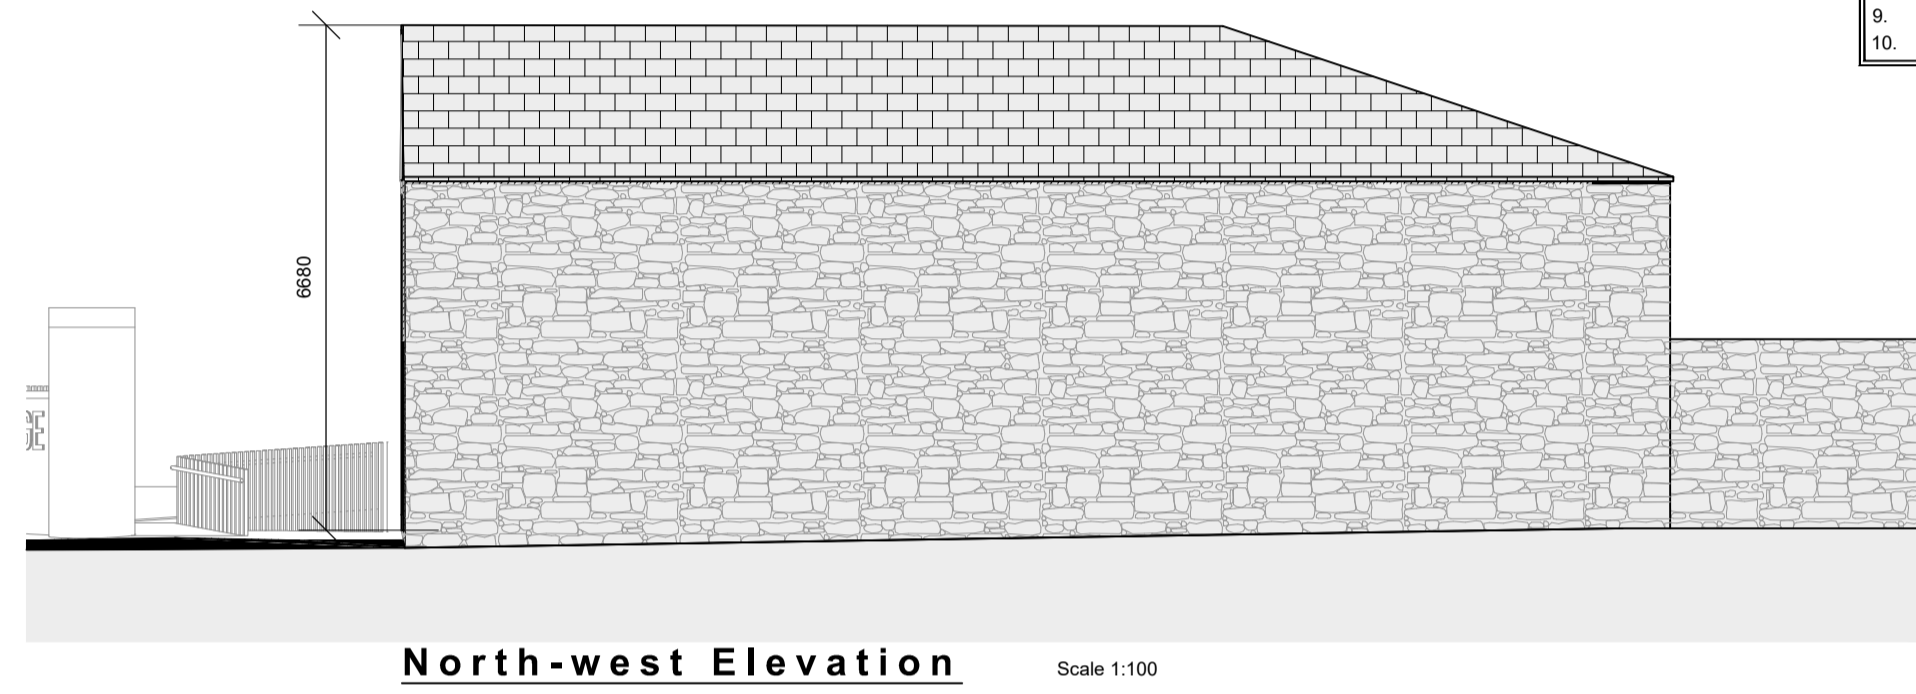

3D Visual of Proposed Redevelopment Works to Building No. 4

