



NOTE: THIS DRAWING IS COPYRIGHT AND THEREFORE CANNOT BE REPRODUCED BY ANY PARTY WITHOUT THE CONSENT OF MCCABE ARCHITECTS.

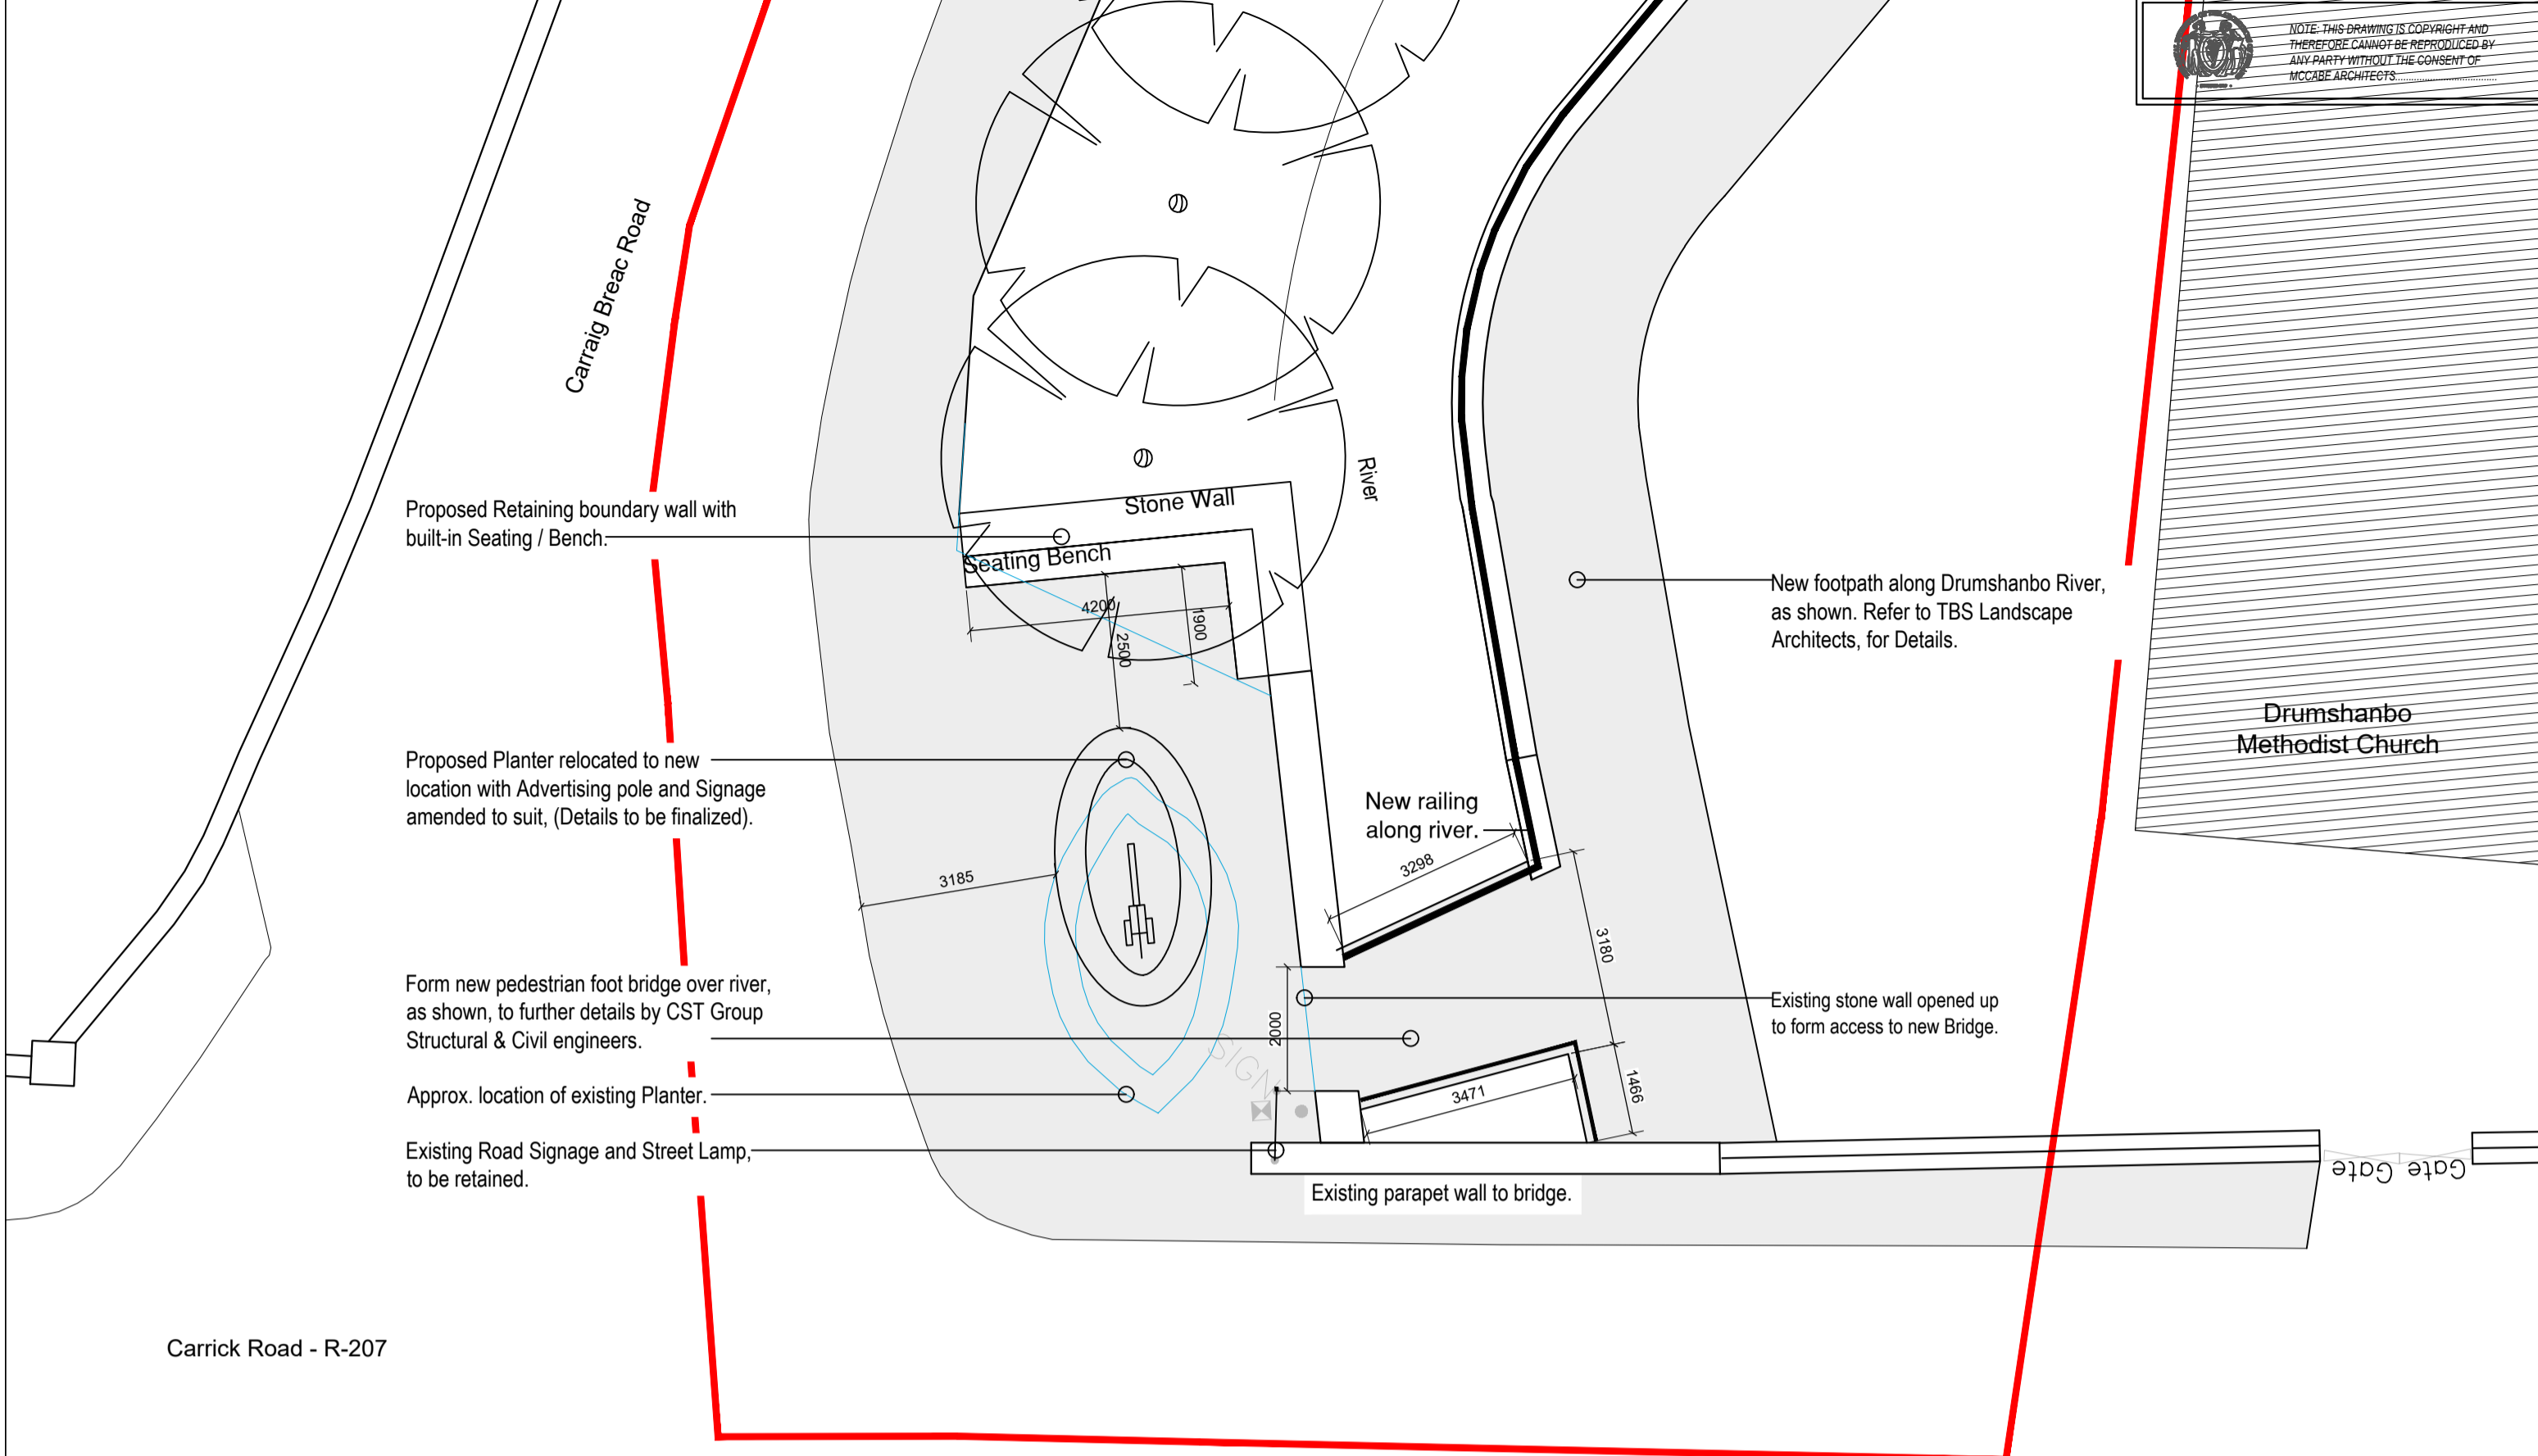

### Proposed Site Layout for Carrick Road Junction Works

Scale 1: 100


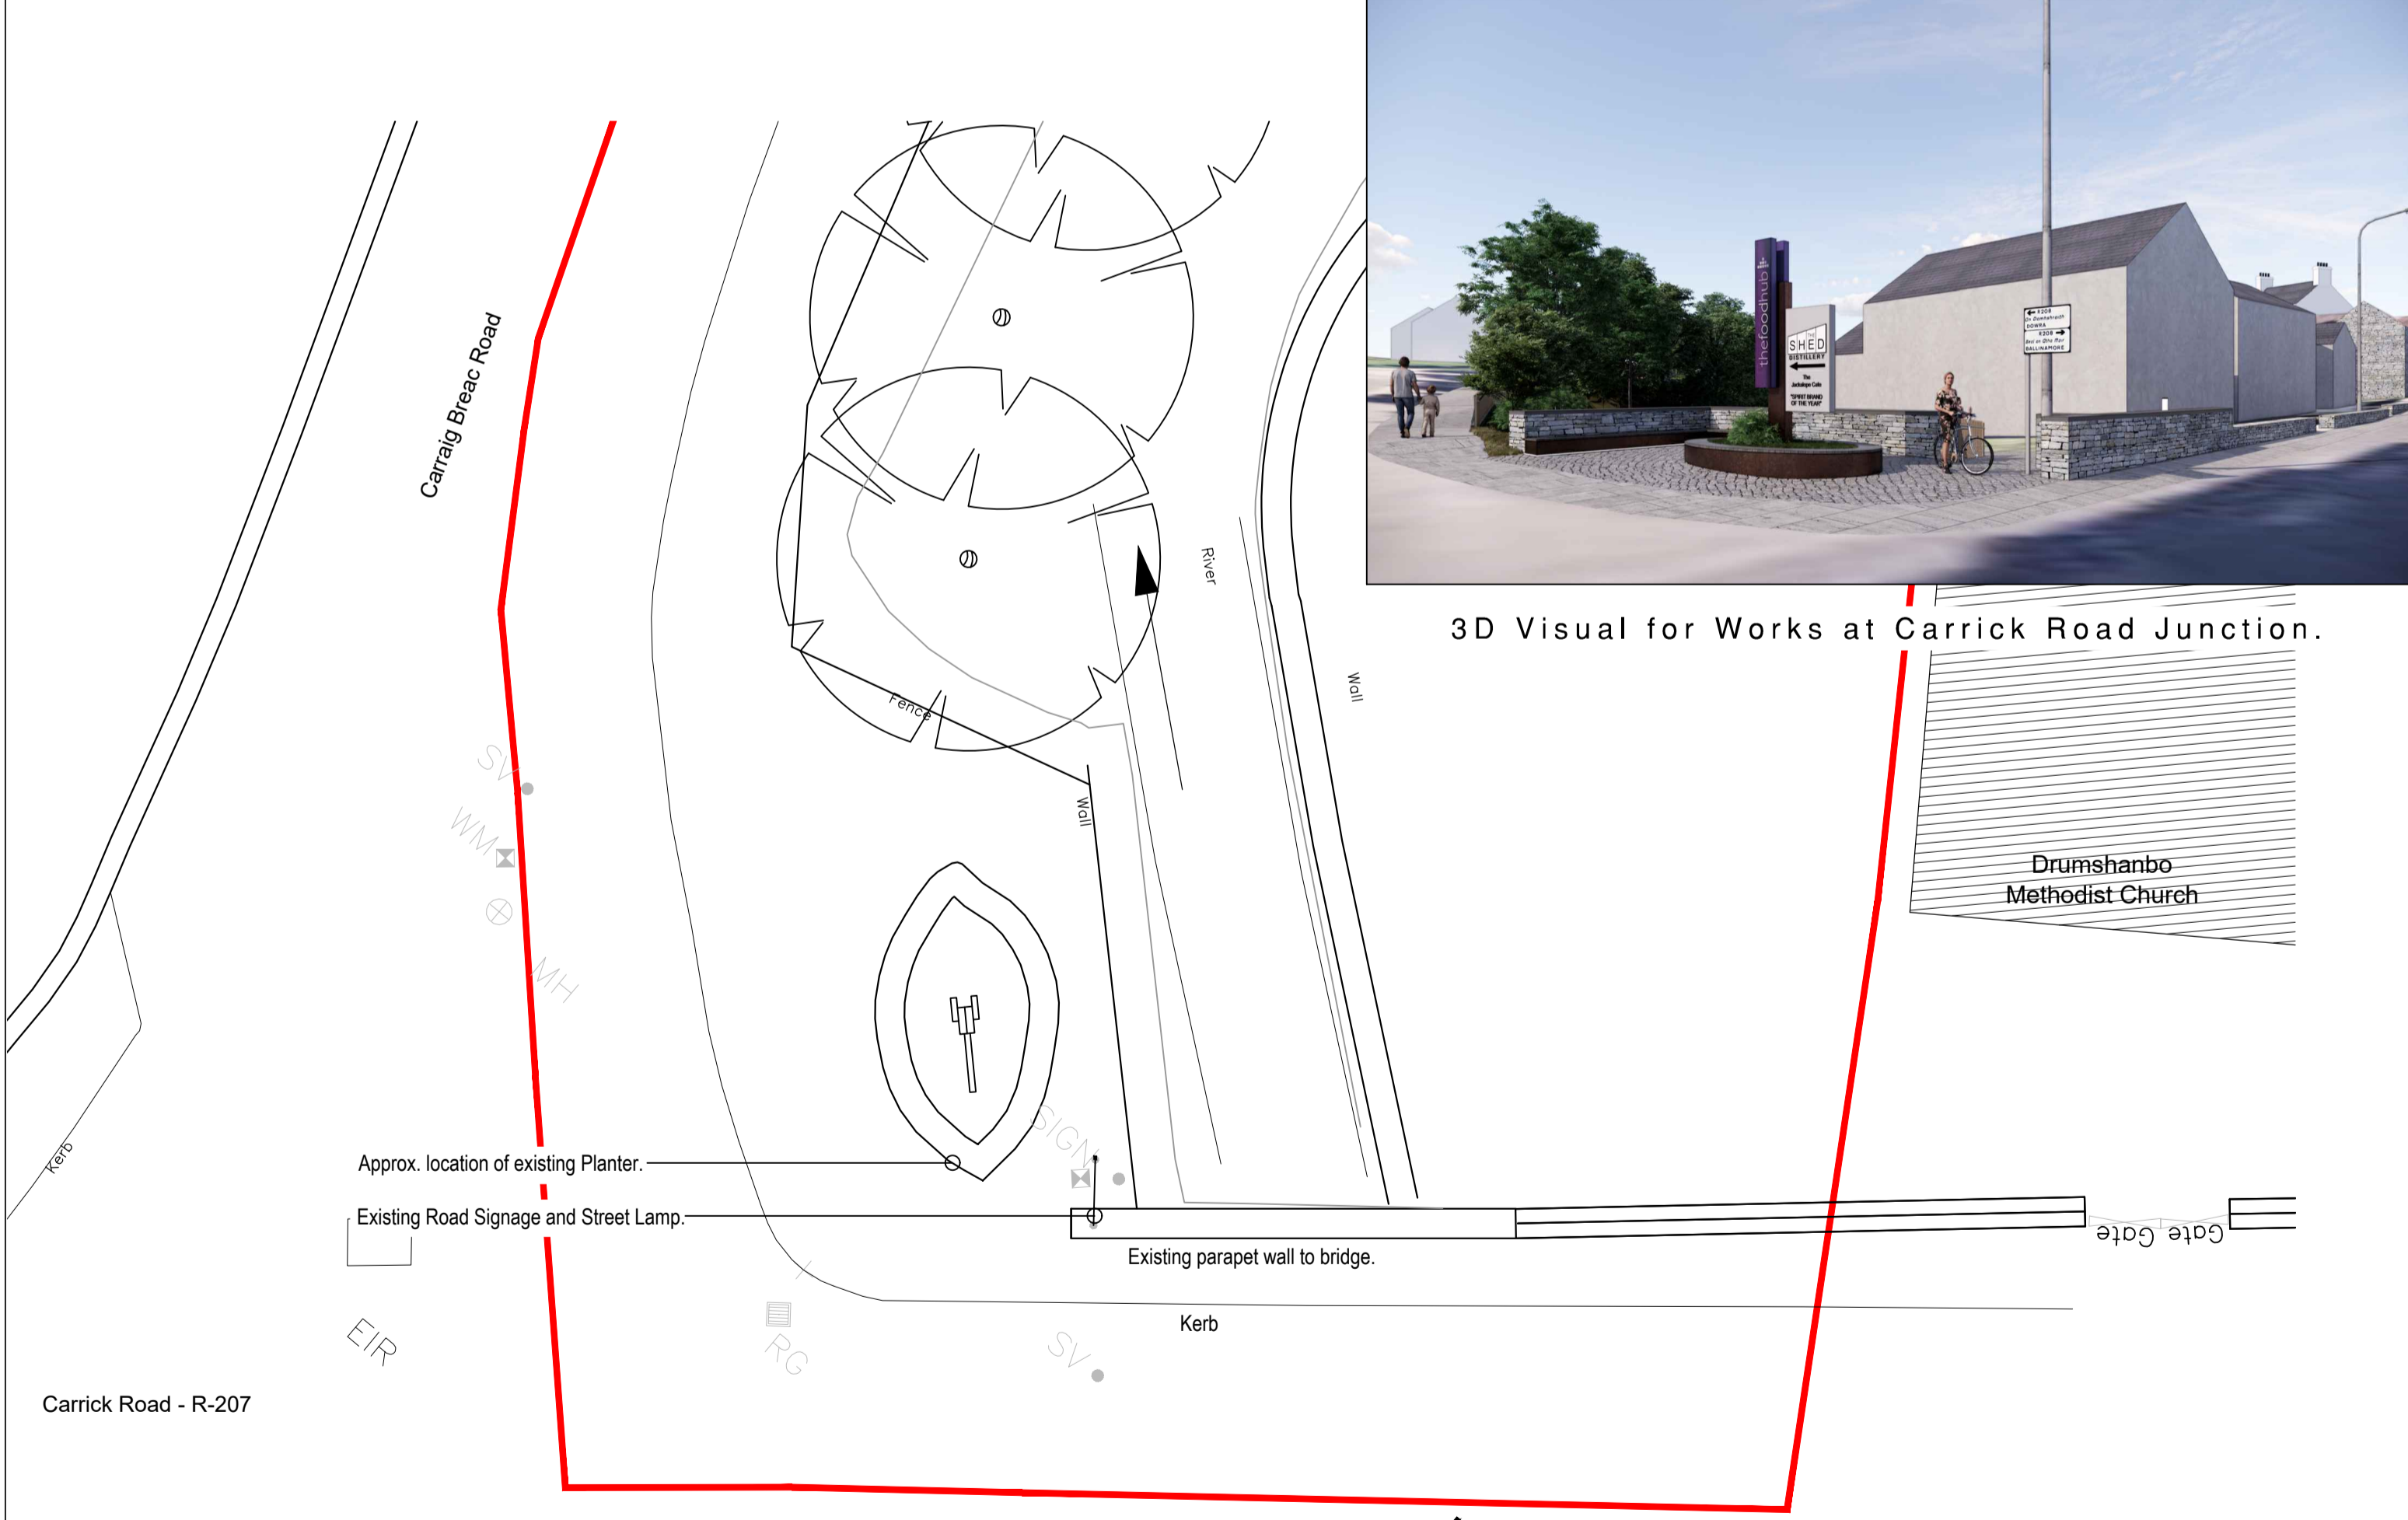


### Existing Site Layout for Carrick Road Junction Works

Scale 1: 100



3D Visual for Works at Carrick Road Junction.

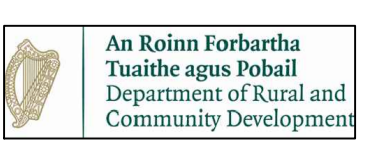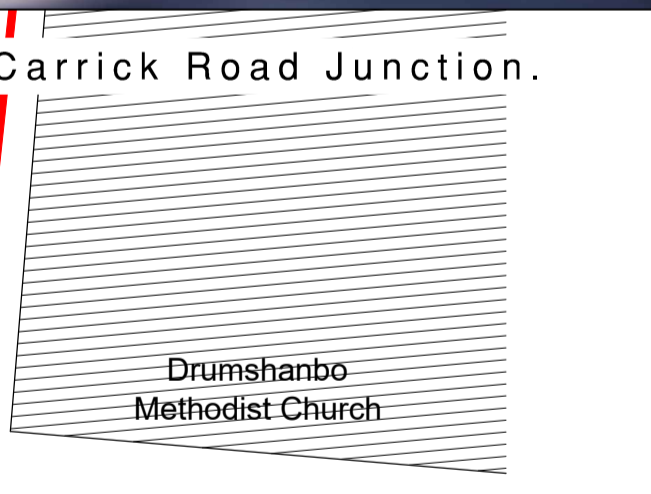

**PLANNING ISSUE**

**mccabe architects**  
 t: 074 97 43012 (donegal)  
 t: 071 93 00554 (sligo)  
 w: www.mccabearchitects.ie  
 e: info@mccabearchitects.ie

old laghey road | donegal town | co. donegal | F94 RX63  
 brooks building | finiskin road | sligo | co. sligo | F91 XF38

CLIENT:	LEITRIM COUNTY COUNCIL Drumshanbo ExCHANGE	JOB #:	2022-026	FILE NAME:	
PROJECT:	PROPOSED DEVELOPMENT AT DRYMSHANBO, Co. LEITRIM.	CREATED BY:	JB	CHECKED BY:	DMC
TITLE:	Existing & Proposed Site Layout for Carrick Road Junction Works.	SCALE:	1:100	DATE:	01.12.2023
		SIZE:	A2	DRAWING NUMBER:	2022-026-P103
				REV:	--

THIS DRAWING IS COPYRIGHT. USE DIMENSIONS - DO NOT SCALE. CONTRACTORS MUST VERIFY DIMENSIONS ON SITE PRIOR TO STARTING WORK