


Site Location Plan
Scale 1:2500



Site Location
Scale NTS

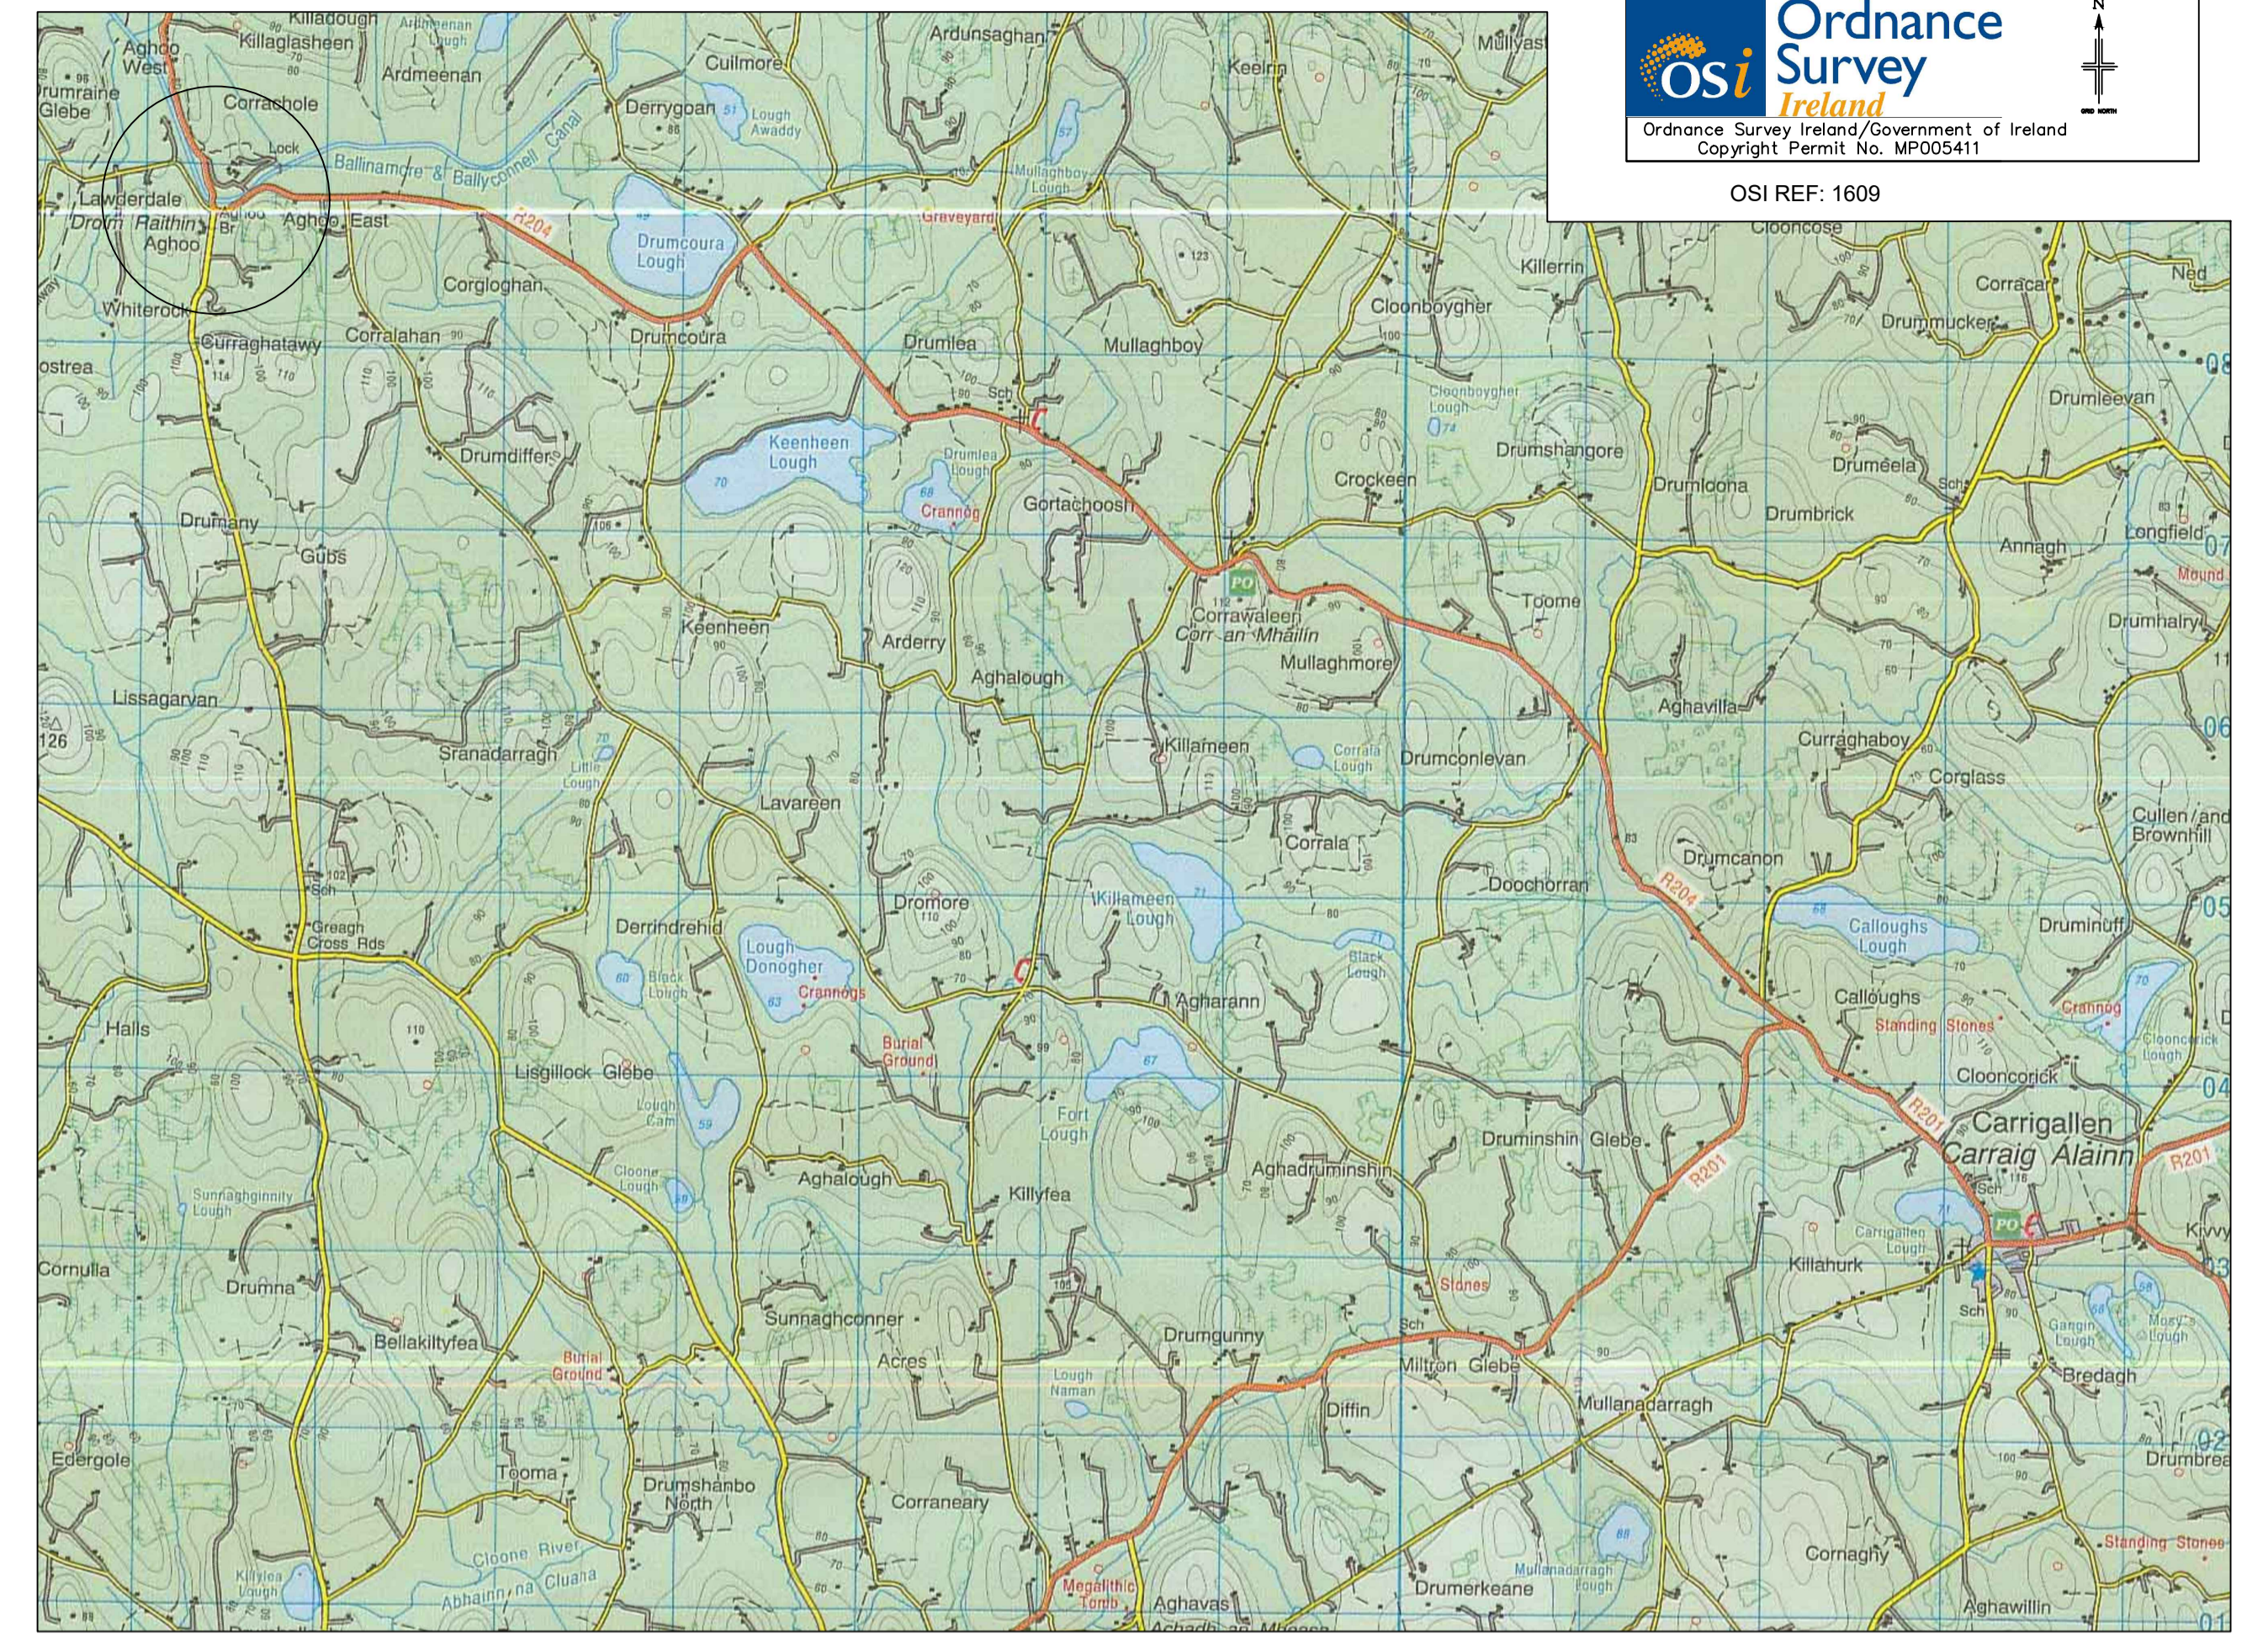

- NOTES:
1. Drawing to be read in accordance with all other drawings pertaining to the works.
 2. All dimensions in millimetres and all levels in metres unless otherwise stated.
 3. All levels to ordnance datum Malin Head.

Key:
— Site Boundary
● Site Notices

PROJECT PARTNERS



Comhairle Chontae Leitrim
Leitrim County Council



Leitrim County Council
Araí An Chontae
Carrick on Shannon
Co. Leitrim

Tel: +353 (0)71 9620005
Fax: +353 (0)71 9621982
Email: info@leitrimcoco.ie

STAGE

PRELIMINARY
PLANNING
PART 8
TENDER
CONTRACT
AS BUILT

Revision Suffix	Revision Details	Revision Date	Project Title	Drawing Title
B	Boundary amended	Sept 20	AGHOO BRIDGE TO LOCK 4 BLUEWAY	SITE LOCATION MAP
A	Boundary amended	Apr 20		

Client:	M.PATTON	Date:	DEC 2019	Scale:	AS SHOWN	Drawn:	K.FRIEL
DRAWING No.	NSE/AA436/LP01			B			