

Drawing Details

Drawing Title:

Elevated Viewing Platform

Proposed Site Sections A - A and B - B

Ref: 23109-02-301

Scale: @ A1

Project Description:

Proposed Development,  
Glenfame Woods,  
Co. Leitrim.

Project Stage: Part 8 Application

Client Details:  
Coillte CGA

All dimensions to be checked on site.

Do not scale dimensions from this drawing,  
use figured dimensions only.  
Refer to Engineer's drawings and specification  
for all structural and services information.

Any discrepancies between the Architect's and  
Engineer's drawings to be reported to the  
Architect immediately.

The survey information shown on this drawing  
is based on a survey prepared by a third party  
and Spentide Ltd accept no responsibility for  
the accuracy or completeness of the survey

Document Record

P/S	Purpose / Description	Rev
1	Issued for Discussion	0
1	Issued for Leitrim CoCo review	1
1	Issued for Part 8 Submission	1




Unit 2 the Mart, Coolbawn,  
Broderick St, Middleton, Co. Cork,  
Ireland.

Email: info@spentide.ie  
Website: www.spentide.ie

Tel: +353 21 4633815  
+353 87 9903810

© Drawing and content are copywrite

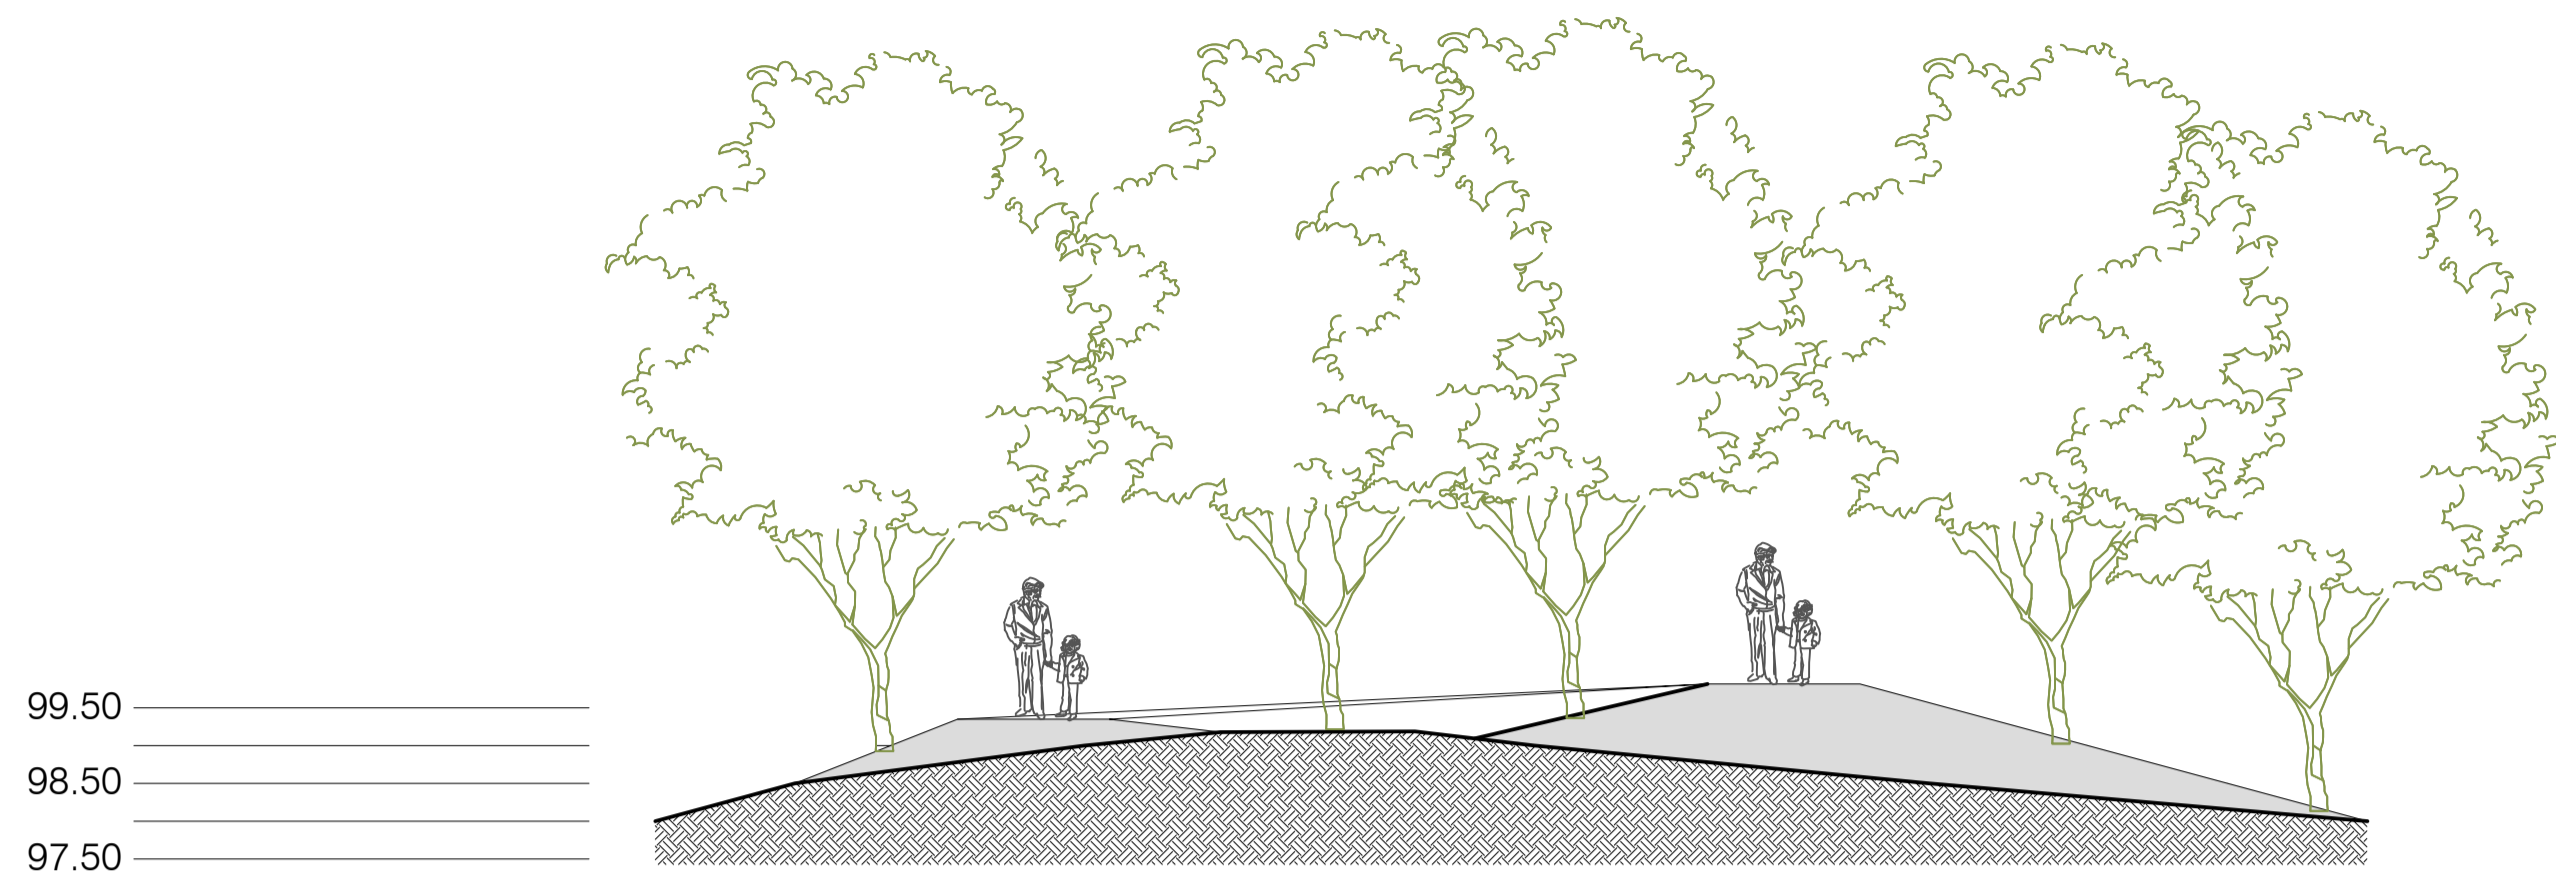

Proposed Section A - A  
Scale 1:100



Proposed Section B - B  
Scale 1:100