



Part Section 3
Scale 1:250

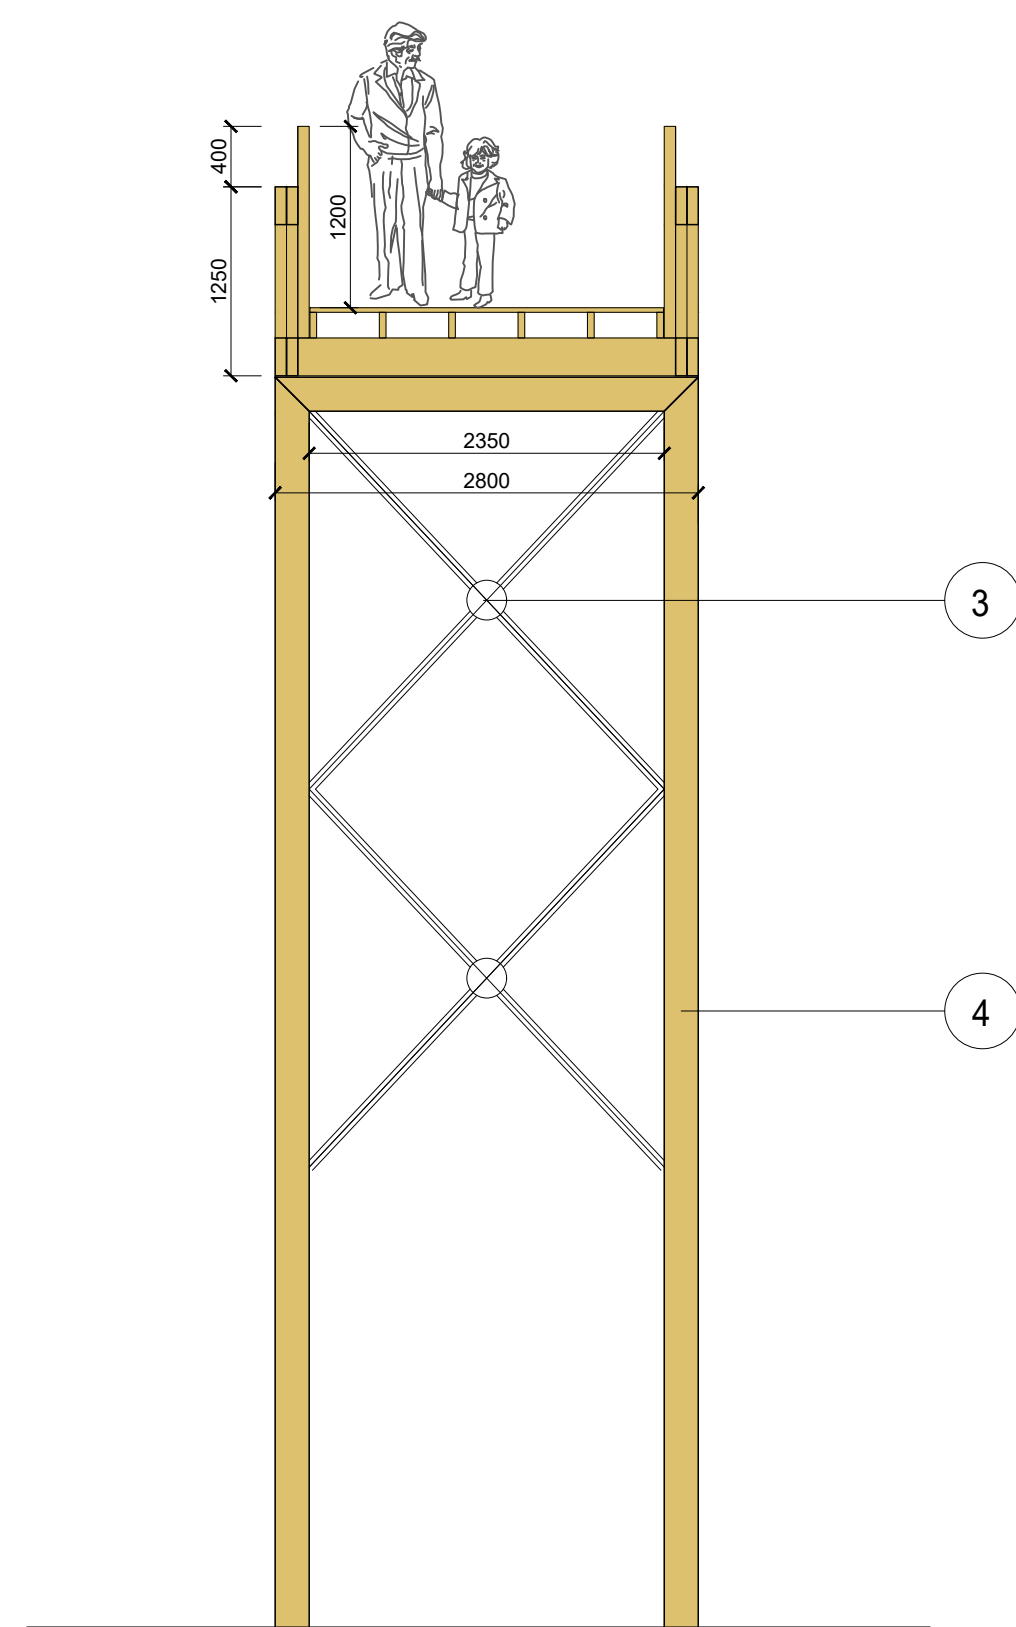

Part Section A
Scale 1:50

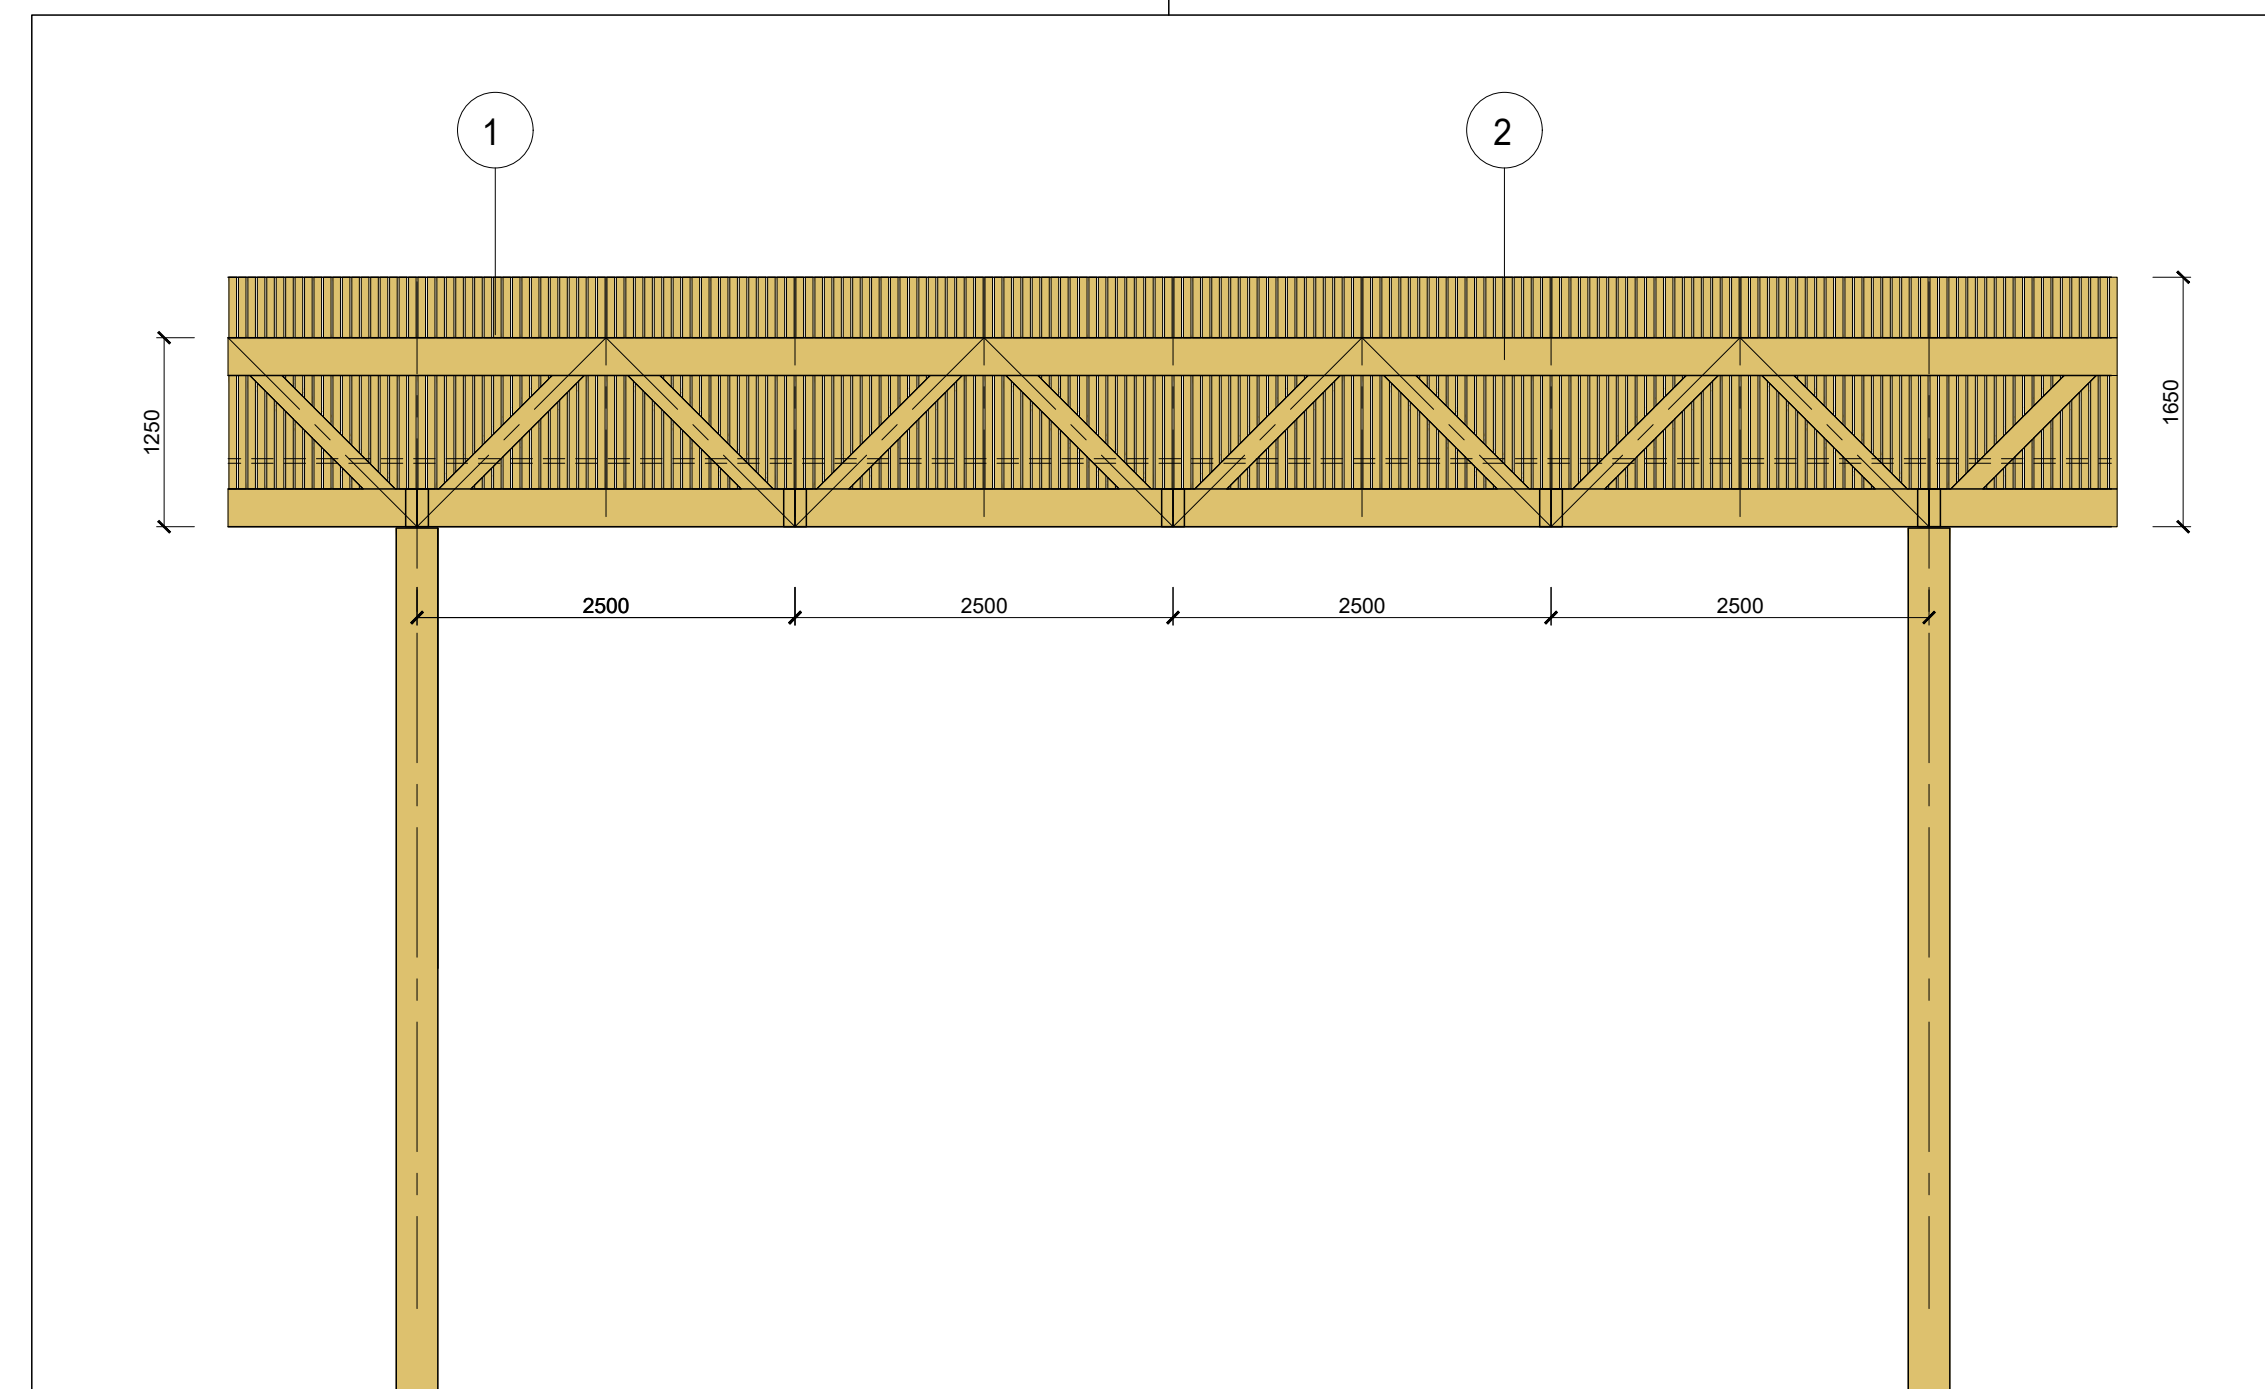

Part Elevation
Scale 1:50

Materials Legend

1. Larch Vertical Cladding with open Joints.
2. Treated Timber Structural Trusses.
3. Galvanised Steel Diagonal Bracing
4. Treated Timber Structural Columns

Drawing Details

Drawing Title:
Elevated Viewing Platform
Part Sections 03
Ref: 23109-02-303
Scale: @ A1
Project Description:
Proposed Development,
Glenarne Woods,
Co. Leitrim.
Project Stage: Part 8 Application
Client Details:
Coilte CGA

All dimensions to be checked on site.

Do not scale dimensions from this drawing,
use figured dimensions only.
Refer to Engineer's drawings and specification
for all structural and services information.

Any discrepancies between the Architect's and
Engineer's drawings to be reported to the
Architect immediately.

The survey information shown on this drawing
is based on a survey prepared by a third party
and Spentide Ltd accept no responsibility for
the accuracy or completeness of the survey

Document Record

P/S	Purpose / Description	Rev
1	Issued for Discussion	0
1	Issued for Leitrim CoCo review	1
1	Issued for Part 8 Submission	2
1	Issued for Part 8 Submission	3



Unit 2 the Mart, Coolbawn,
Broderick St, Middleton, Co. Cork,
Ireland.

Email: info@spentide.ie
Website: www.spentide.ie

Tel: +353 21 4633815
+353 87 9903810

© Drawing and content are copywrite