


Proposed Overall Site Layout Plan  
Scale 1:10,000

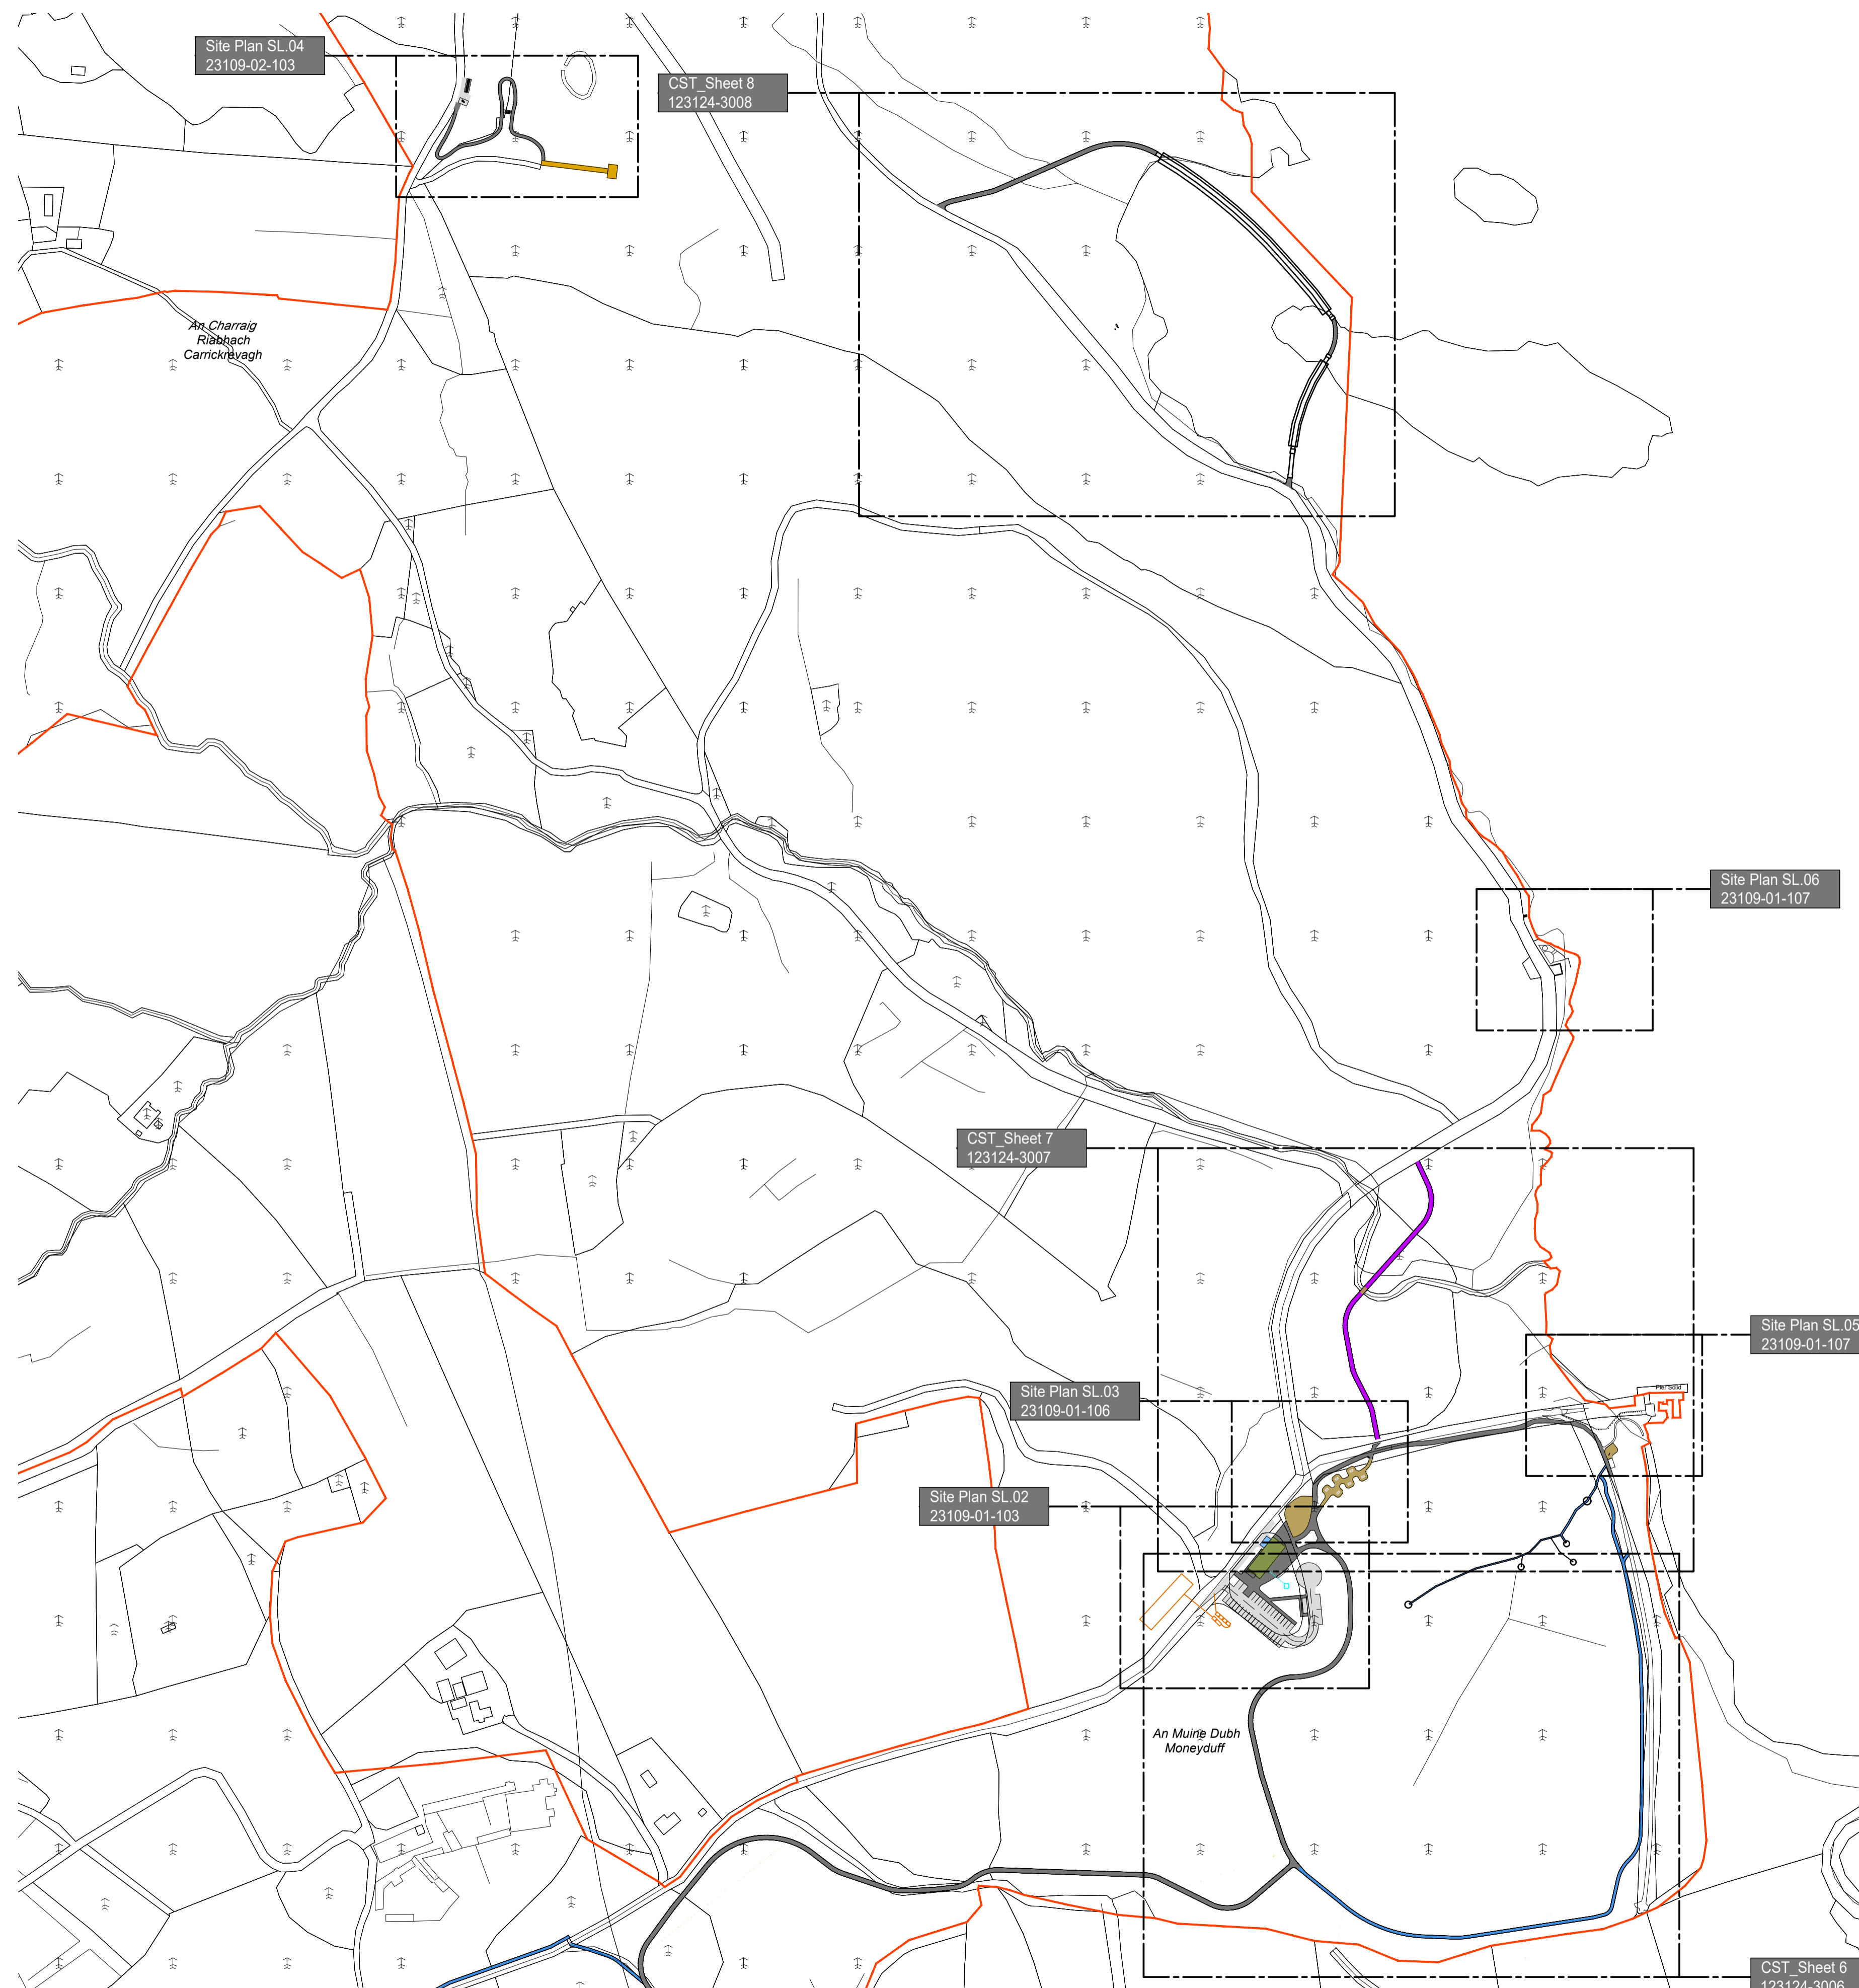

Proposed Part Site Layout Plan B  
Scale 1:2500

Proposed Site Boundary


Drawing Details

Drawing Title:  
Site Layout Plan B  
Ref: 23109-00-102  
Scale: @ A1  
Project Description:  
Proposed Development,  
Glenarne Woods,  
Co. Leitrim.  
Project Stage: Part 8 Application  
Client Details:  
Coilte CGA

All dimensions to be checked on site.  
Do not scale dimensions from this drawing,  
use figured dimensions only.  
Refer to Engineer's drawings and specification  
for all structural and services information.  
Any discrepancies between the Architect's and  
Engineer's drawings to be reported to the  
Architect immediately.  
The survey information shown on this drawing  
is based on a survey prepared by a third party  
and Spentide Ltd accept no responsibility for  
the accuracy or completeness of the survey

Document Record

P/S	Purpose / Description	Rev
1	Issued for Leitrim CoCo review	0
1	Issued for Part 8 Submission	1

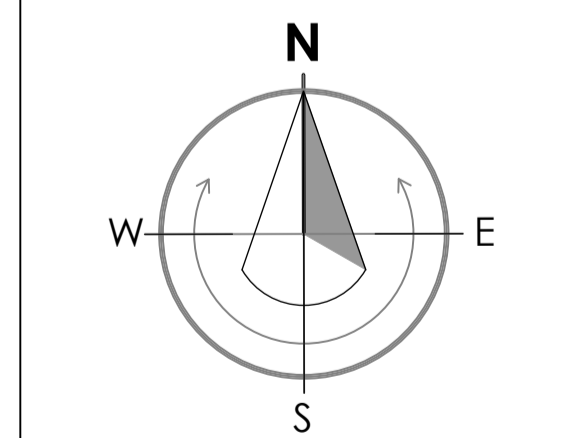

Unit 2 the Mart, Coolbawn,  
Broderick St, Middleton, Co. Cork,  
Ireland.  
Email: info@spenide.ie  
Website: www.spenide.ie  
Tel: +353 21 4633815  
+353 87 9903810  
© Drawing and content are copyright