


LEGEND:

PROPOSED SURFACE WATER DRAINAGE	— SW — SW — SW —
PROPOSED EIRCOM DUCTING	— ECOM — ECOM — ECOM —
PROPOSED ESB DUCTING	— ESB — ESB — ESB —
PROPOSED WATERMAIN	— WM — WM — WM —
PROPOSED SITE BOUNDARY	— (Red Line) —

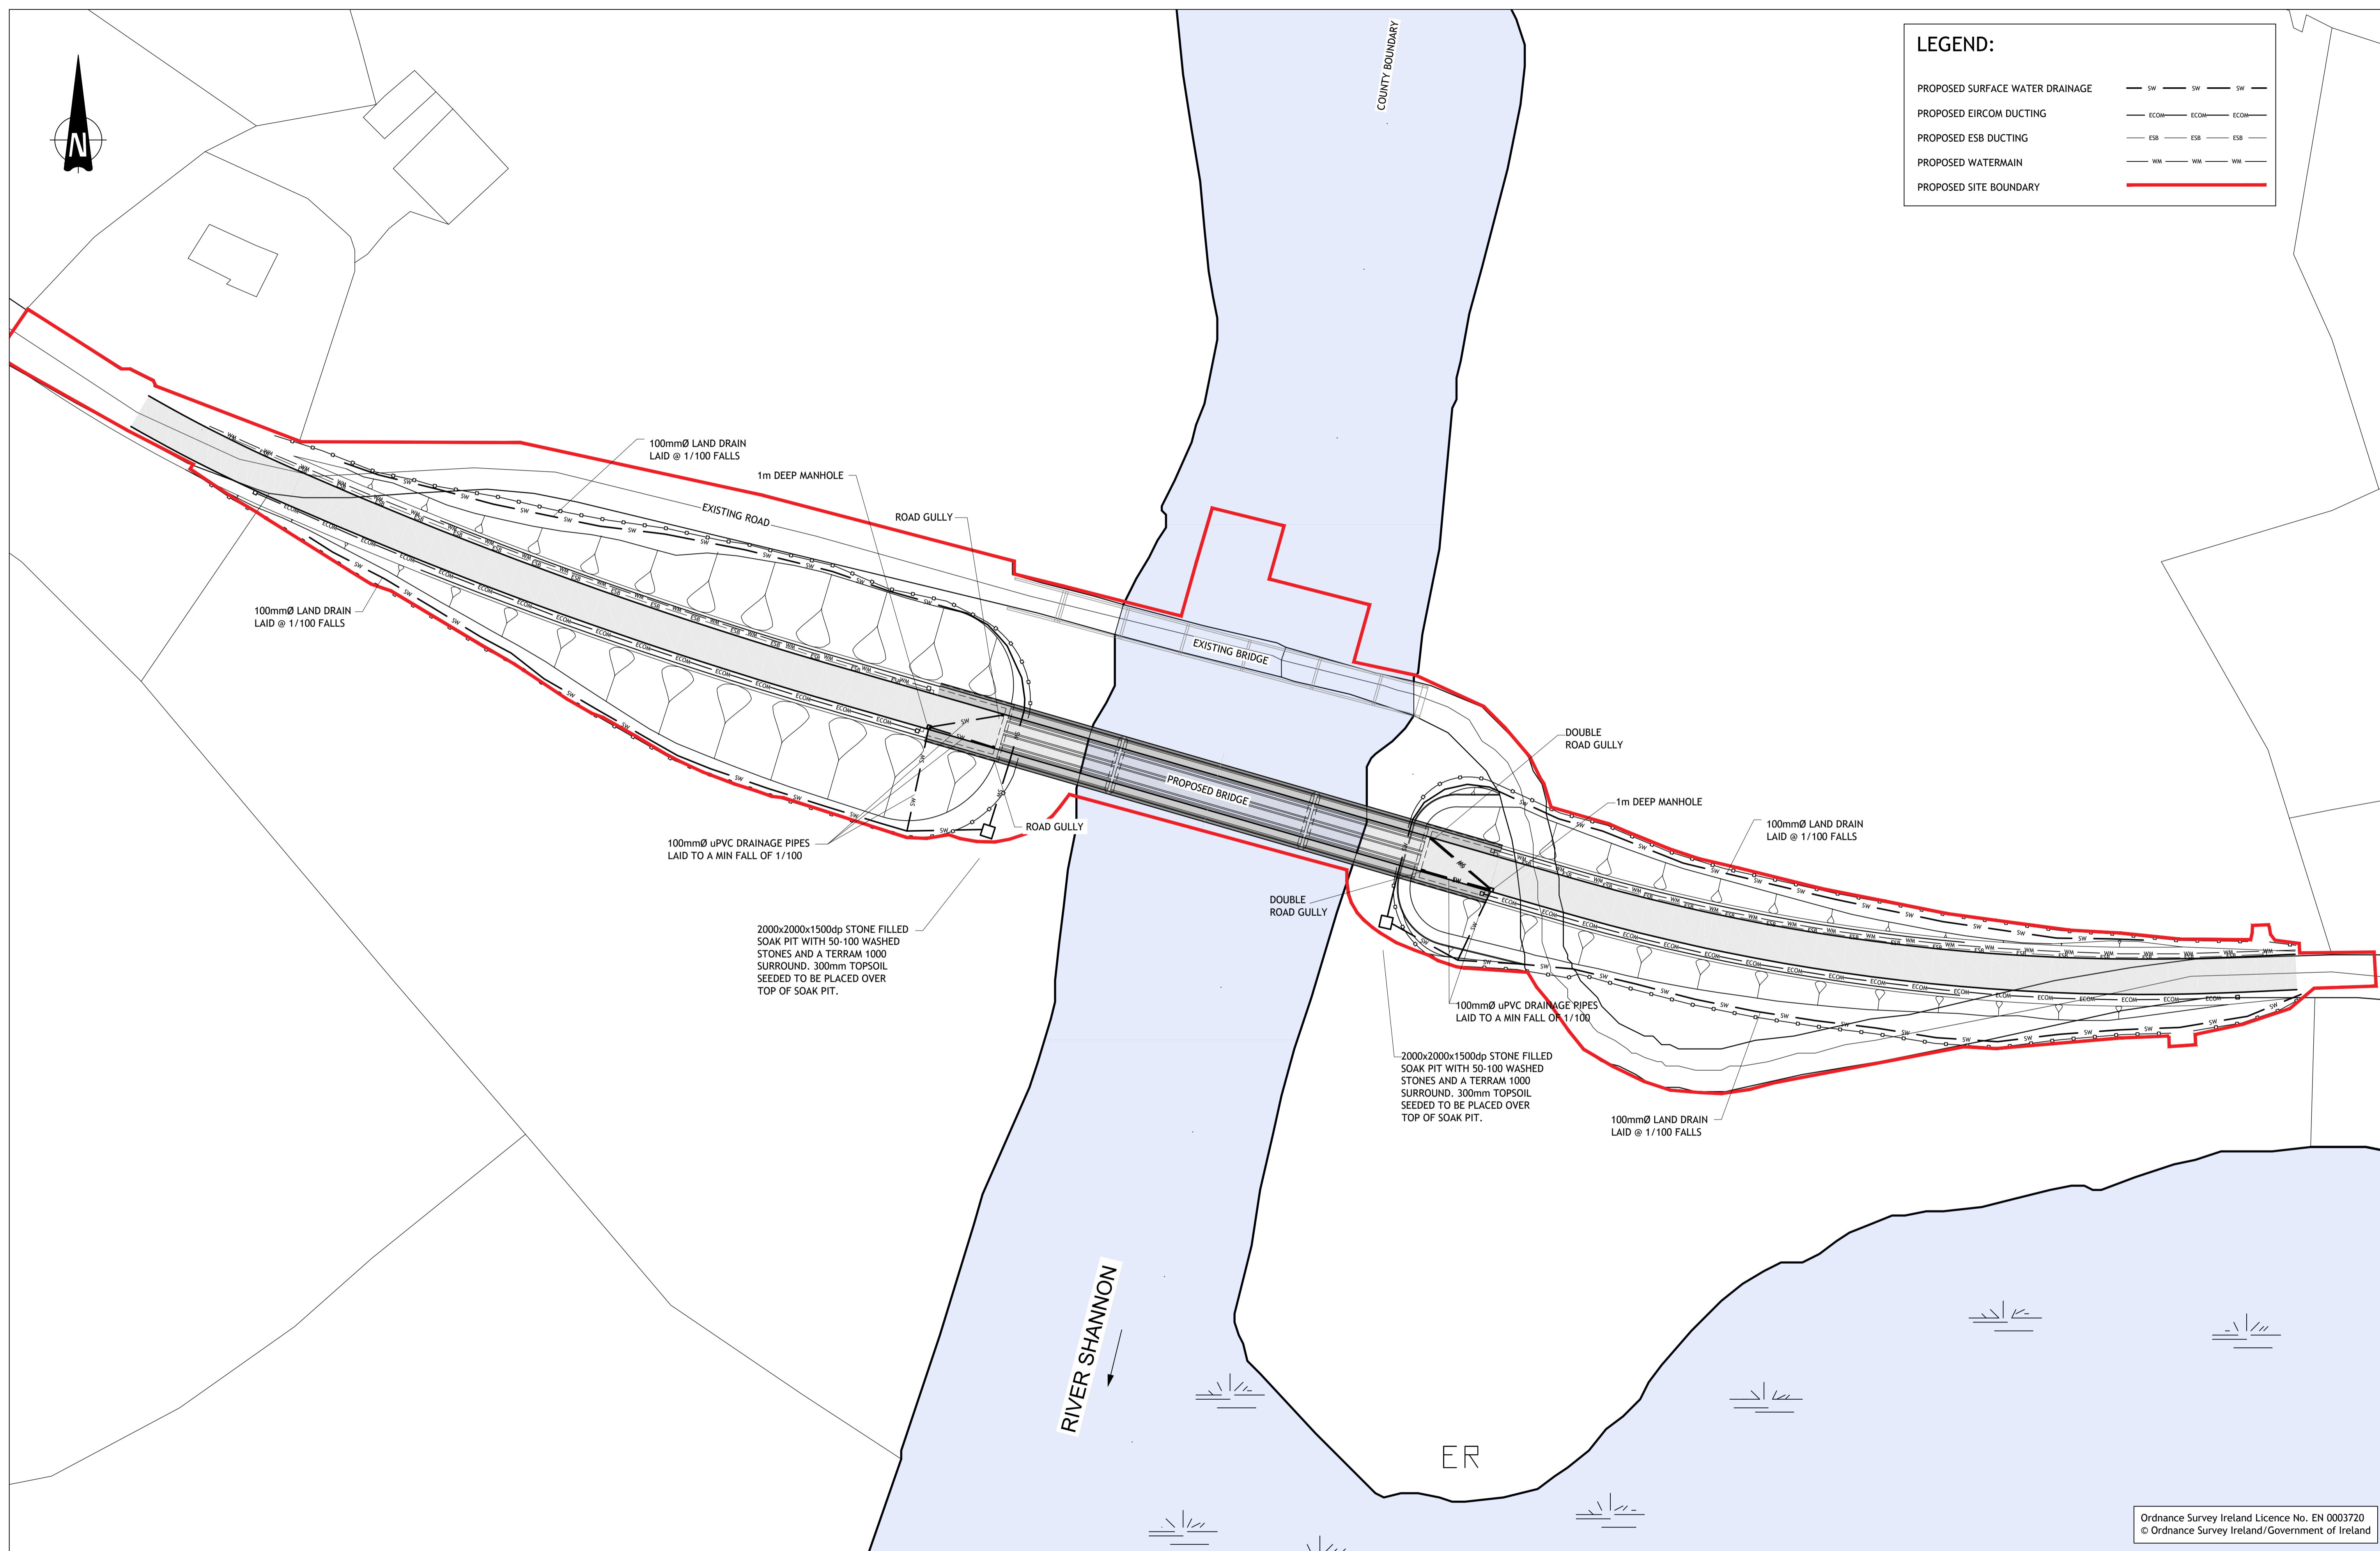

Ordnance Survey Ireland Licence No. EN 0003720
© Ordnance Survey Ireland/Government of Ireland

© PUNCH Consulting Engineers

This drawing and any design hereon is the copyright of the Consultants and must not be reproduced without their written consent. All drawings remain the property of the Consultants. Figured dimension only to be taken from this drawing. Consultants to be informed immediately of any discrepancies before work proceeds.

COLOUR DRAWING

Date Drawn:	September 2020
Drawn By:	S Buckley
Date Issued:	
Issued By:	

Rev	Amendment	By	Date
PL0	ISSUED FOR PLANNING	IBS	2021/09/10

Client:

Comhairle Chontae Leitrim
Leitrim County Council

Job: HARTLEY BRIDGE REPLACEMENT
Title: PROPOSED BRIDGE SERVICES PLAN

Dublin | Limerick | Cork | Galway | Glasgow
IRL: +353 1 271 2200 www.punchconsulting.com

Stage:	PLANNING
Scale @ A1:	1:500
Technician Check:	S Buckley
Engineer Check:	J Roche
Approved:	
Drawing No:	182-164-208
Rev:	PL0