



NOTE:
 ALL LEVELS ARE RELATED TO THE ORDINANCE DATUM (O.D.) MALIN HEAD UNLESS NOTED OTHERWISE
 MALIN HEAD DATUM IS APPROXIMATELY 2.7m ABOVE THE POOLBEG Lighthouse DATUM
 TO GET POOLBEG FROM MALIN HEAD ADD 2.7m
 TO GET MALIN HEAD FROM POOLBEG SUBTRACT 2.7m (SOURCE: OS)
 ALL WATER LEVELS TO BE CONFIRMED WITH WATERWAYS IRELAND

LEGEND:
 PROPOSED SITE BOUNDARY

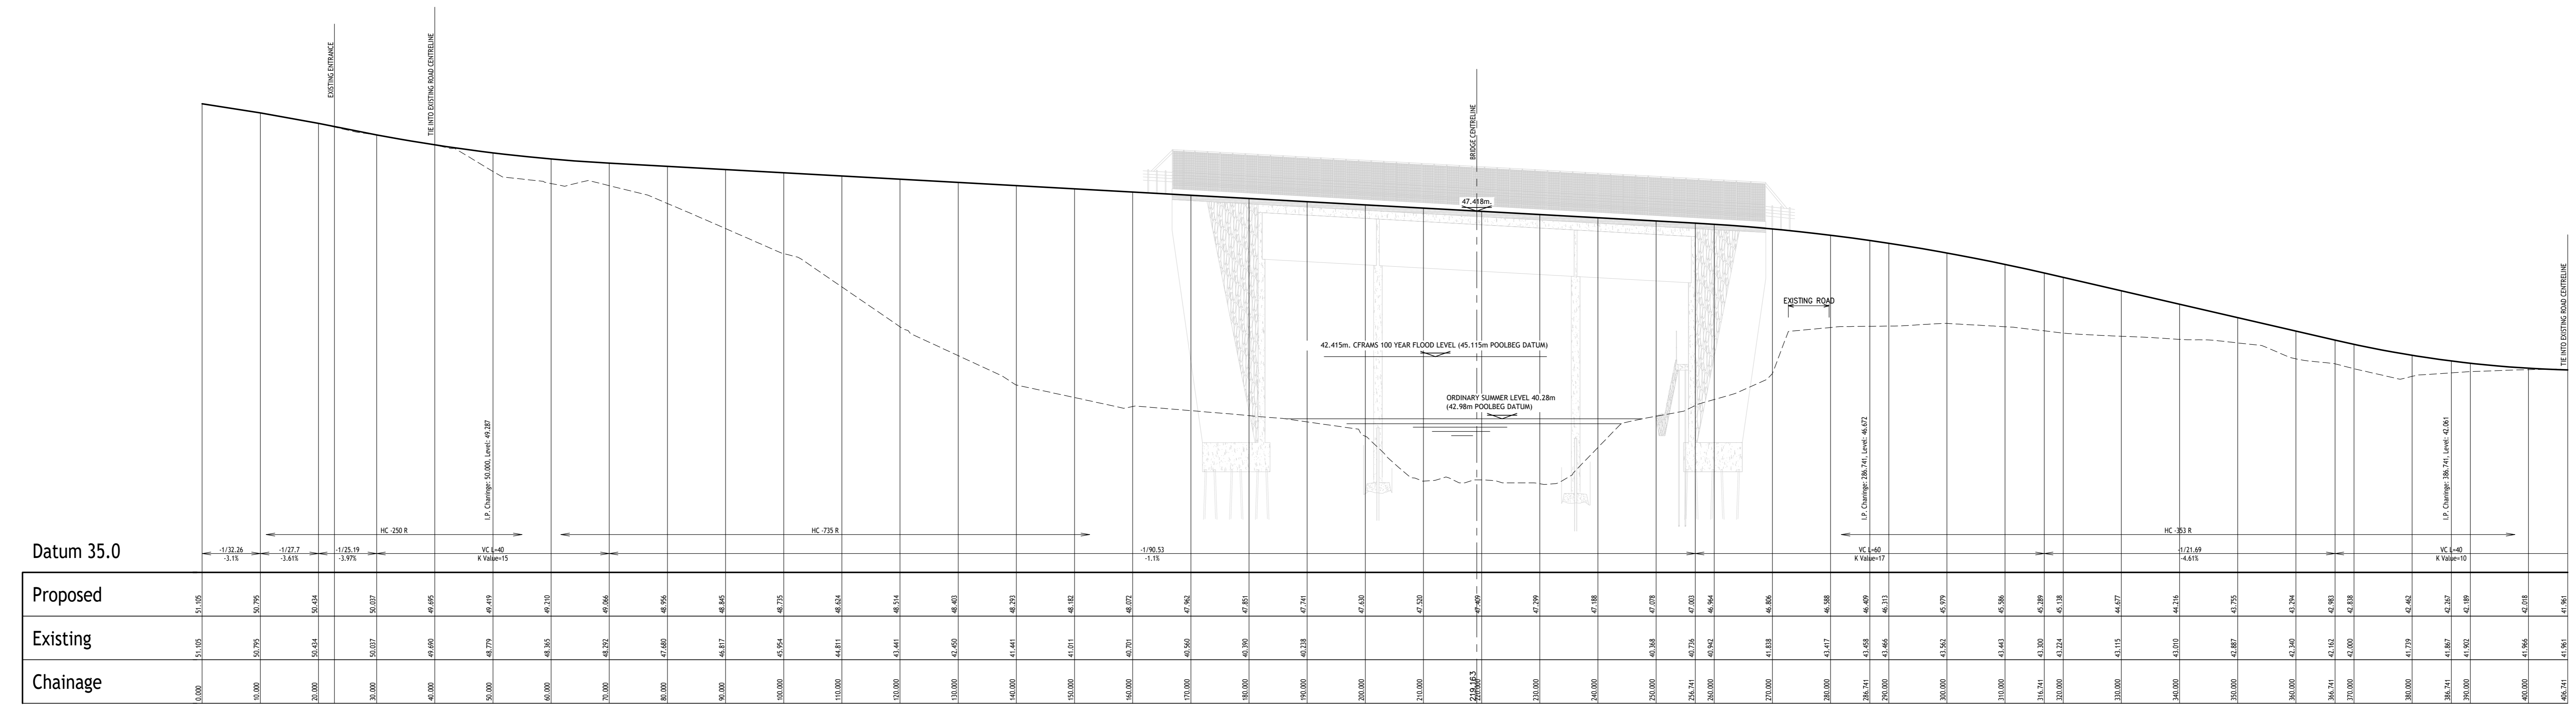

REALIGNED ROAD - VERTICAL PROFILE
 Scale Horizontal 1/500, Vertical 1/100

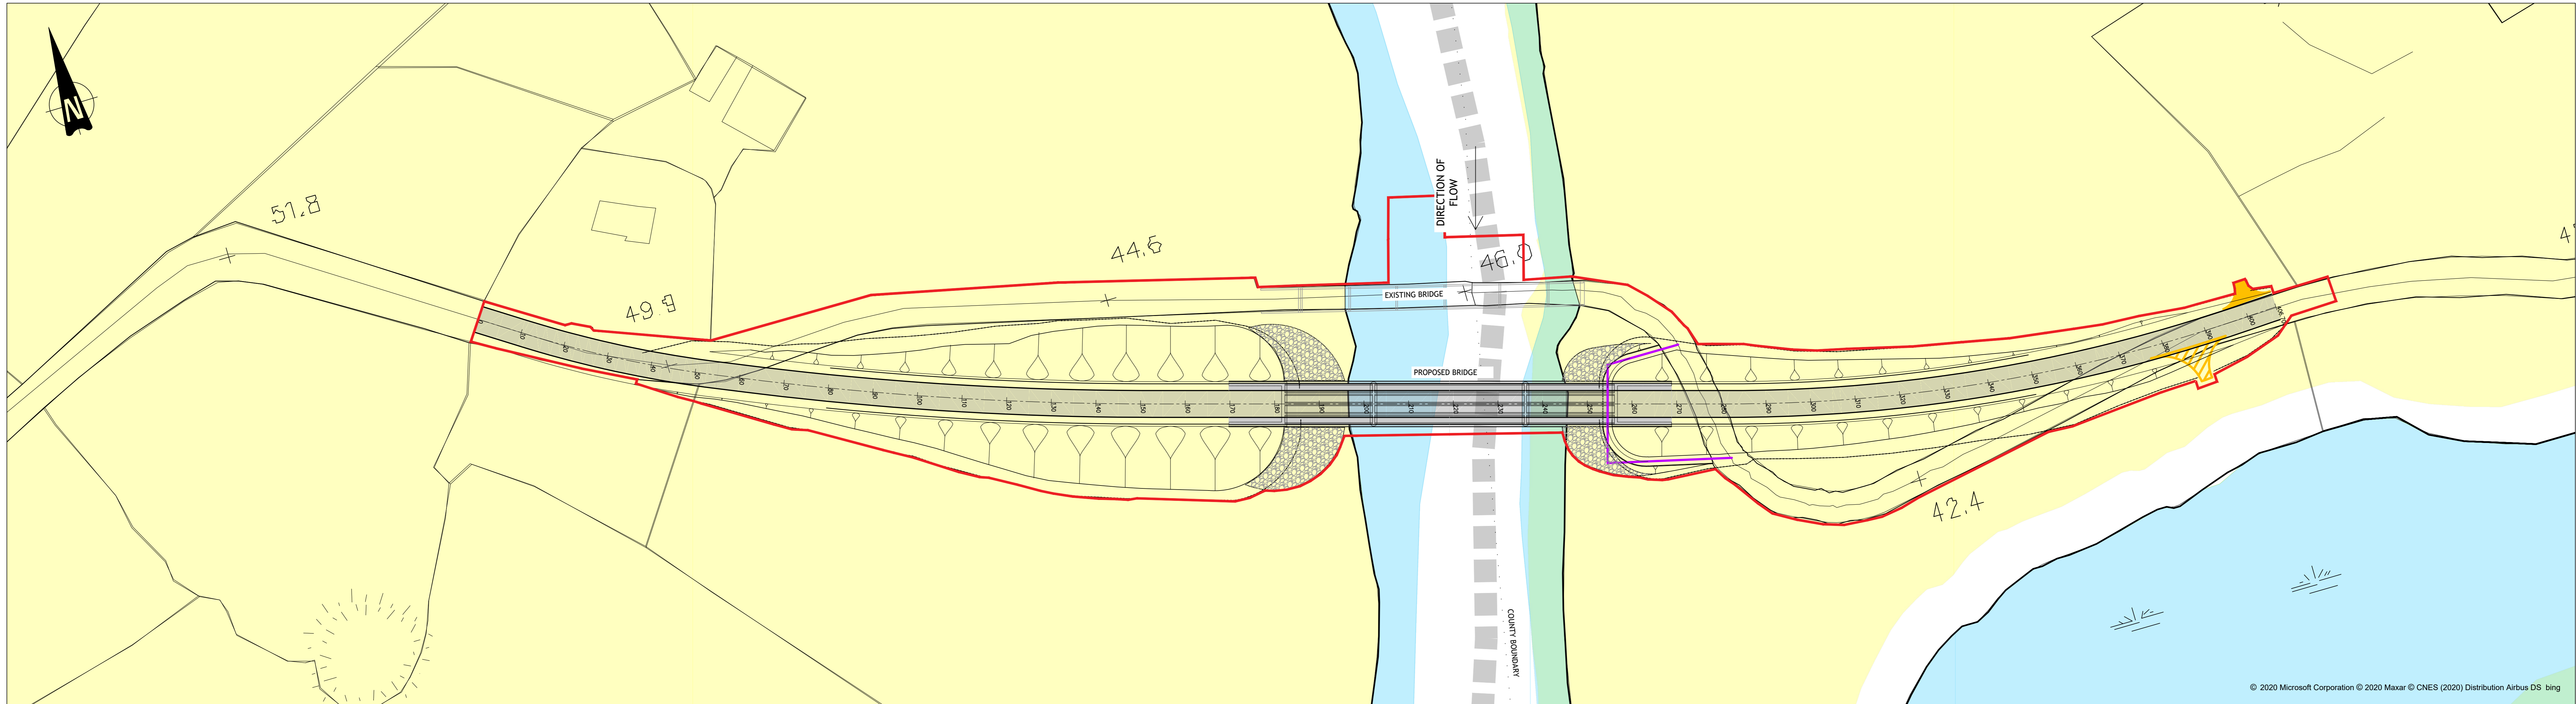

PROPOSED REALIGNED ROAD - HORIZONTAL ALIGNMENT
 1:500