


Room Schedule First Floor	
Name	Area
Plant	15.947 m <sup>2</sup>
Staff Changing Room	62.568 m <sup>2</sup>
Medical Room	19.167 m <sup>2</sup>
Changing Rooms	51.864 m <sup>2</sup>
Conference Room/Dancing Classes/ Active Age/ Table Tennis	141.617 m <sup>2</sup>
Social Room	77.071 m <sup>2</sup>
Plant	9.389 m <sup>2</sup>
Circulation	203.503 m <sup>2</sup>
High Performance Gym	128.119 m <sup>2</sup>
Circulation	30.154 m <sup>2</sup>
External Exercise Equipment	56.502 m <sup>2</sup>
Storage	127.371 m <sup>2</sup>
Changing Rooms	51.004 m <sup>2</sup>
Changing Rooms	51.02 m <sup>2</sup>
Plant	9.618 m <sup>2</sup>
Plant	16.337 m <sup>2</sup>
Plant	34.351 m <sup>2</sup>
Officials	12.625 m <sup>2</sup>
Changing Rooms	51.02 m <sup>2</sup>
Officials	14.375 m <sup>2</sup>
WC	32.508 m <sup>2</sup>
Circulation	89.571 m <sup>2</sup>
Staff Canteen	39.267 m <sup>2</sup>
WC	37.136 m <sup>2</sup>
<b>Grand total: 24</b>	<b>1362.106 m<sup>2</sup></b>

ALL WEATHER PITCH (152m x 100m)  
 Playing area GAA (145m x 90m)  
 1m CROSSFALL ON PITCH

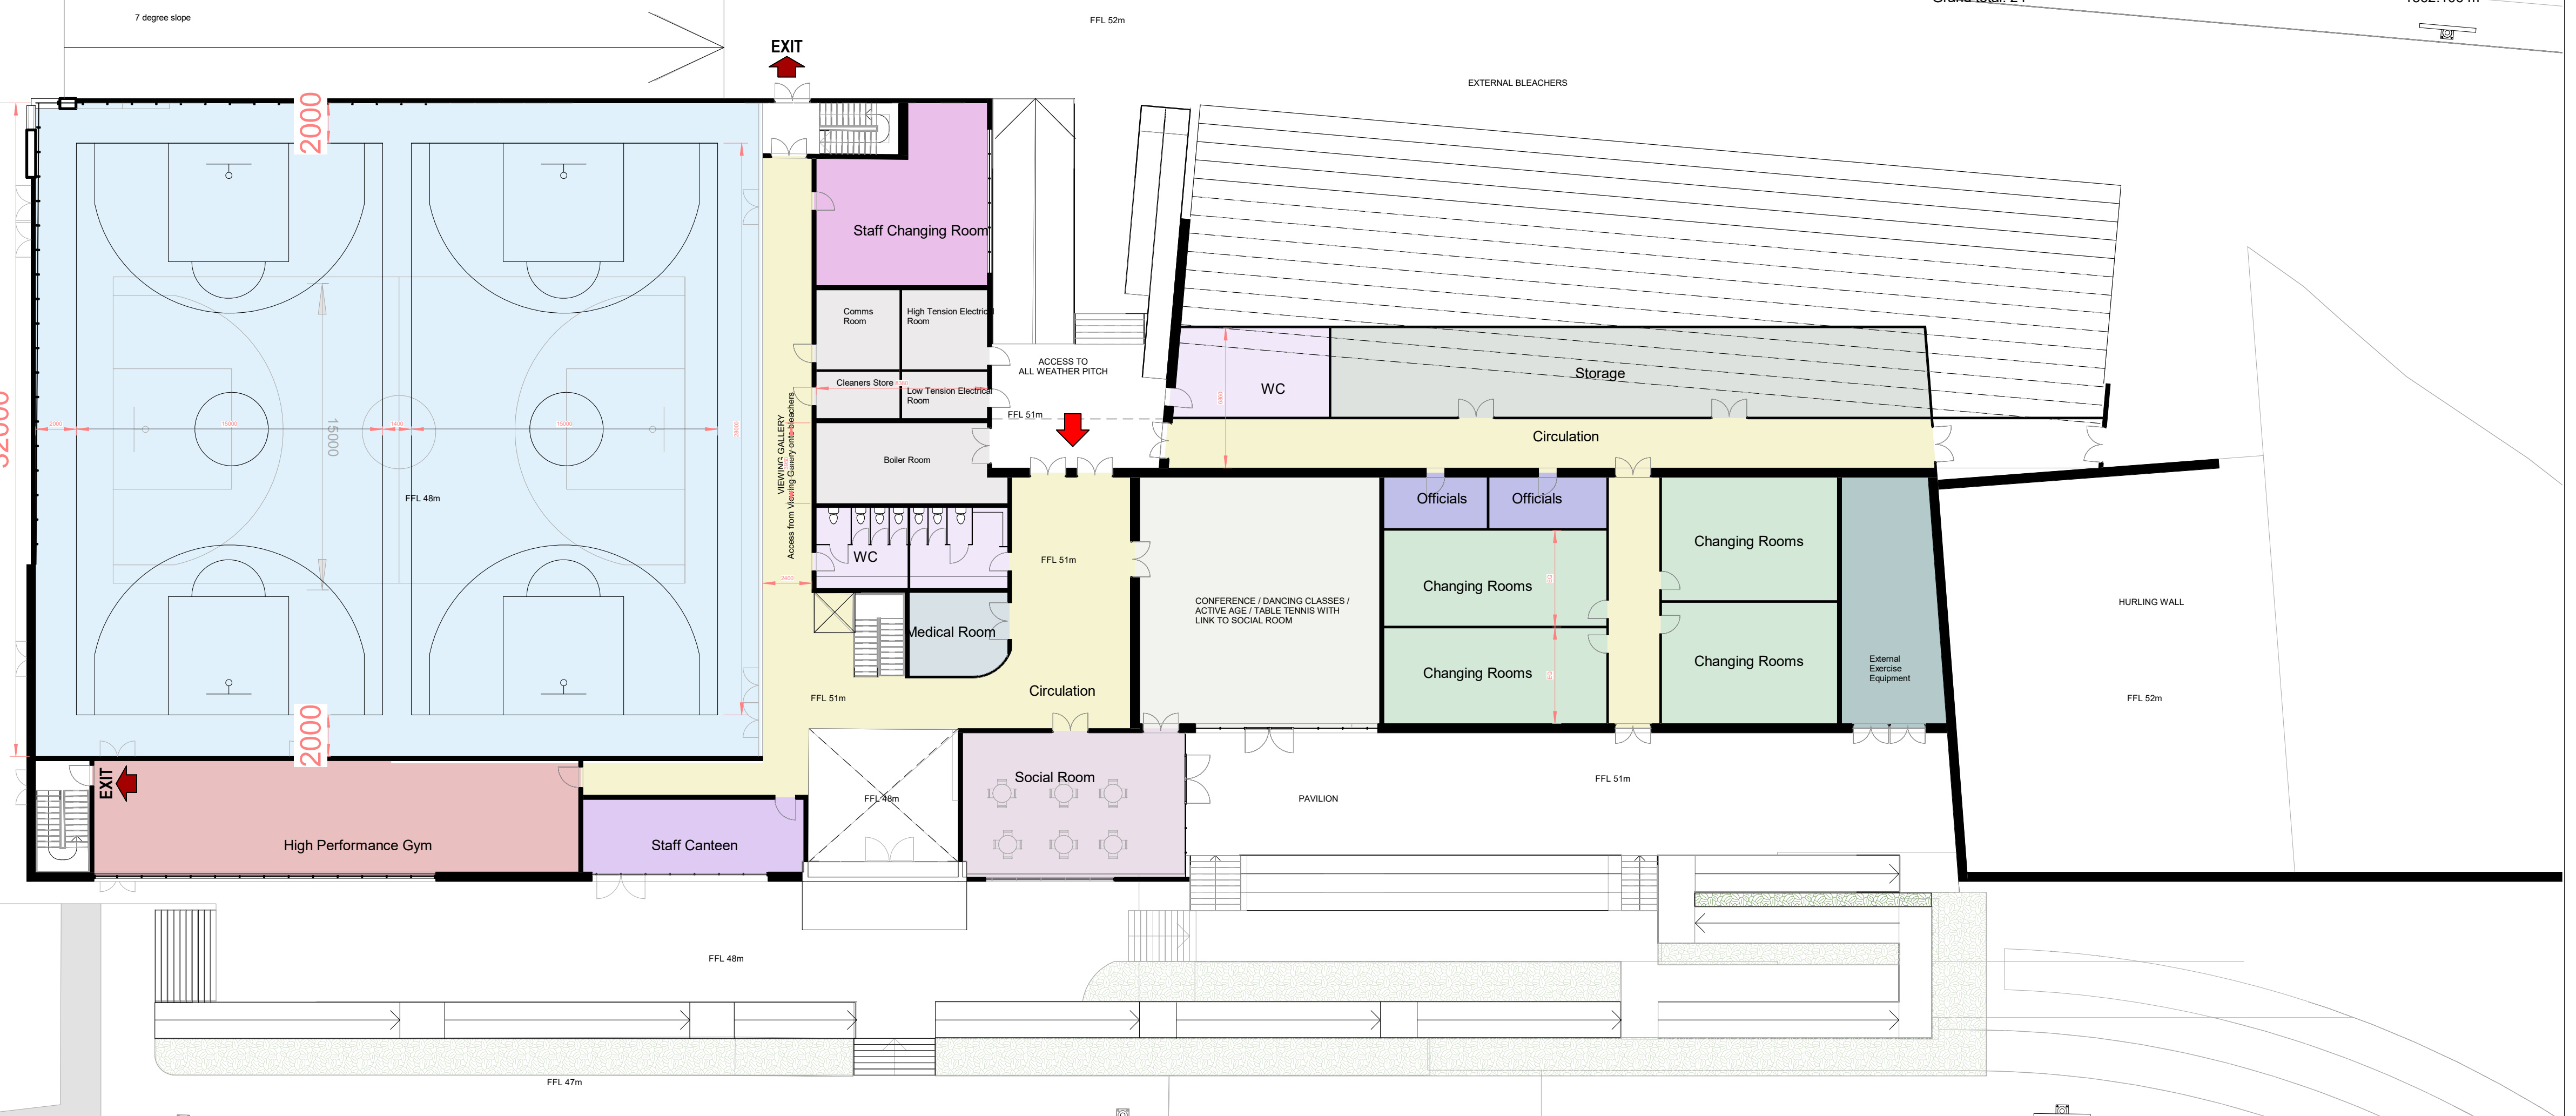

8 LANE 400m RUNNING TRACK WITH  
 INTERNAL GRASS PITCH

**LEVEL 2 52mOD SRC CENTRE**  
 SCALE: 1 : 200

- Notes:**
- The drawing is the copyright of Collins Boyd Engineering Ltd. It is a confidential document and shall not be copied, used or in any way disclosed without prior written consent of Collins Boyd Engineering Ltd.
  - DO NOT SCALE. Use figures dimensions only. In doubt, use all dimensions shown on the drawing for reference.
  - All works to be carried out in accordance with the current Irish standards and building regulations.
  - Client is advised to forward a commencement notice to the local authority at least 10 days prior to the commencement of any work on site.
  - Contractor to be advised immediately of any discrepancies between any drawings.

NOT FOR CONSTRUCTION

THIS DRAWING IS FOR  
 PLANNING  
 PURPOSES ONLY

Revisions			
Rev	Date	Description	Issued by

Client:  
 SRC

**collinsboyd**  
 CONSULTANTS & ENGINEERS

Galway Road  
 Roscommon  
 Co. Roscommon  
 F42 V344

Phone: 090 6634421  
 Fax: 090 6634423  
 Email: info@collinsboydeng.com

Job Title:  
 Shannonside Recreational  
 Centre

Drawing Title:  
 004 SRC Centre Plan  
 Level 2

Status: PLANNING  
 Date: 02/04/2021  
 Scale: 1 : 200  
 Drawn by: BEV

JOB No.	DESIGN No.	REV.
20.153	004	004