

NOTES

- MAPS ARE PRODUCED UNDER LICENCE FROM ORDNANCE SURVEY IRELAND © O.S.I. Licence No: 2023/OSI_NMA_139.
- THIS DRAWING IS TO BE READ IN CONJUNCTION WITH ALL RELEVANT ENGINEER'S, ARCHITECT'S AND SPECIALIST'S DRAWINGS AND THE SPECIFICATION.
- DO NOT SCALE FROM THIS DRAWING MANUALLY OR ELECTRONICALLY.

EXISTING FEATURES KEY

— SITE BOUNDARY

PROPOSED FEATURES KEY


MAJOR/MINOR CONTOURS (0.25m/0.05m)

CUT/FILL TADPOLE MARKINGS

CUT

FILL

PROPOSED FOOTPATH LONGITUDINAL SECTION
SCALE: H 1:200, V 1:40. DATUM: 43.000

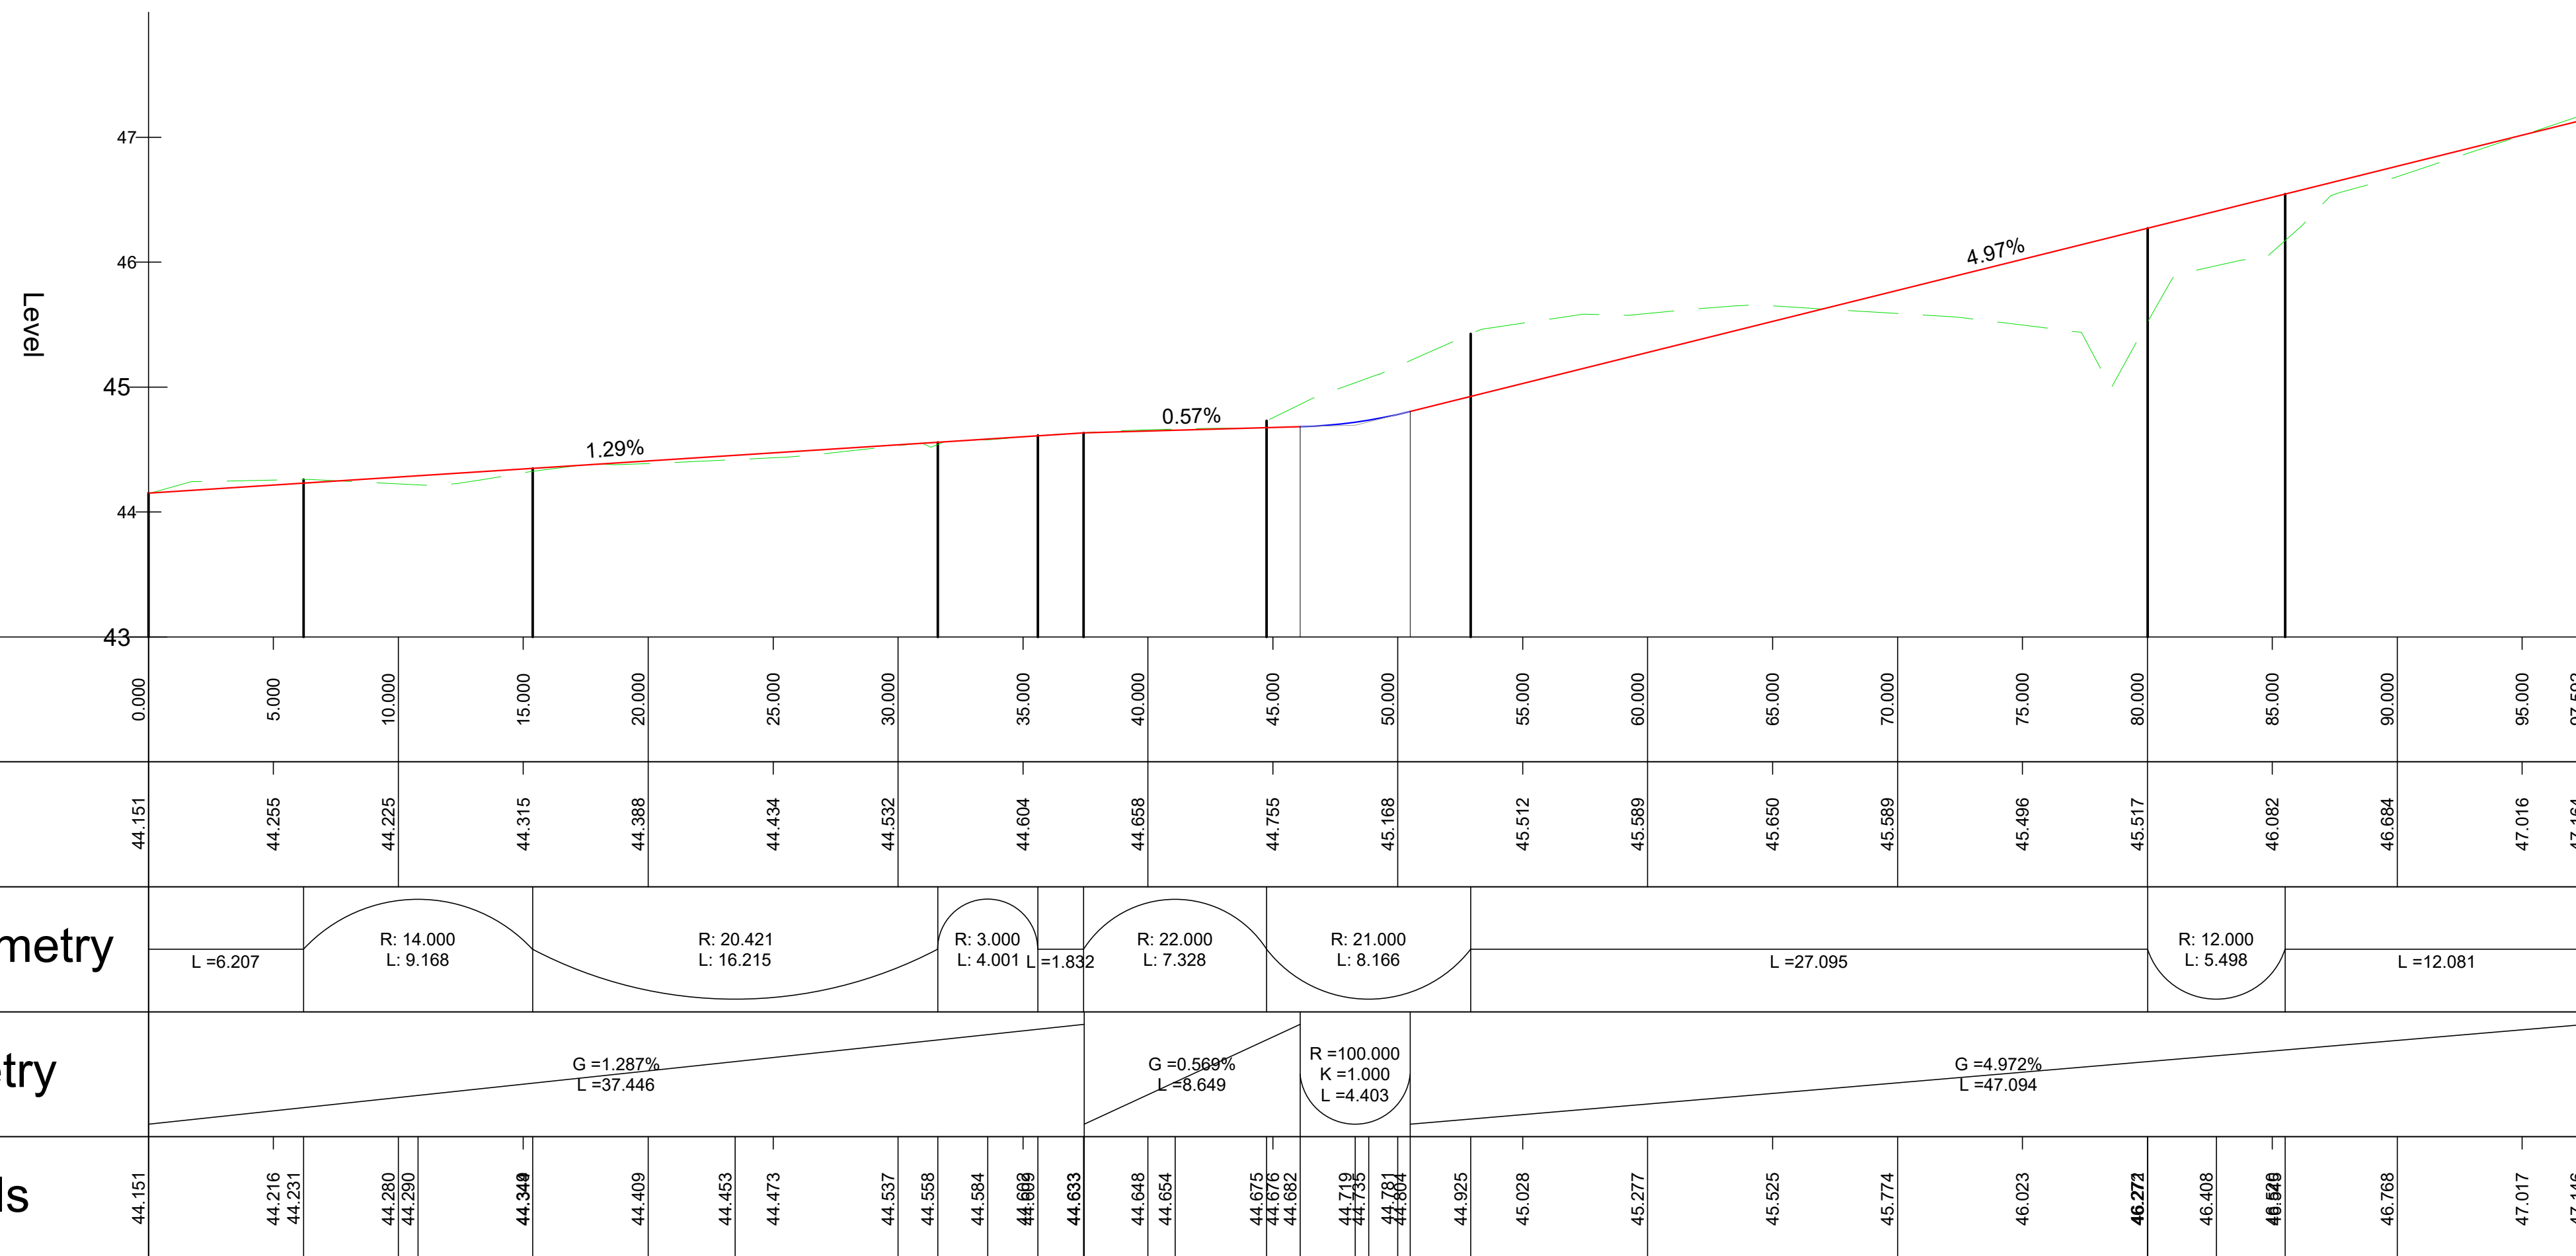

Issue	Date	Description	Made	Checked
L01	07.07.23	FIRST ISSUE	JN	KS

Drawing Status: **PLANNING**

NTA
Údars Náisiúnta Iompair
National Transport Authority

Leitrim County Council
Comhairle Chontae Liatroma

LEITRIM COUNTY COUNCIL
Park Lane House, Priests Lane, Carrick on Shannon Co. Leitrim, N41 RX53
Tel: 071 9620005
Website: www.Leitrimcoco.ie

Section
**ROADS DEPARTMENT
ACTIVE TRAVEL**

Project
**PERMEABILITY LINK
CARA COURT & GLEN CARRICK**

Drawing Title
**FOOTPATH HORIZONTAL &
VERTICAL ALIGNMENT**

Drawn/Design	JN/JN	Date	06.07.23	Scales	1:200 @ A1	
Checked	KS	Approved	KS		1:400 @ A3	
Drawing No.	LM23-0003-GEO_HV-00_ML_00-DR-CR-01				Rev	L01