



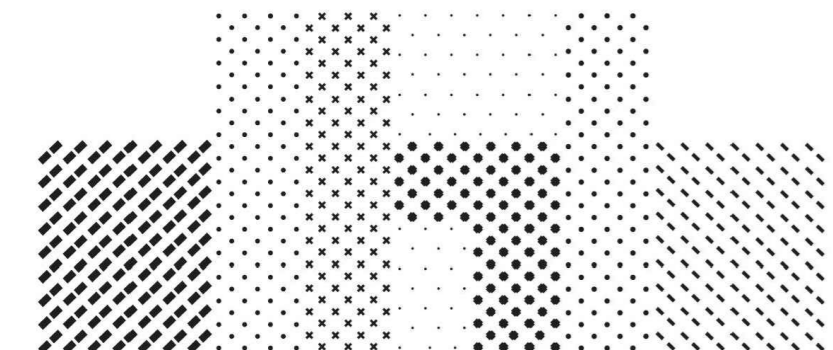

LEGEND:

- ⊙LP Light pole
- ⊙BL Bollard
- ⊙SP Signage pole
- ⊙BP Banner pole
- ⊙P Plantings
- ⊙T Trees
- ⊙B Bench
- ⊙Tactile
- Asphalt
- In situ Concrete
- Concrete paving
- Grass Area

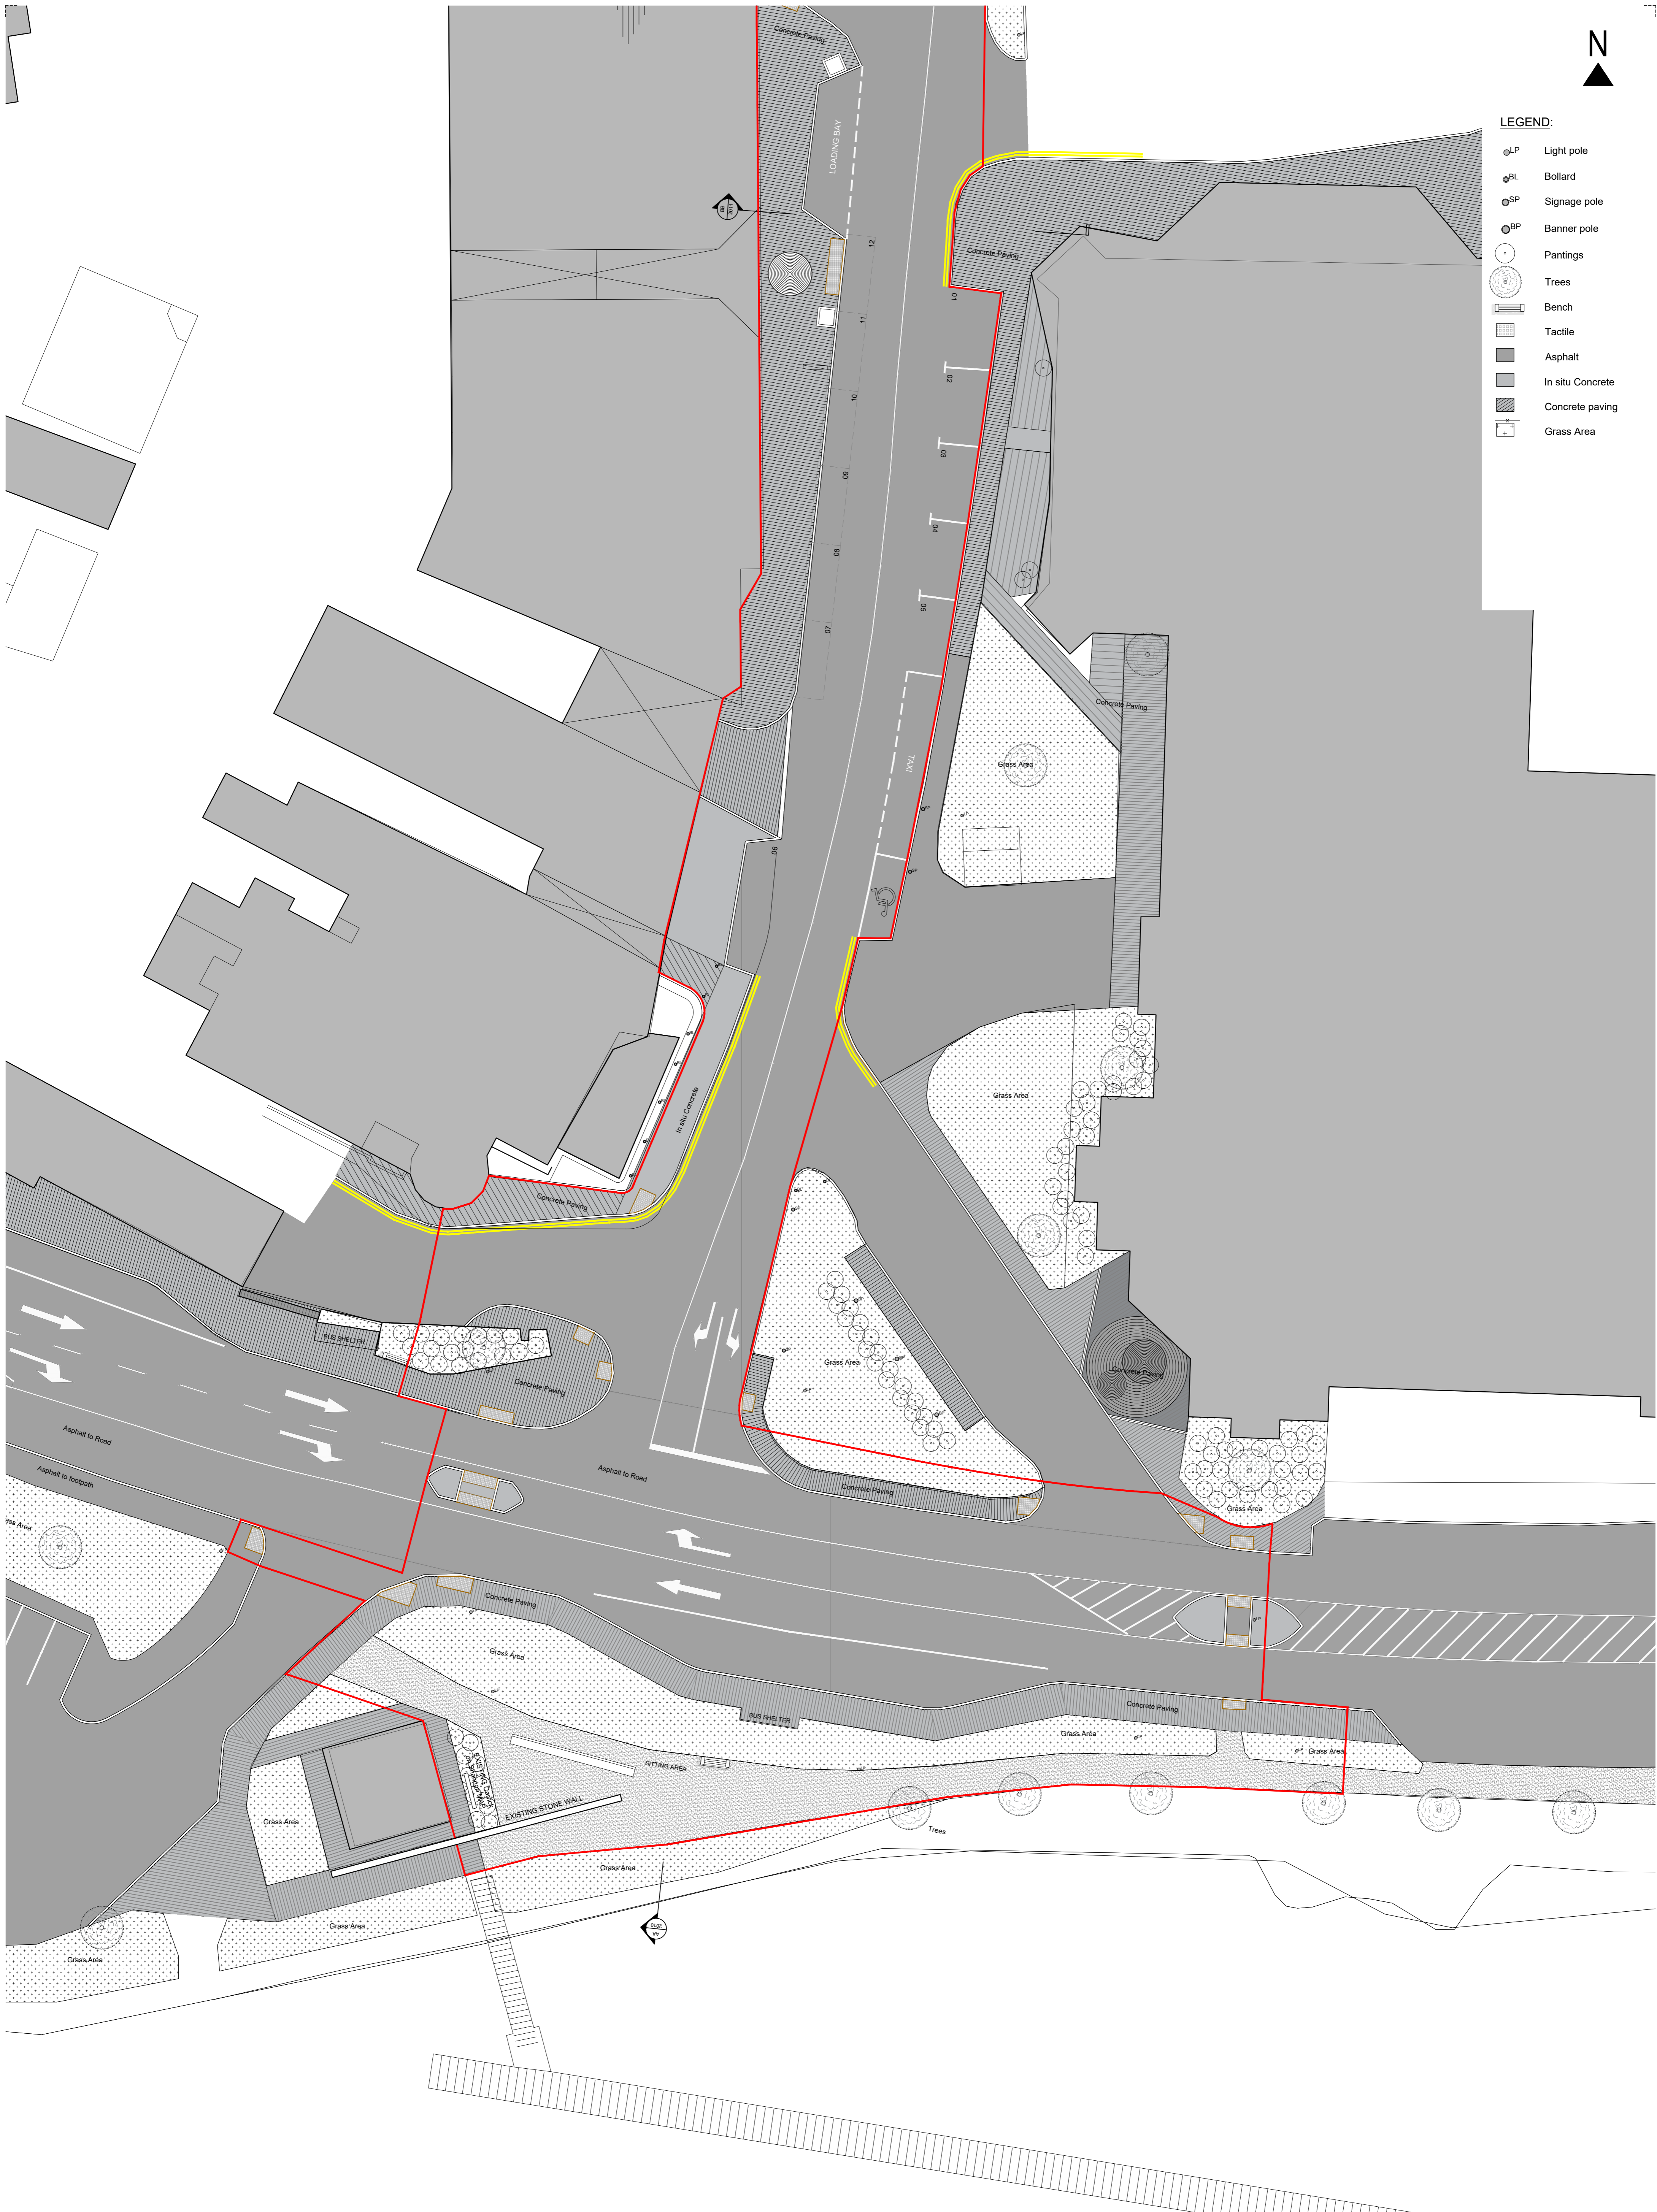

General Notes:
This drawing is copyright to dthArchitects.
All dimensions are in millimeters.

| Revisions: | Date: |
|------------|-------|
| A | |
| B | |
| C | |
| D | |
| E | |
| F | |
| G | |
| H | |
| I | |
| J | |



St. Catherine's Hall
Catherine Street
Waterford City
X91 RXP9, Ireland.
+353 (0)51 858121
info@dtharchitects.ie
www.dtharchitects.ie



| | |
|---------------------------------------|---------------------------|
| Project: Carrick Destination Towns | Stage: Part 8 Planning |
| Client: Leitrim County Council | Project No.: 20-03-CDT |
| Drawing Title: Existing Plan (2/2) | Date: 01-07-2021 |
| Scale A1: 1:200 | Drawing No.: 2101 |
| Drawn by: dth | Revision: 01 |
| Approved by: dth | |