
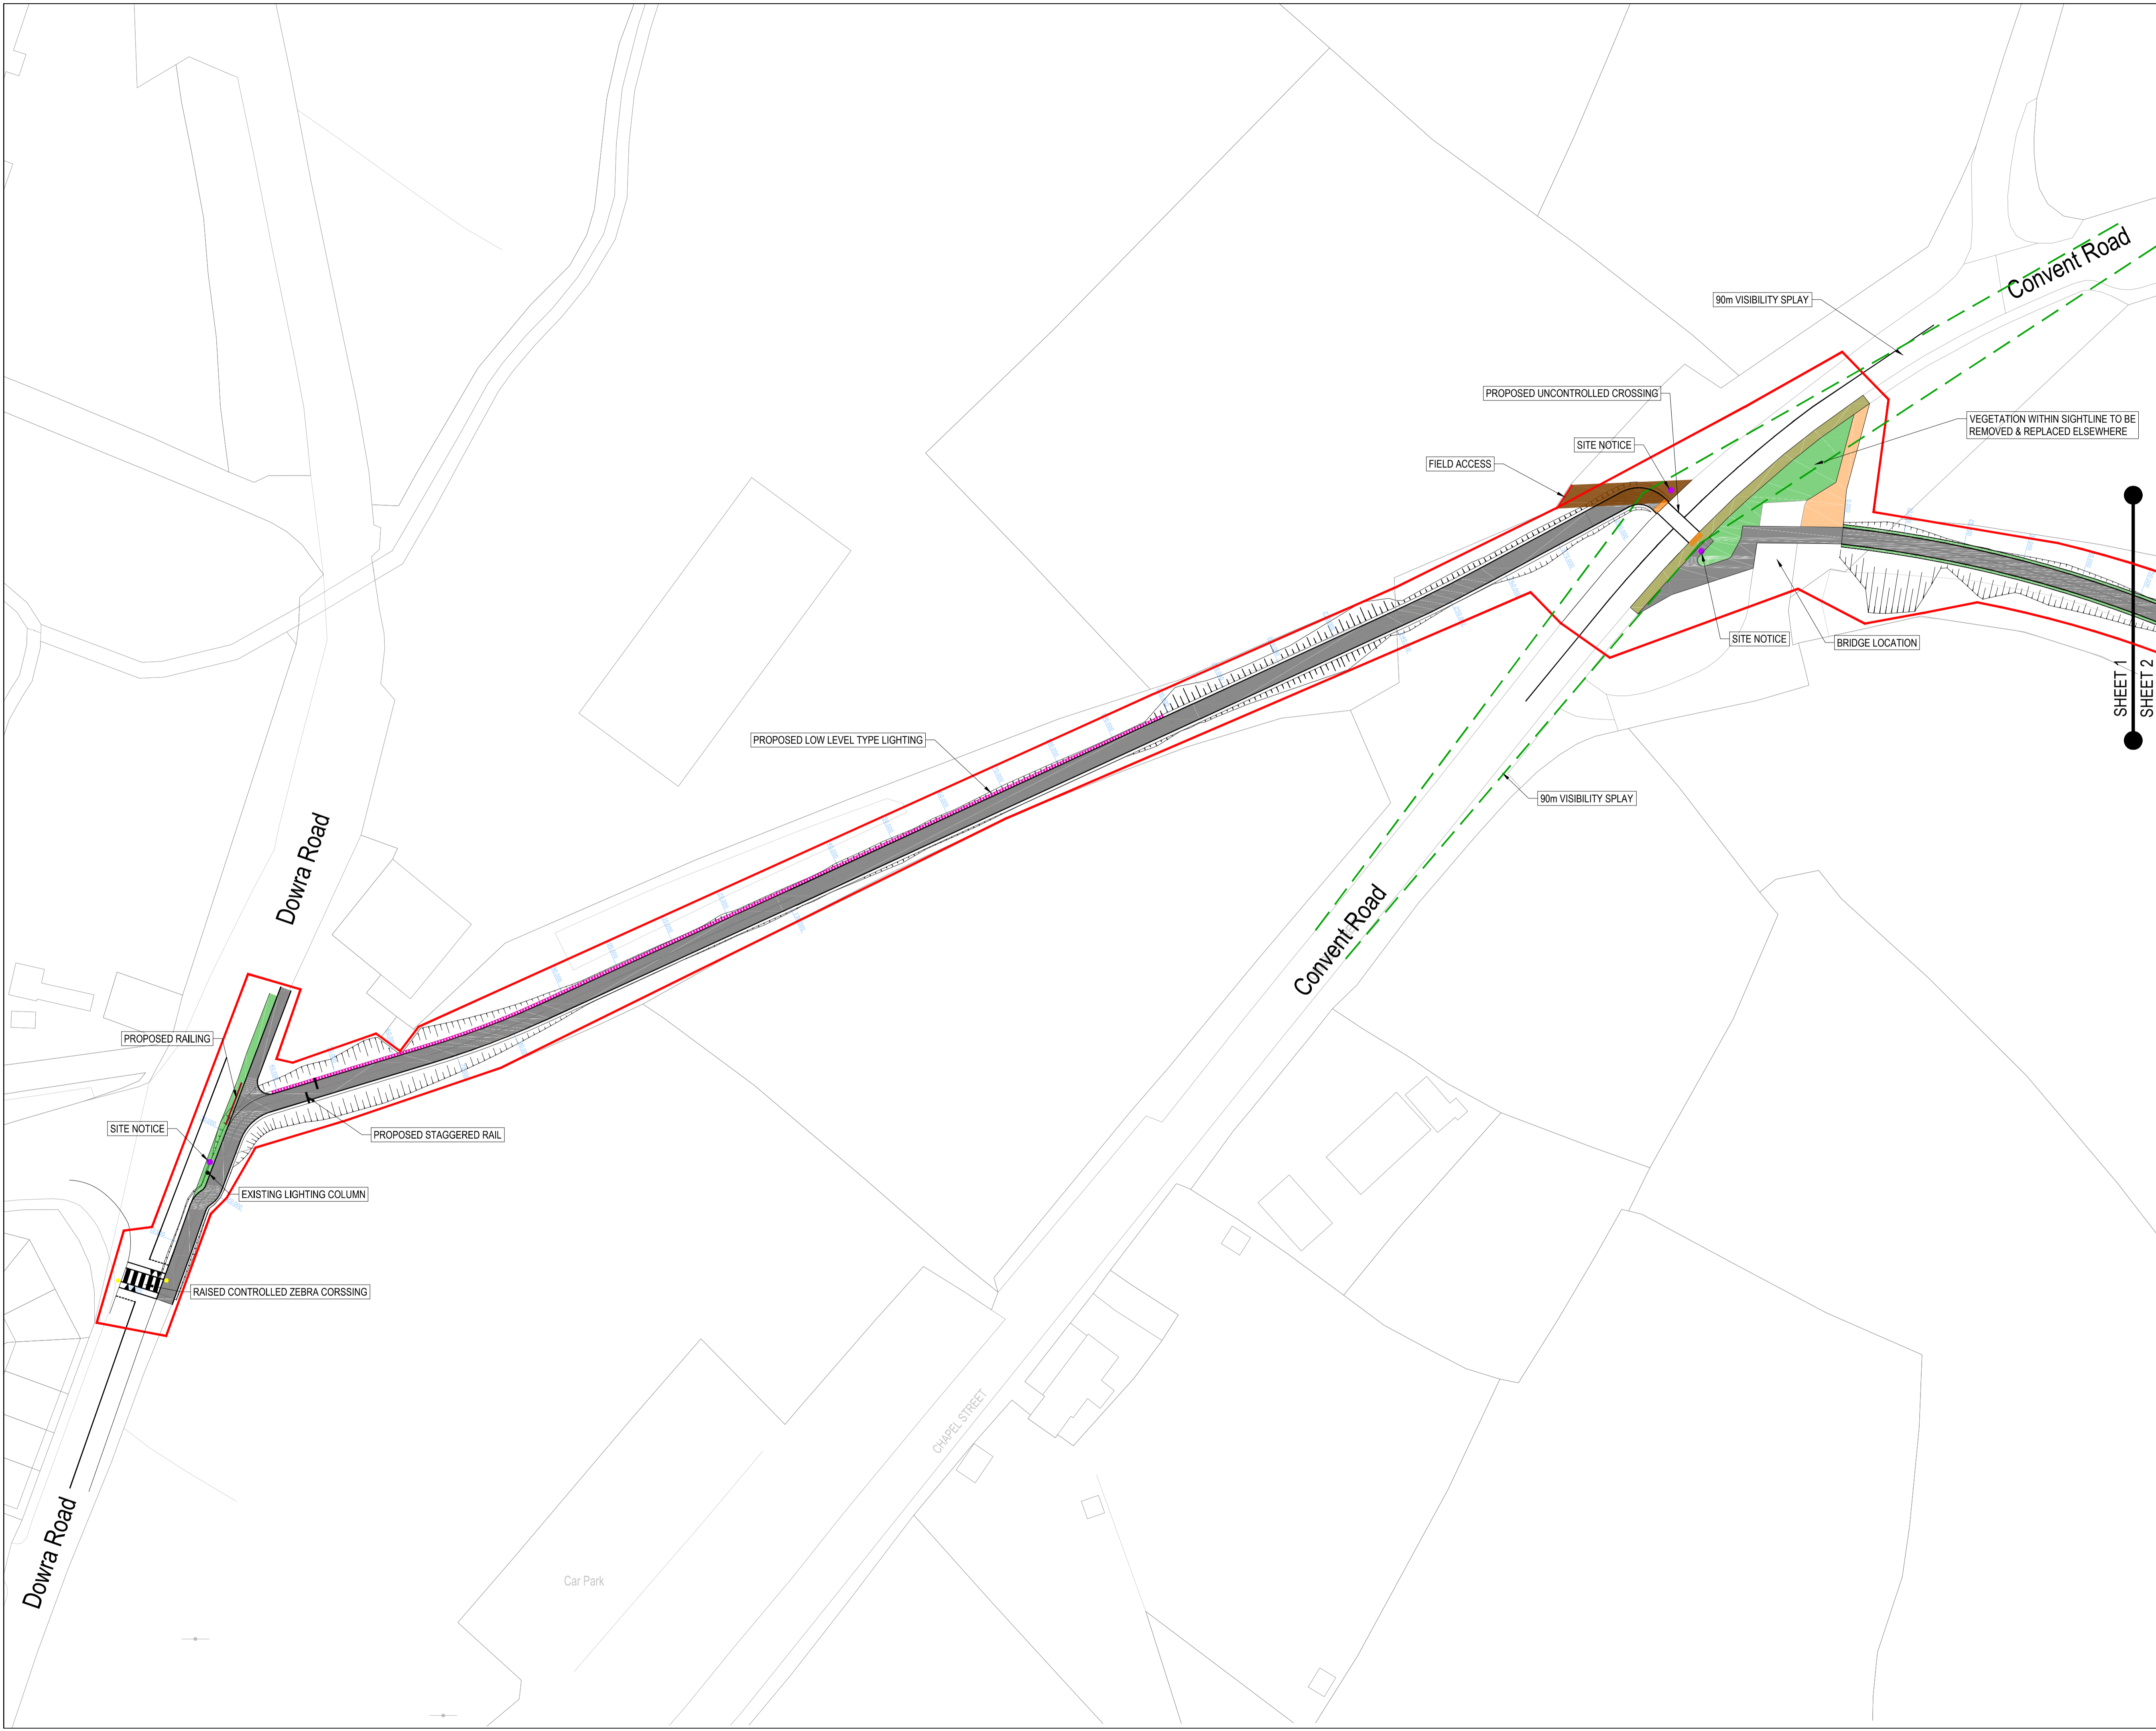


© CST Group
 This drawing and any design herein is the copyright of the Consultants and must not be reproduced without written consent. All drawings remain the property of the Consultants. Figured dimension only to be taken from this drawing. All dimensions to be checked on site. Consultants to be informed immediately of any discrepancies before work proceeds.
 © Ordnance Survey Ireland Government of Ireland
 Ordnance Survey Ireland Licence Number EN 0052823

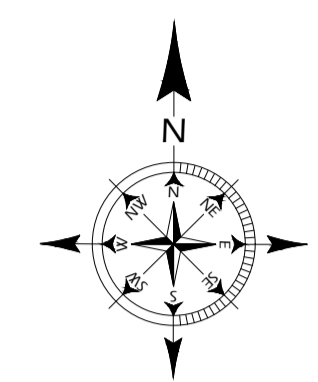

KEY:

- EXISTING GRAVEL PATH
- PROPOSED TRAIL PATH - MACADAM FINISH
- PROPOSED LANDSCAPE
- EXISTING FOOTPATH
- PROPOSED RAILING
- PROPOSED HEDGEROW
- PROPOSED FENCE
- SITE BOUNDARY
- SITE NOTICE LOCATION

SHEET 1
SHEET 2

PL1 Minor amendments & re-issued for planning	KL 17.05.23
PL0 Issued for planning	KL 10.05.23
REV: AMENDMENT	BY DATE
DRAWN: KL	TECH. CHECK: KF
SCALE @ A1: 1:500	ENG. CHECK: FF
DATE: 13.03.2023	APPROVED: SS
STAGE: Planning	
JOB TITLE: Drumshanbo Narrow Gauge Trail	
DRAWING TITLE: Site Layout Sheet 1 of 2	
CLIENT: Leitrim County Council	
DRAWING No: 122312-3001	REV: PL1

1, O'CONNELL ST.
 SUGO
 F91 W7TV
 IRELAND
 +353 71 919 4500
 info@cstgroup.ie
 www.cstgroup.ie