


Notes  
 This document and its design content is copyright ©. It shall be read in conjunction with all other associated project information including models, specifications, schedules and related consultants documents. Do not scale from documents. All dimensions to be checked on site. Immediately report any discrepancies, errors or omissions on this document to the Originator. If in doubt ASK.

- 5.5 - 6m Access Road
- Pedestrian Path Along Access Road
- Driveways/ Parking Spaces
- Private Open Space (Lawn)
- Public Open Space
- Woodland Planting With Understorey
- Wayleave
- Specimen Trees
- Shrubs & Ground Cover Planting
- Native Hedgerow
- Boundary Type 'A'
- Boundary Type 'B'
- Boundary Type 'C'
- Boundary Type 'D'
- Boundary Type 'E'
- Boundary Type 'F'
- Boundary Type 'G'

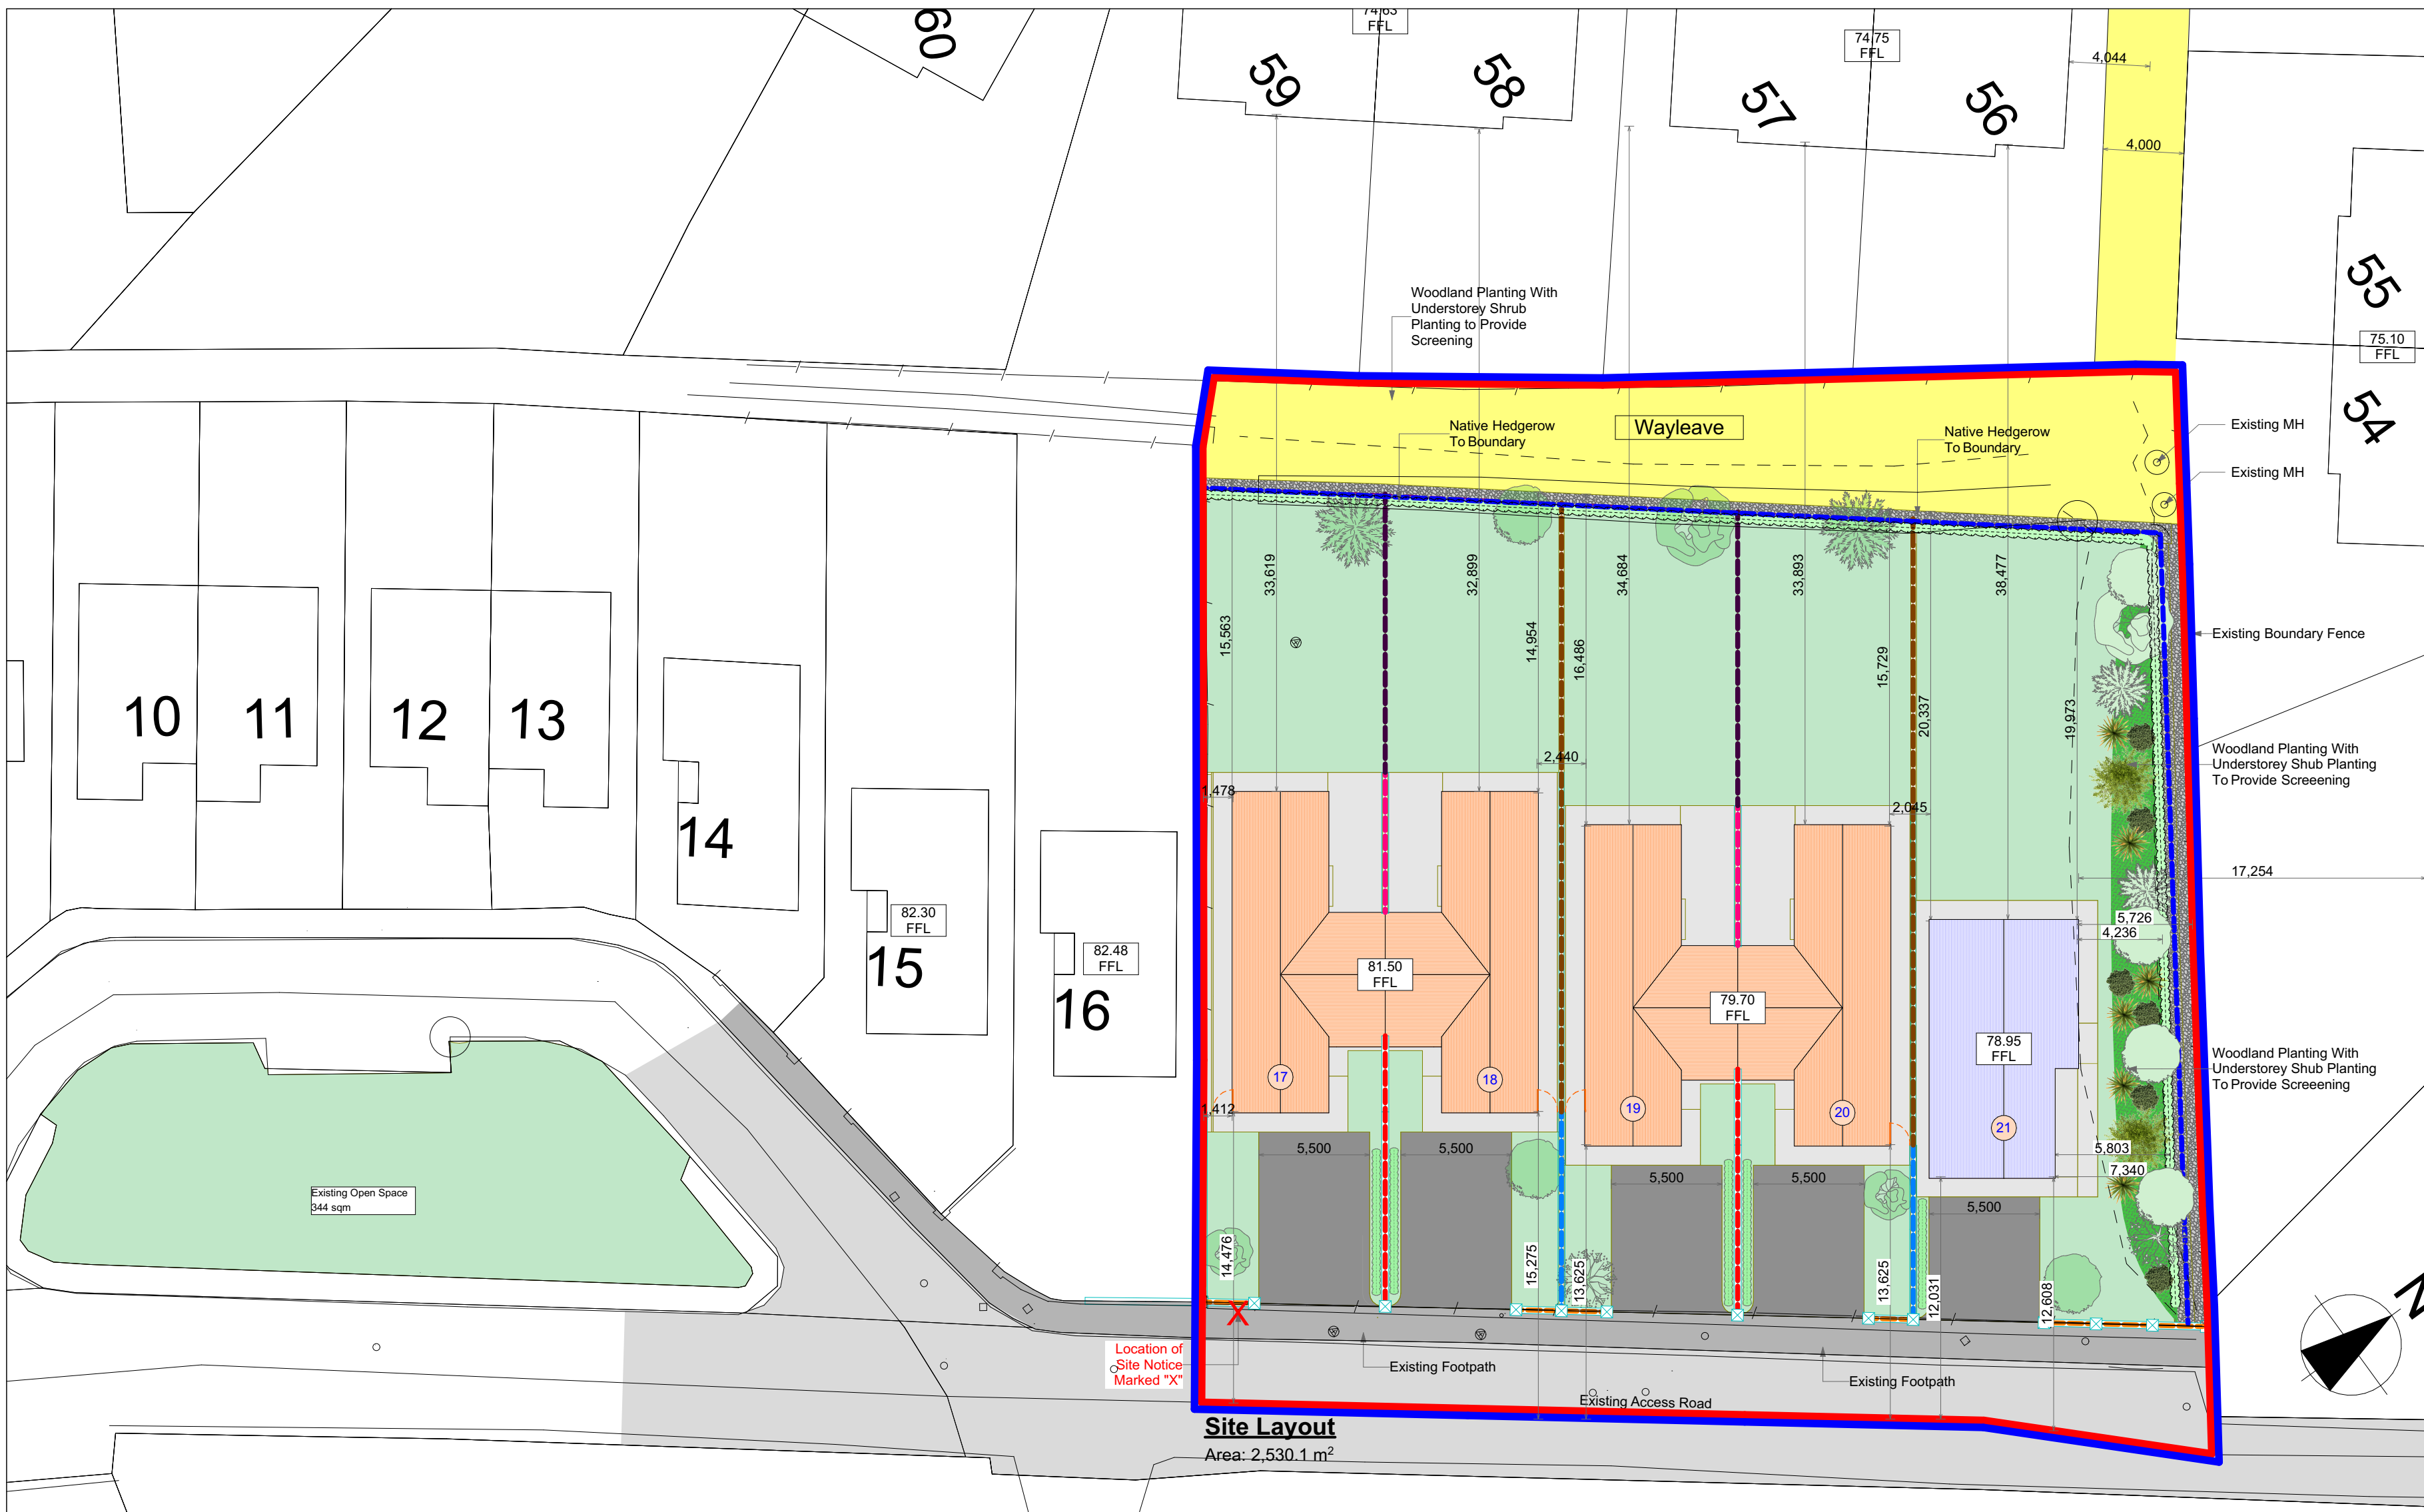

Rev	Issue Date	Description	Approved by

Purpose of Issue  
**Planning**

**Wynne Gormley Architects & Surveyors Ltd.**  
 Gilnsan

© WGG ARCHITECTS & SURVEYORS LTD  
 COPYRIGHT RESERVED

JOB DETAILS  
 Proposed Houseing Development  
 Taobh Tire, Manorhamilton, Co. Leitrim  
 Leitrim County Council

Scale @ A2 1:250, 1:0.7, 1:100, 1:500, 1:1	Dwg.no PL 20-006-050	Amend.
Date 14/11/2020	Description Site Location, Site Layout & Images	
Drawn by J. McDermott		
Checked by E. Gilnsan		

21, Church View, Cavan  
 T +353 49 43 61096  
 F +353 49 43 62907  
 E info@wggarchitects.ie  
 W www.wggarchitects.ie



1 No. Type H - 722 sqft 2 Bed Detached Bungalow

4 No. Type H - 813 sqft 2 Bed Semi-D Bungalow

---

**Total Units: 5**

Private Open Space	
Plot No.	Area
17	131.2
18	124.2
19	134.7
20	130.4
21	220.5

1