



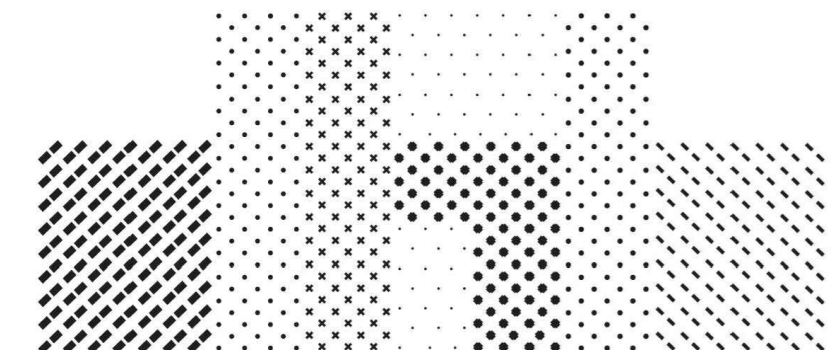

- LEGEND:**
- EIR cover
 - MHCO Manhole circle cover
 - MHRM Manhole rectangle cover
 - GYO Gully cover
 - HYDO Hydrant cover
 - ESB box
 - LP Light pole
 - BL Bollard
 - SP Signage pole
 - BP Banner pole
 - KT Top Kerb
 - KC Channel Kerb
 - WB Wall Bottom
 - TXTP Tactile to uncontrolled crossing
 - BP Back Path
 - BG Building Ground
 - Existing Tree

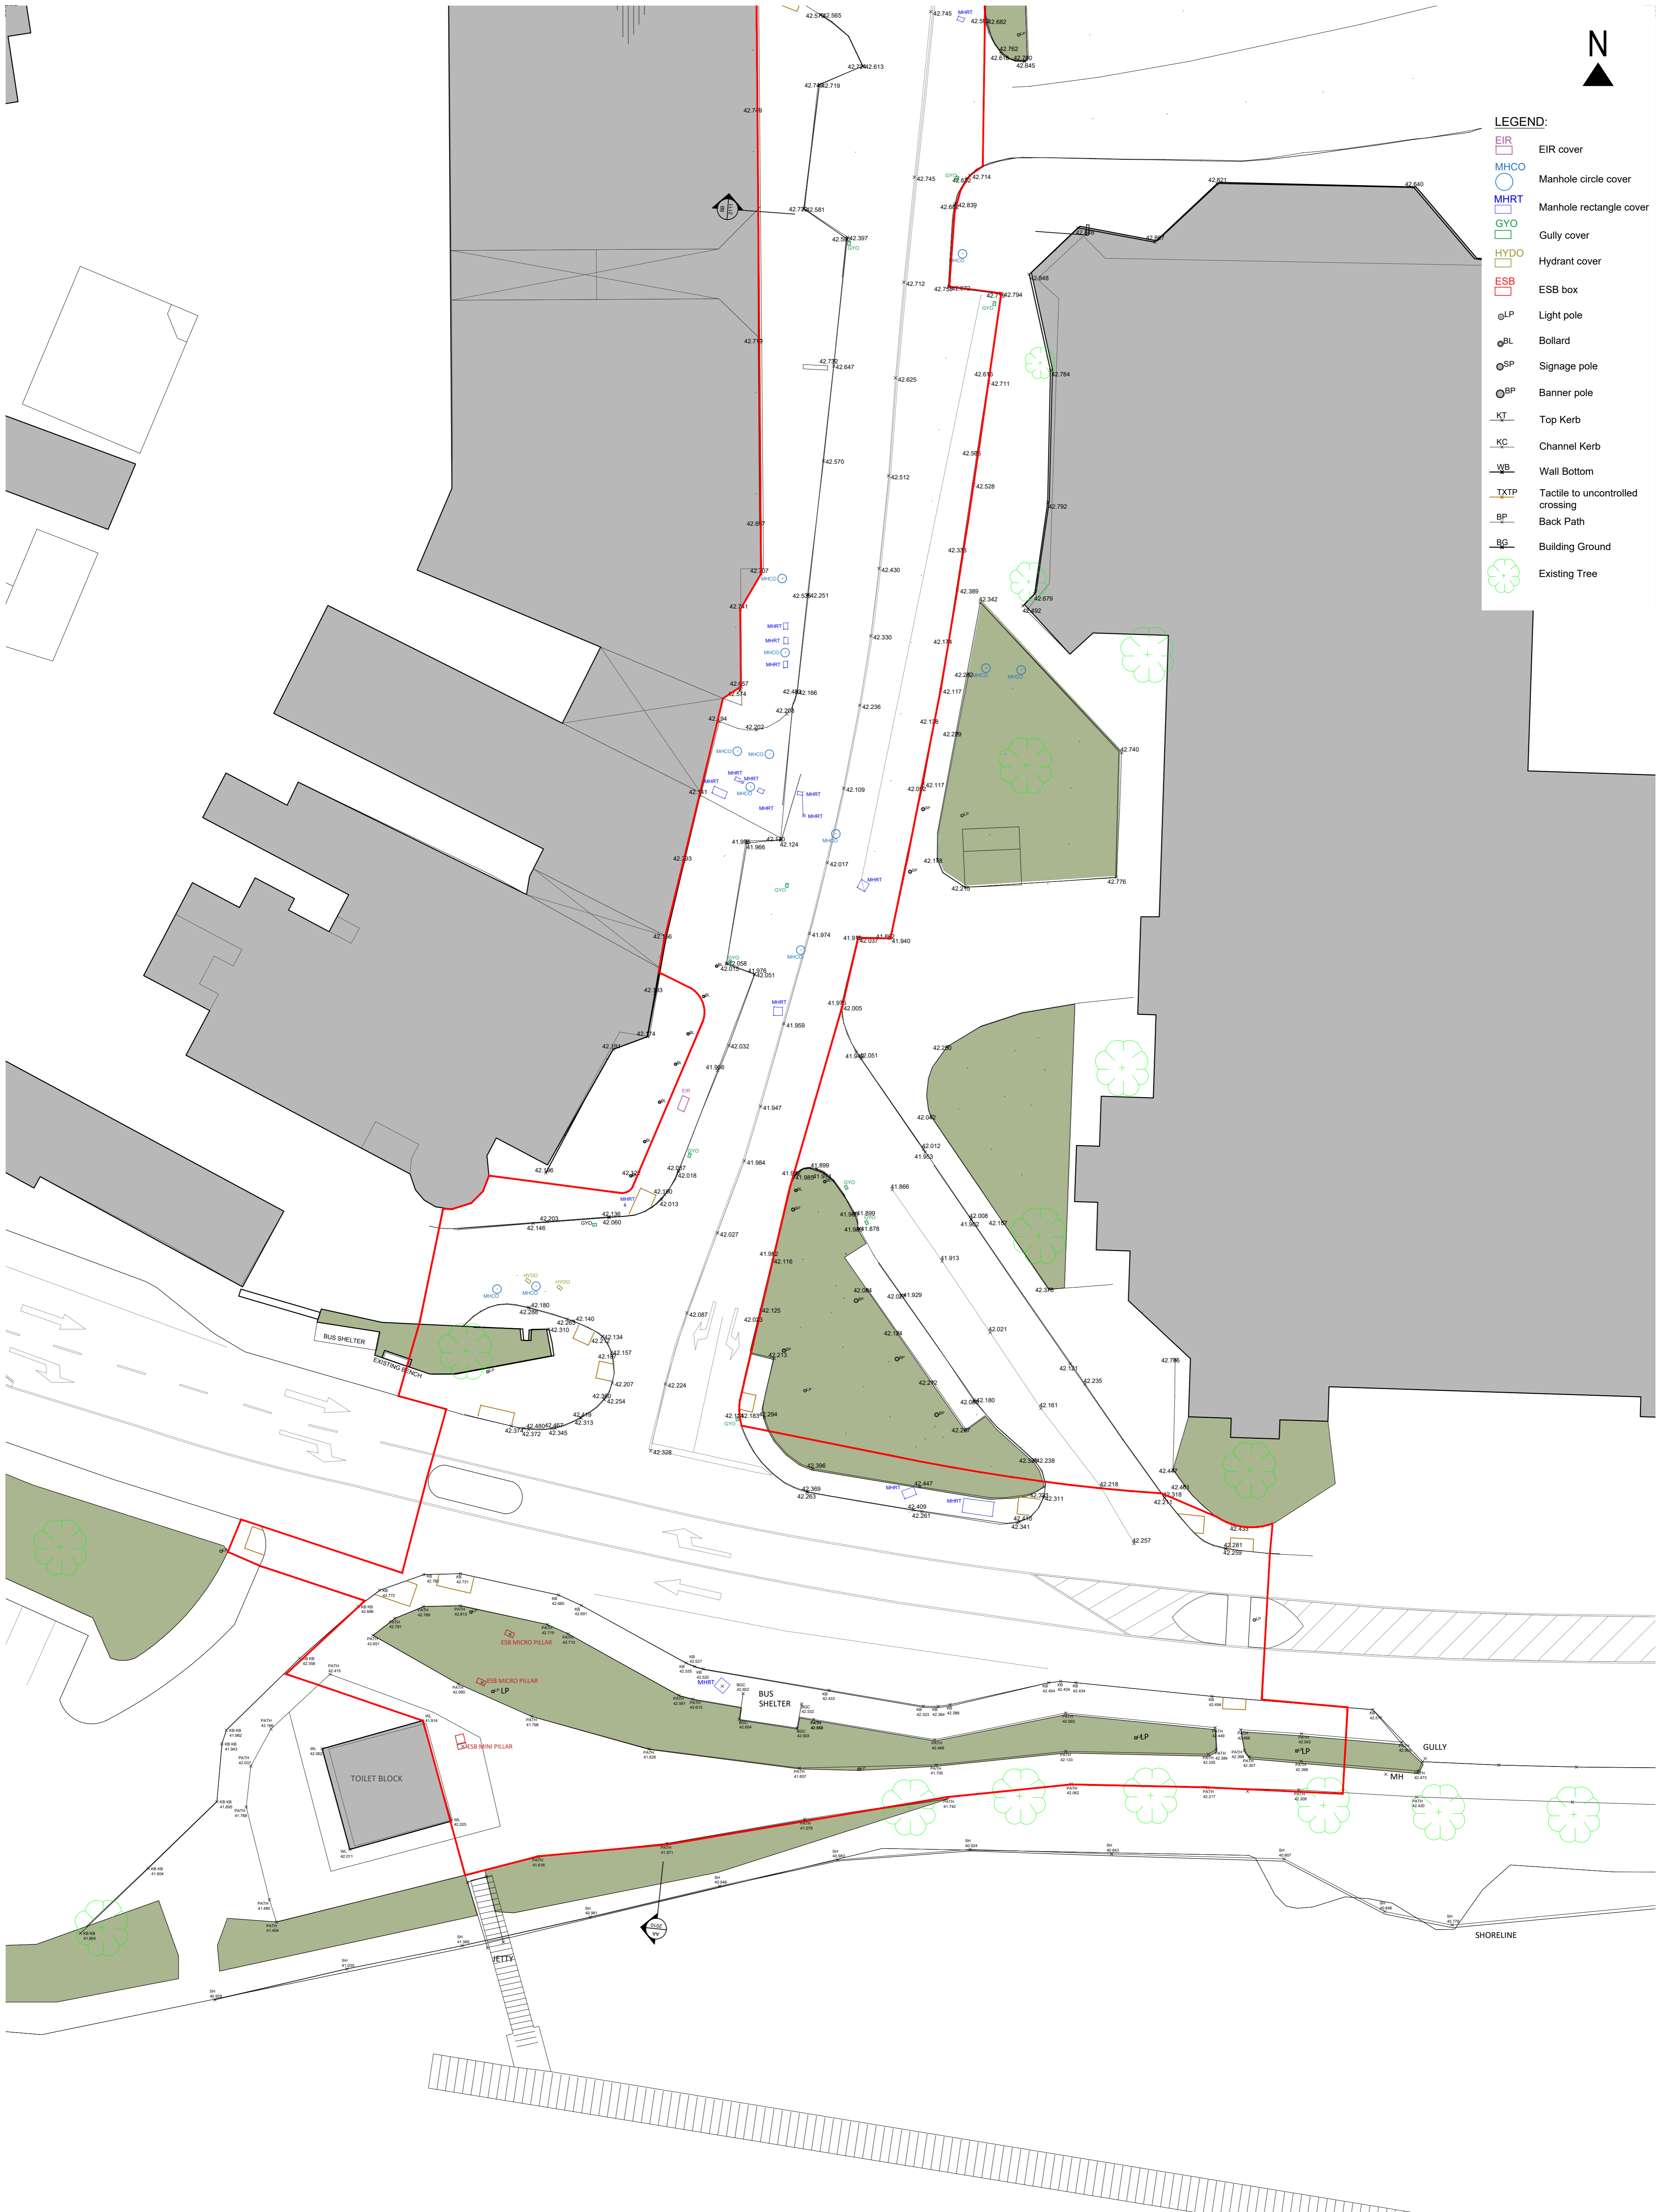

General Notes:
This drawing is copyright to ddbArchitects.
All dimensions are in millimeters.

Revisions:	Date:
A	
B	
C	
D	
E	
F	
G	
H	
I	
J	

dhbarchitects

St. Catherine's Hall
Catherine Street
Waterford City
X91 RXP9, Ireland.

+353 (0)51 858121
info@dhbarchitects.ie
www.dhbarchitects.ie



Project: Carrick Destination Towns	Stage: Part 8 Planning
Client: Leitrim County Council	Project No.: 20-03-CDT
	Date: 27-05-2021
Drawing Title: Topographic Survey Plan (2/2)	Drawing No.: 2002
Scale: 1:200	Revision: 01
Drawn by: dhb	Approved by: dhb