
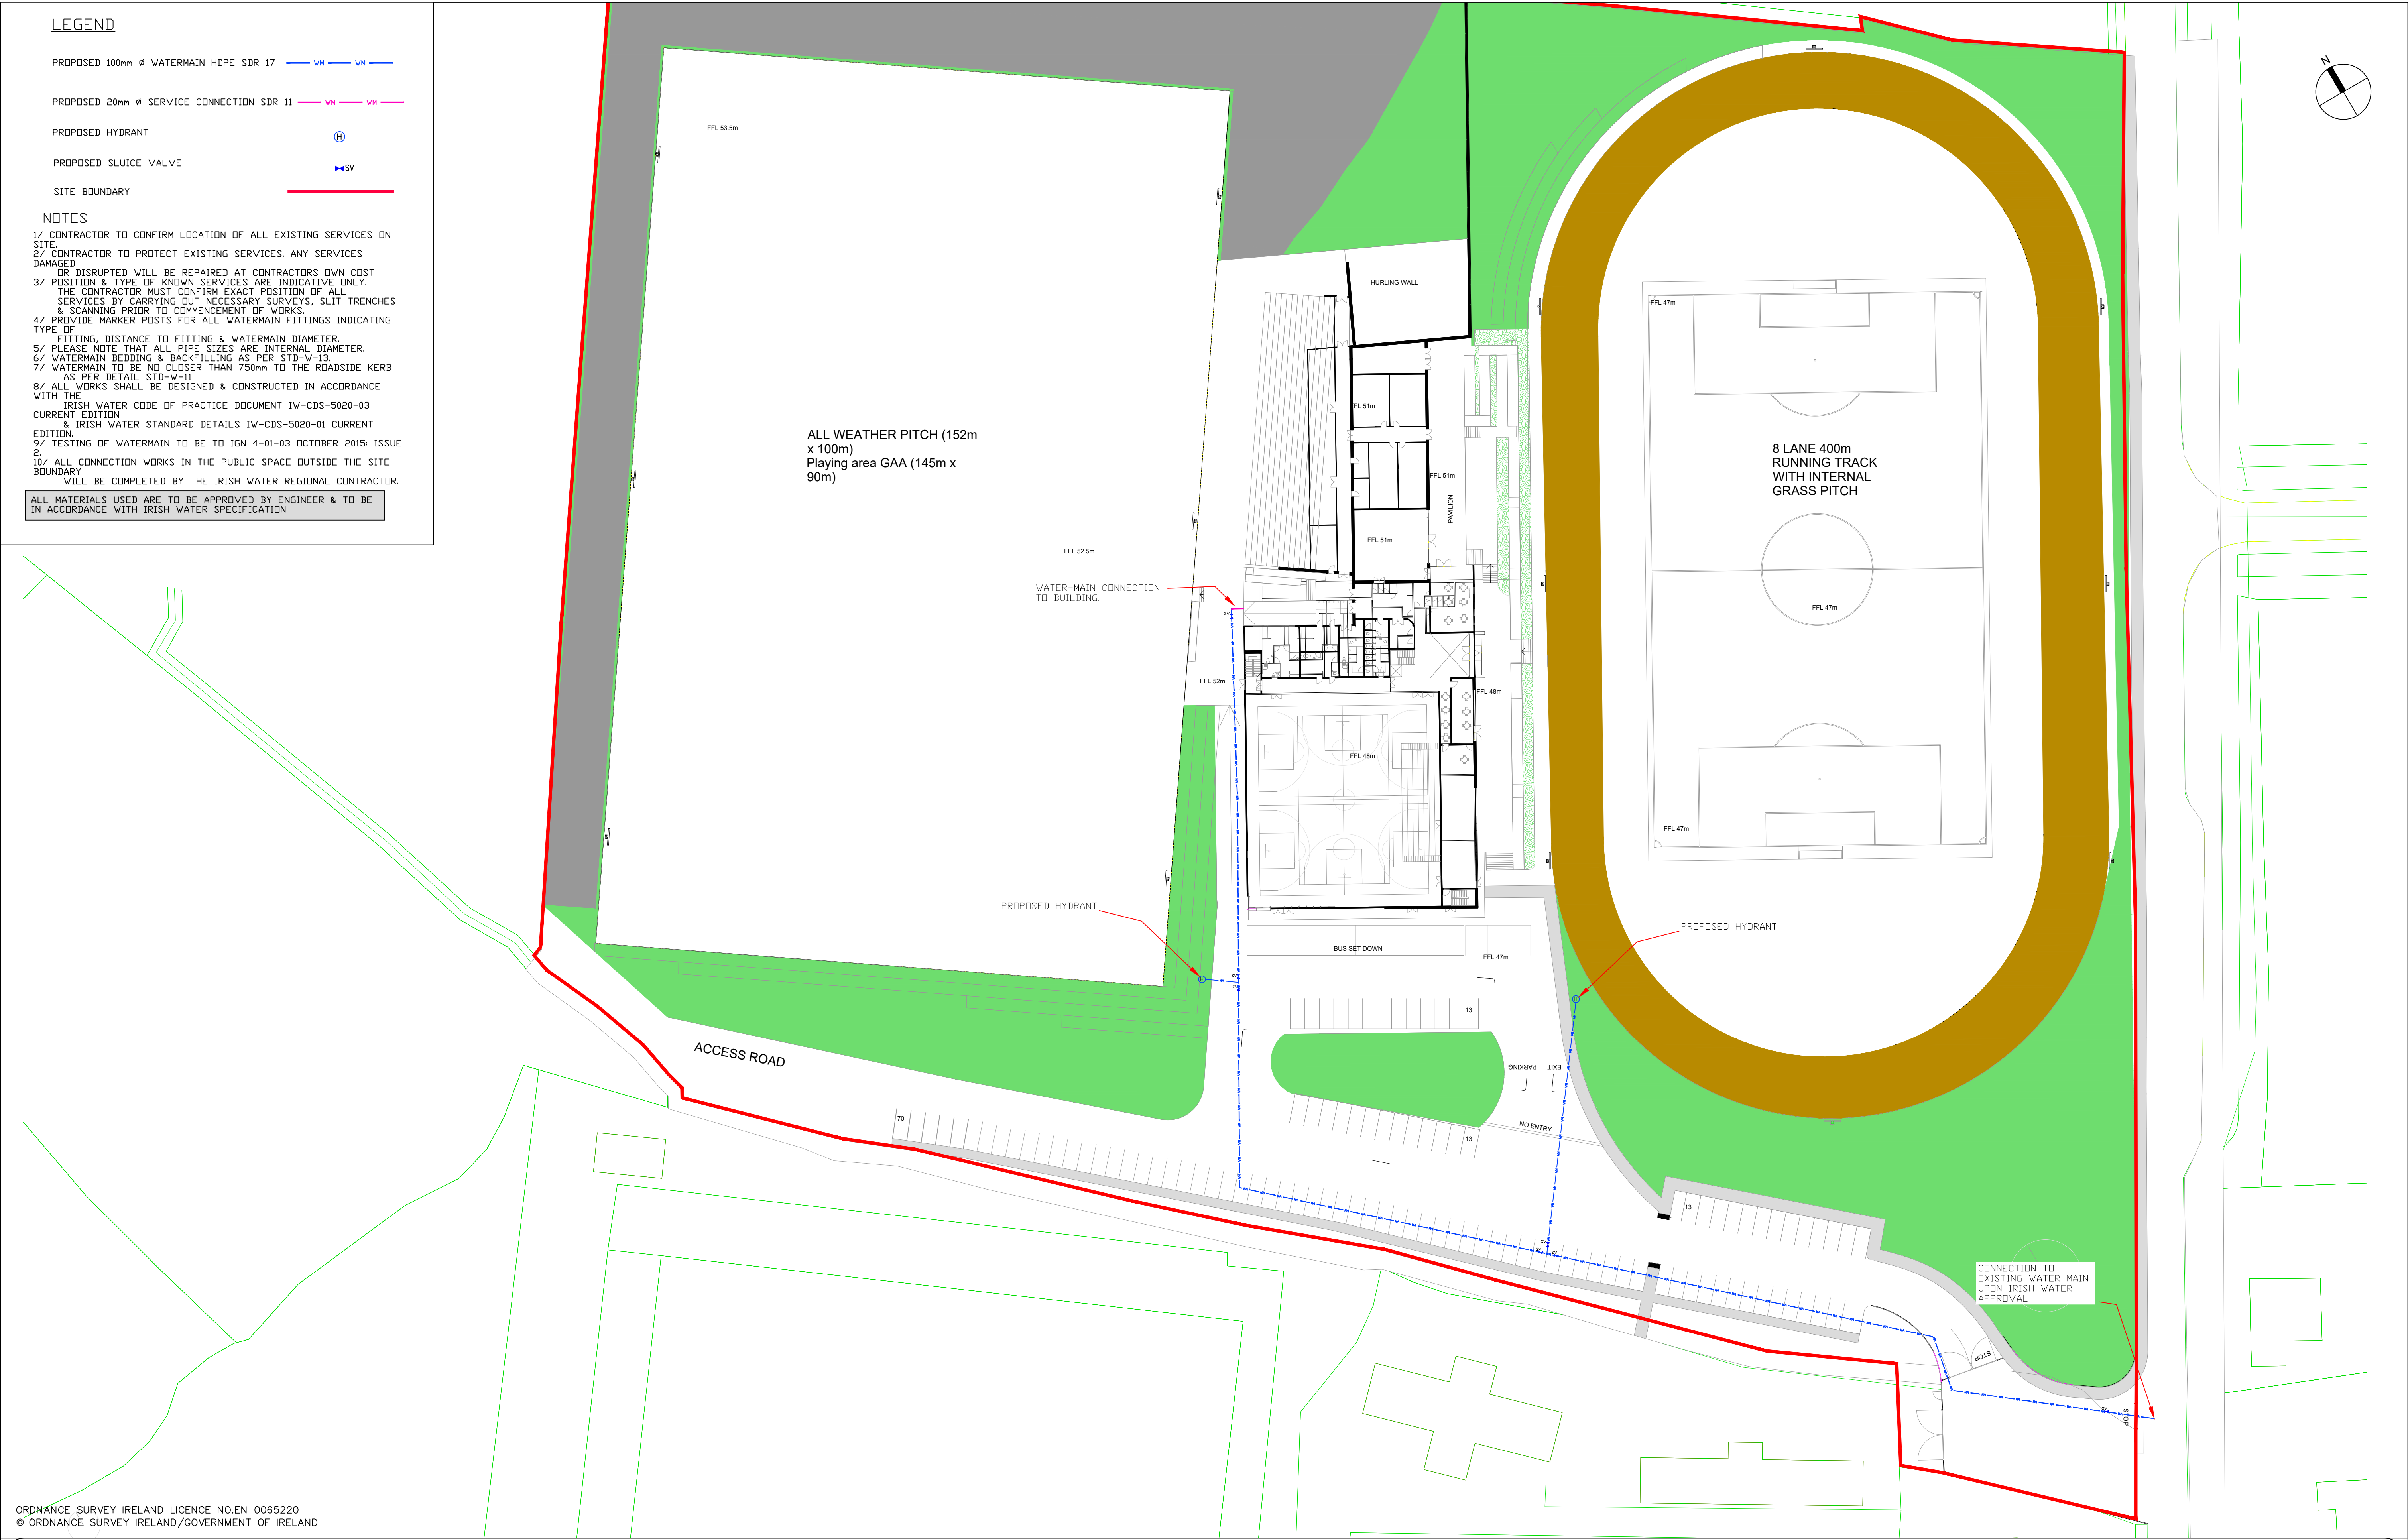


**LEGEND**

- PROPOSED 100mm Ø WATERMAIN HDPE SDR 17 — VM — VM —
- PROPOSED 20mm Ø SERVICE CONNECTION SDR 11 — VM — VM —
- PROPOSED HYDRANT ⊕
- PROPOSED SLUICE VALVE ⊕ SV
- SITE BOUNDARY —

**NOTES**

- 1/ CONTRACTOR TO CONFIRM LOCATION OF ALL EXISTING SERVICES ON SITE.
  - 2/ CONTRACTOR TO PROTECT EXISTING SERVICES. ANY SERVICES DAMAGED OR DISRUPTED WILL BE REPAIRED AT CONTRACTORS OWN COST.
  - 3/ POSITION & TYPE OF KNOWN SERVICES ARE INDICATIVE ONLY. THE CONTRACTOR MUST CONFIRM EXACT POSITION OF ALL SERVICES BY CARRYING OUT NECESSARY SURVEYS, SLIT TRENCHES & SCANNING PRIOR TO COMMENCEMENT OF WORKS.
  - 4/ PROVIDE MARKER POSTS FOR ALL WATERMAIN FITTINGS INDICATING TYPE OF FITTING, DISTANCE TO FITTING & WATERMAIN DIAMETER.
  - 5/ PLEASE NOTE THAT ALL PIPE SIZES ARE INTERNAL DIAMETER.
  - 6/ WATERMAIN BEDDING & BACKFILLING AS PER STD-W-13.
  - 7/ WATERMAIN TO BE NO CLOSER THAN 750mm TO THE ROADSIDE KERB AS PER DETAIL STD-W-11.
  - 8/ ALL WORKS SHALL BE DESIGNED & CONSTRUCTED IN ACCORDANCE WITH THE IRISH WATER CODE OF PRACTICE DOCUMENT IW-CDS-5020-03 CURRENT EDITION & IRISH WATER STANDARD DETAILS IW-CDS-5020-01 CURRENT EDITION.
  - 9/ TESTING OF WATERMAIN TO BE TO IGN 4-01-03 OCTOBER 2015: ISSUE 2.
  - 10/ ALL CONNECTION WORKS IN THE PUBLIC SPACE OUTSIDE THE SITE BOUNDARY WILL BE COMPLETED BY THE IRISH WATER REGIONAL CONTRACTOR.
- ALL MATERIALS USED ARE TO BE APPROVED BY ENGINEER & TO BE IN ACCORDANCE WITH IRISH WATER SPECIFICATION

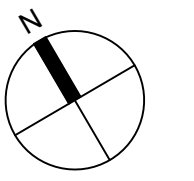

ORDNANCE SURVEY IRELAND LICENCE NO.EN 0065220  
 © ORDNANCE SURVEY IRELAND/GOVERNMENT OF IRELAND

- Notes:**
1. This drawing is the copyright Collins Boyd Engineering Ltd. It is a confidential document and must not be copied, used or its contents divulged without prior written permission.
  2. DO NOT SCALE, use figured dimensions only, if in doubt ask.
  3. Drawings for Planning Permissions purposes only unless otherwise stated.

Rev	Description	By	Date
PL0	Issued for Planning	BC	

Galway Road  
Roscommon  
Co. Roscommon

Phone: (090) 66 34421  
 Fax: (090) 66 34423  
 Email: info@collinsboydeng.com

**Client:**  
The SRC

**Drawing Title:**  
Proposed Watermain

**Job Title:**  
20.153 SRC Carrick

<b>Status:</b> Planning		
<b>Date:</b> July 2021		
<b>Scale:</b> 1:500 @ A1		
<b>Drawn by:</b> BC		
<b>JOB No.</b> 20.153	<b>DRG No.</b> 1001	<b>REV.</b> PL0